
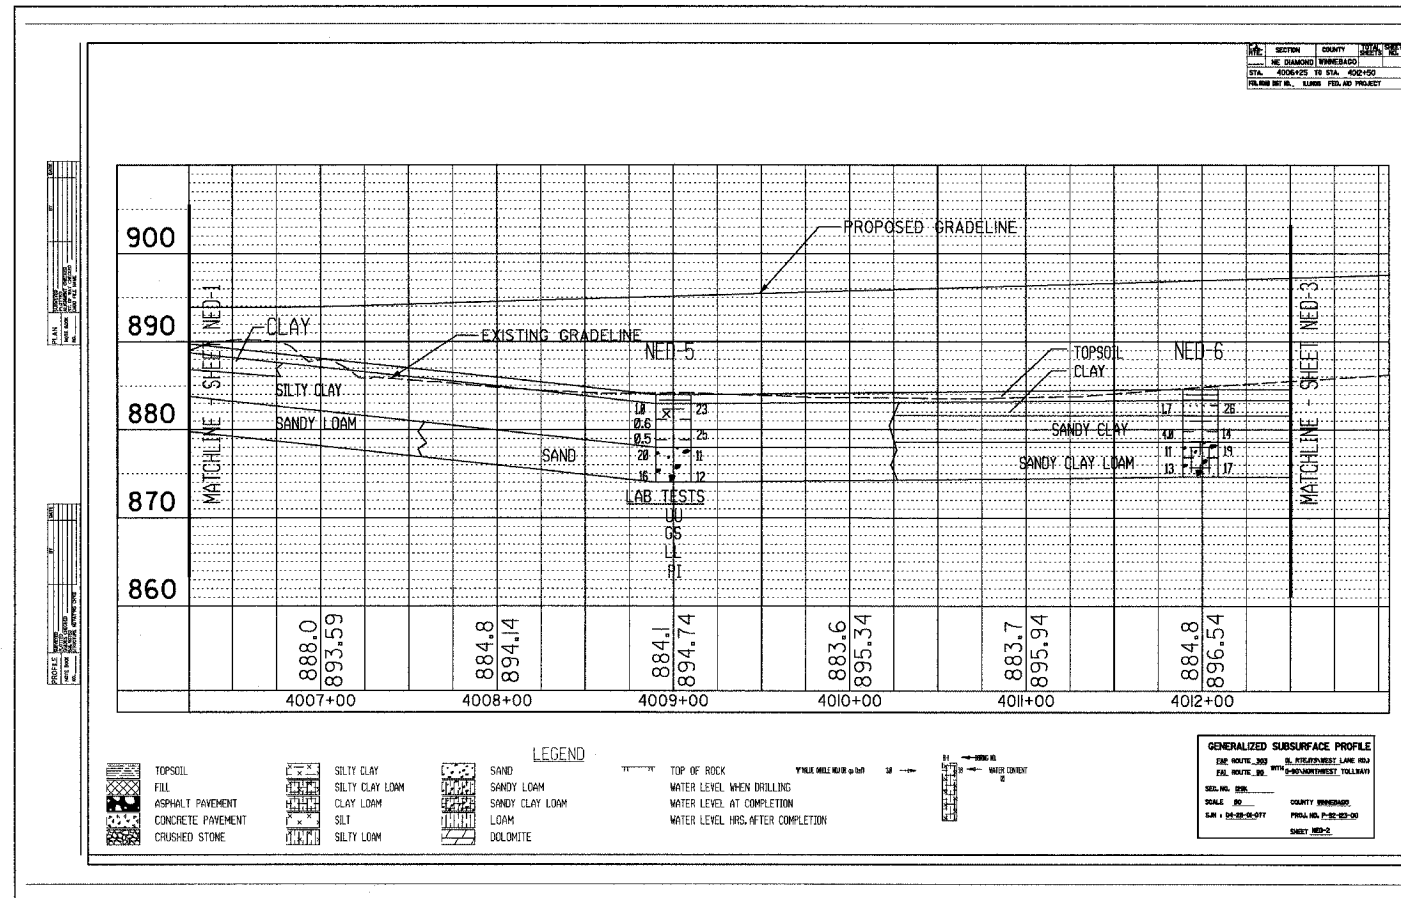
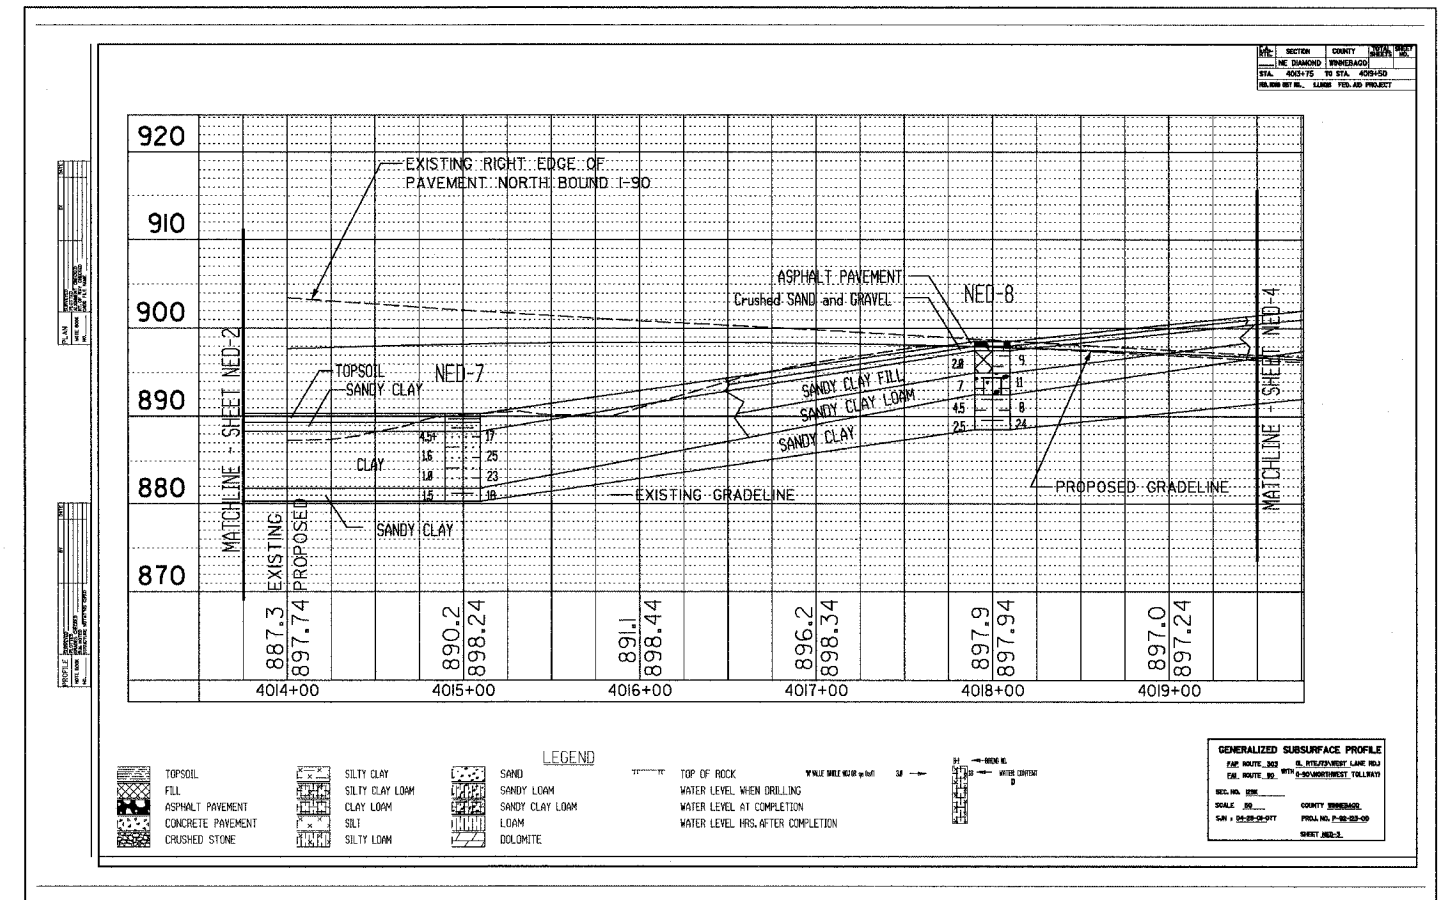


F.A.P. RTE.	SECTION	COUNTY	TOTAL SHEETS	SHEET NO.
303	I29K	WINNEBAGO	585	247
STA.		TO STA.		
FED. ROAD DIST. NO.		ILLINOIS	FED. AID PROJECT	

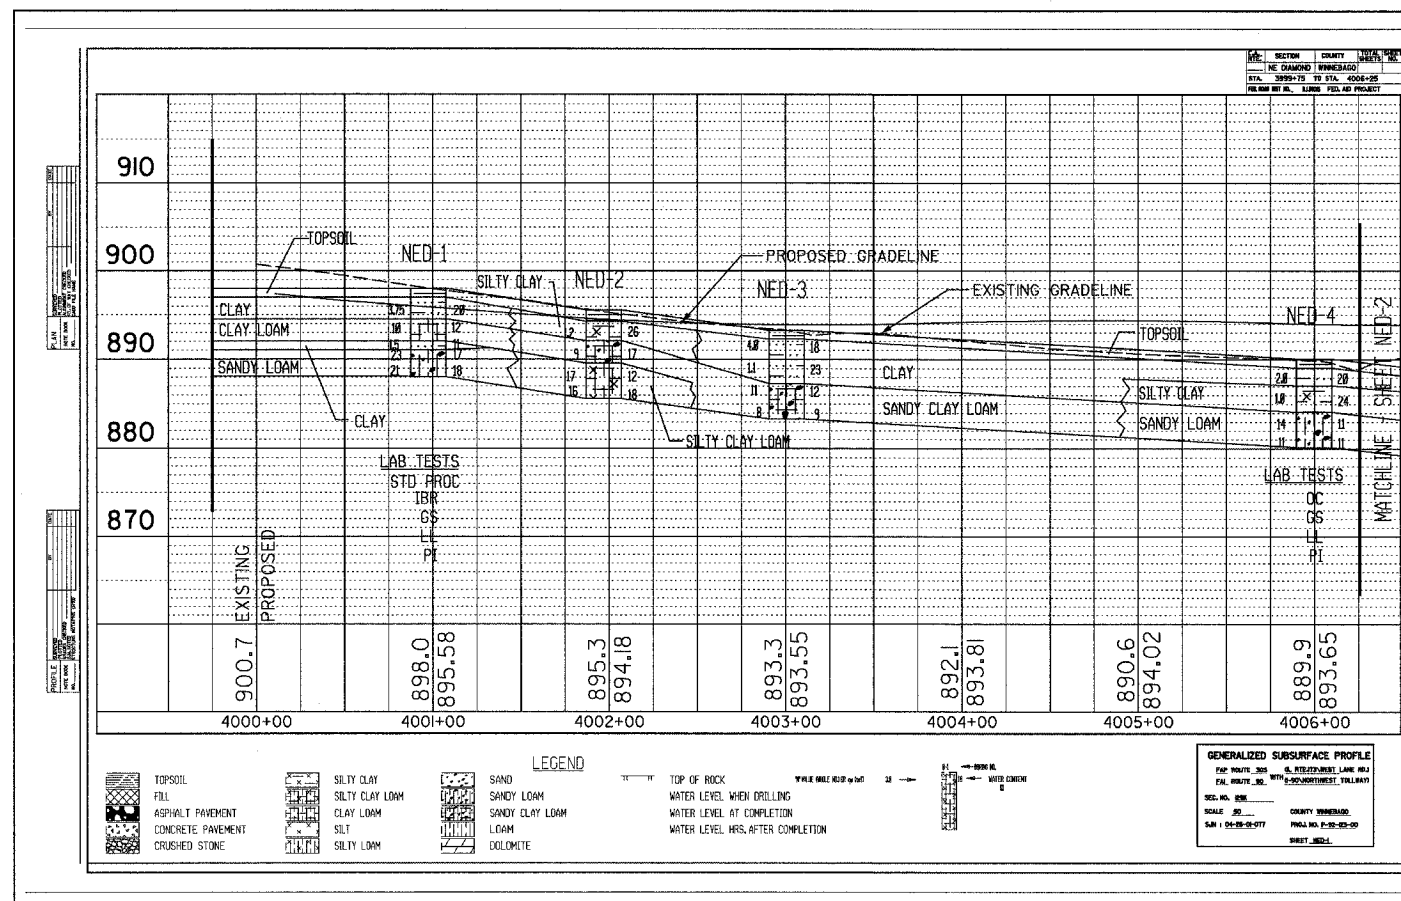

REVISIONS	
NAME	DATE

ILLINOIS DEPARTMENT OF TRANSPORTATION

**SOIL BORING LOGS, MAPS, AND PROFILES**

SCALE: VERT. N/A  
 HORIZ. N/A  
 DATE: SEPTEMBER 14, 2005

DRAWN BY TWH  
 CHECKED BY PDS