
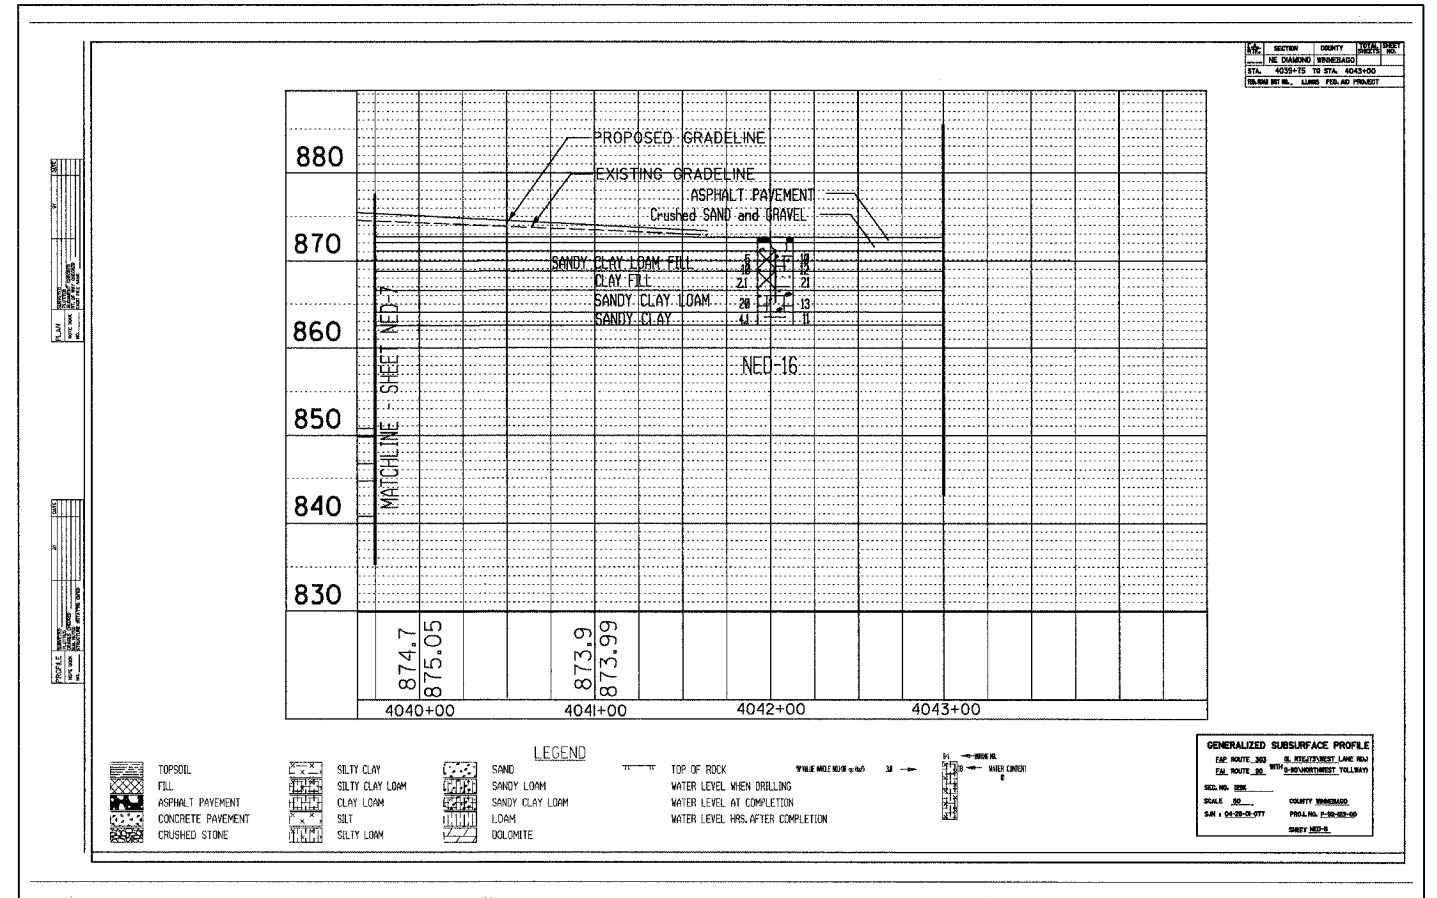


F.A.P. RTE.	SECTION	COUNTY	TOTAL SHEETS	SHEET NO.
303	I29K	WINNEBAGO	585	249
STA.		TO STA.		
FED. ROAD DIST. NO.		ILLINOIS FED. AID PROJECT		

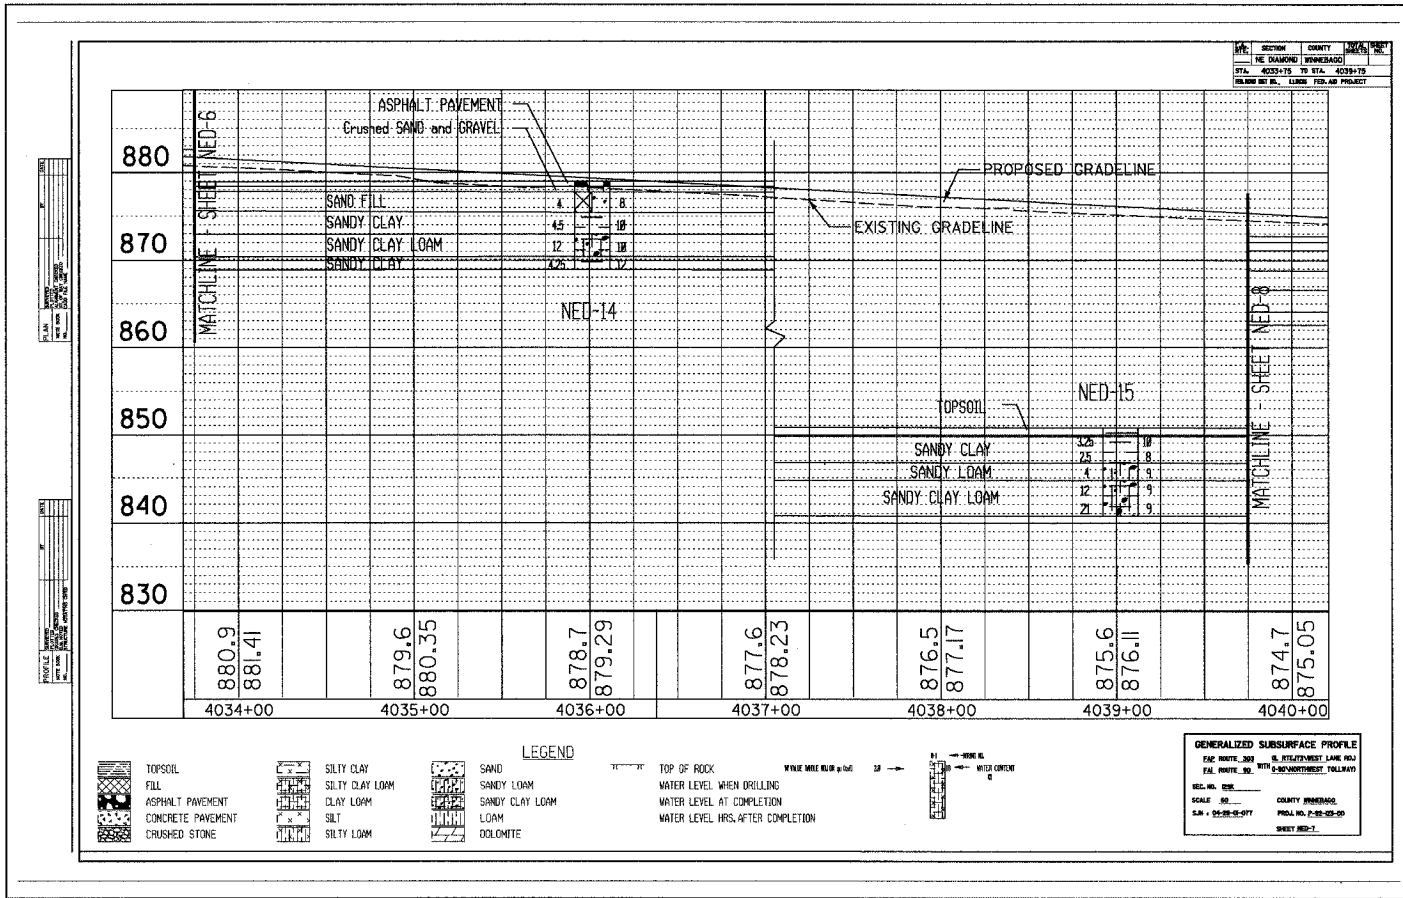

REVISIONS		ILLINOIS DEPARTMENT OF TRANSPORTATION
NAME	DATE	
		<b>SOIL BORING LOGS, MAPS, AND PROFILES</b>

VERT. N/A  
 SCALE: HORIZ. N/A  
 DATE: SEPTEMBER 14, 2005  
 DRAWN BY: TWH  
 CHECKED BY: PDS