
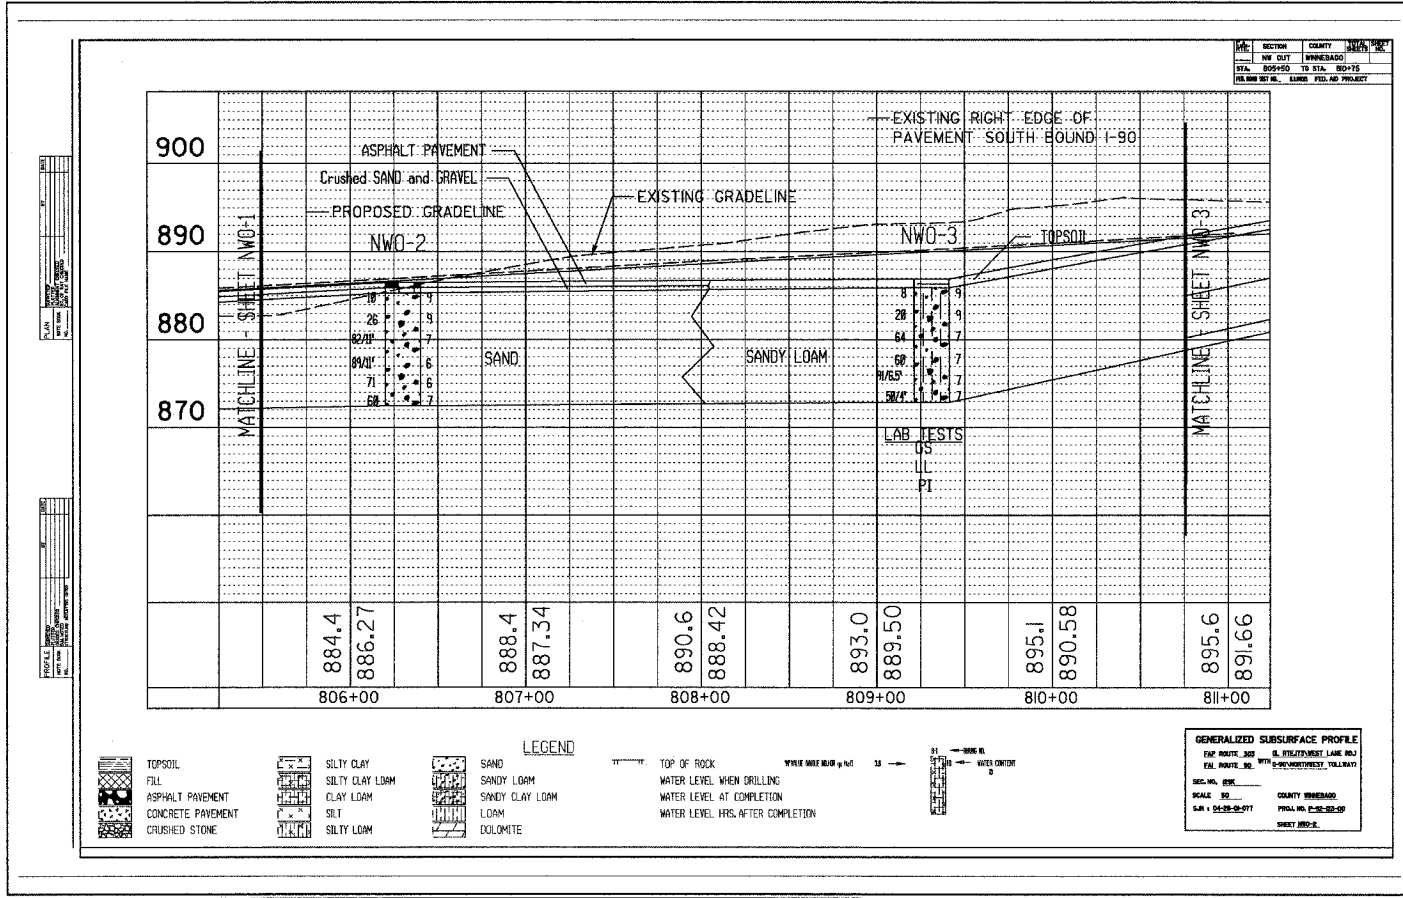
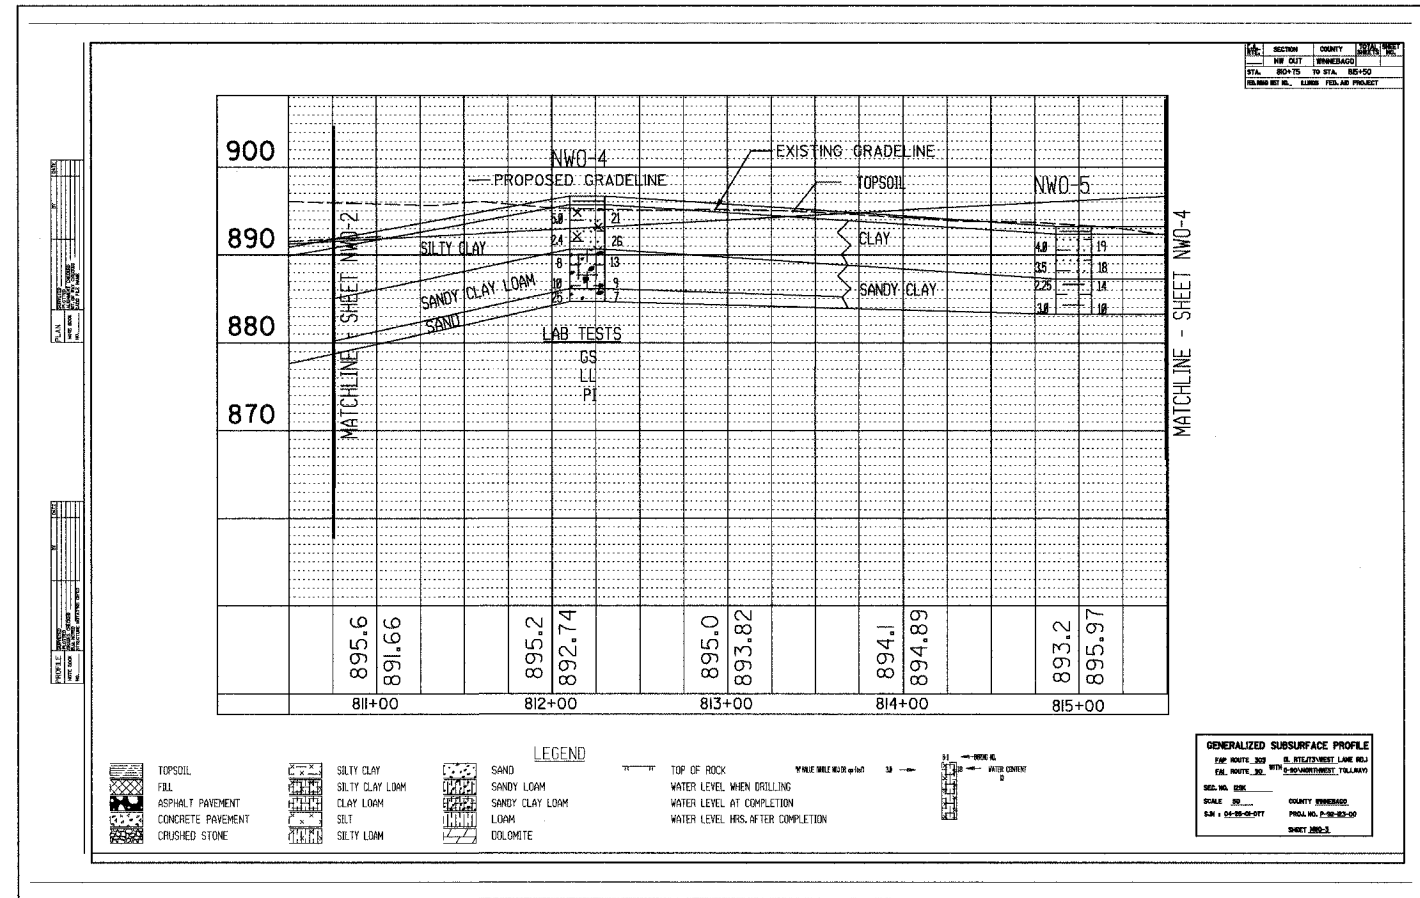


F.A.P. RTE.	SECTION	COUNTY	TOTAL SHEETS	SHEET NO.
303	I29K	WINNEBAGO	585	254
STA. 880+00 TO STA. 885+00		TO STA.		
FED. ROAD DIST. NO.		ILLINOIS FED. AID PROJECT		

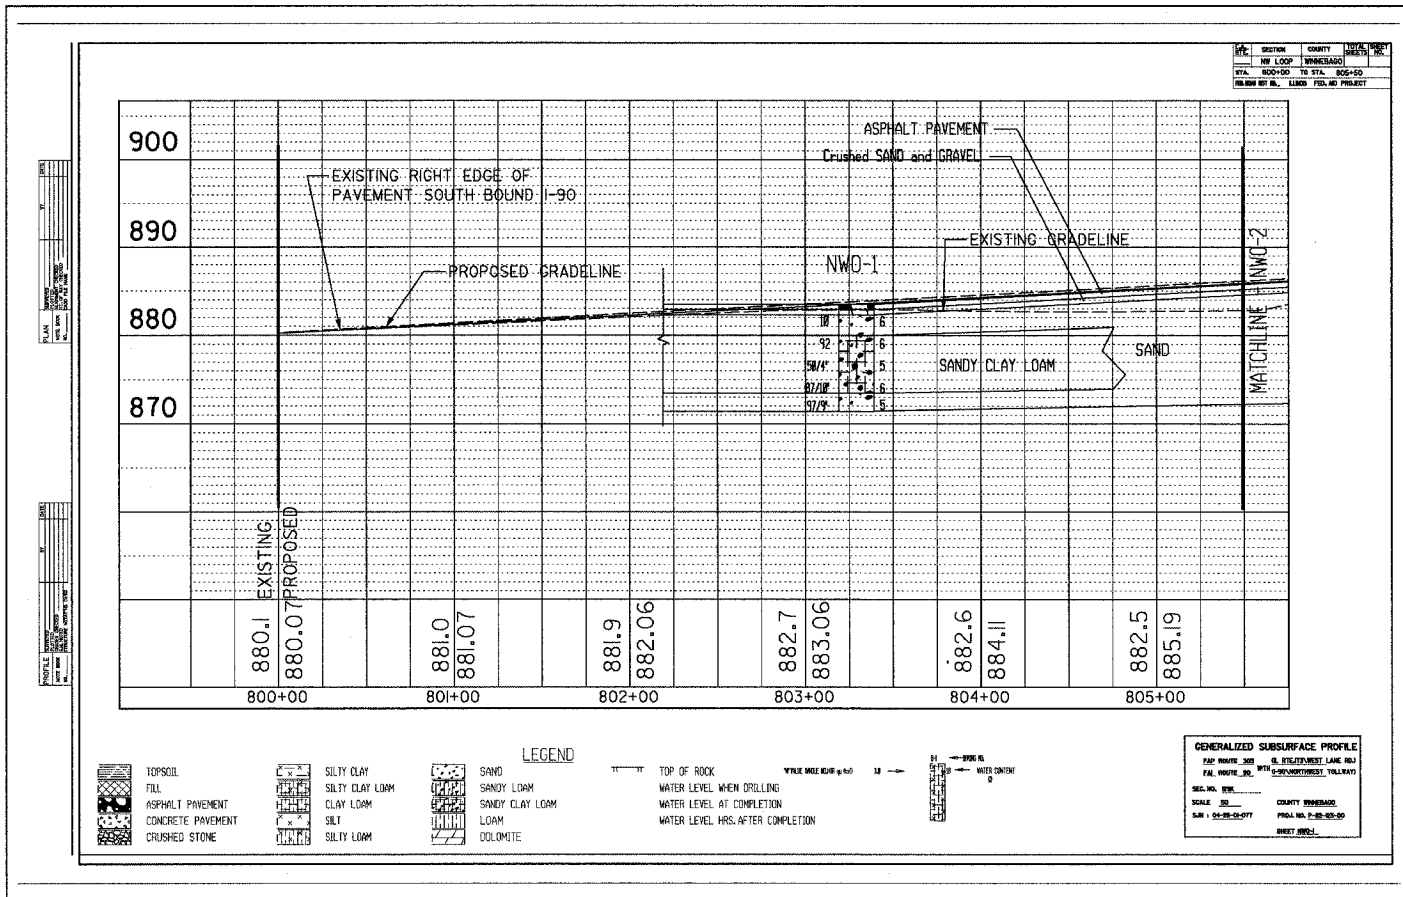

REVISIONS		ILLINOIS DEPARTMENT OF TRANSPORTATION
NAME	DATE	
		SOIL BORING LOGS, MAPS, AND PROFILES
SCALE: VERT. N/A	HORIZ. N/A	DRAWN BY TWH
DATE: SEPTEMBER 14, 2005		CHECKED BY PDS