
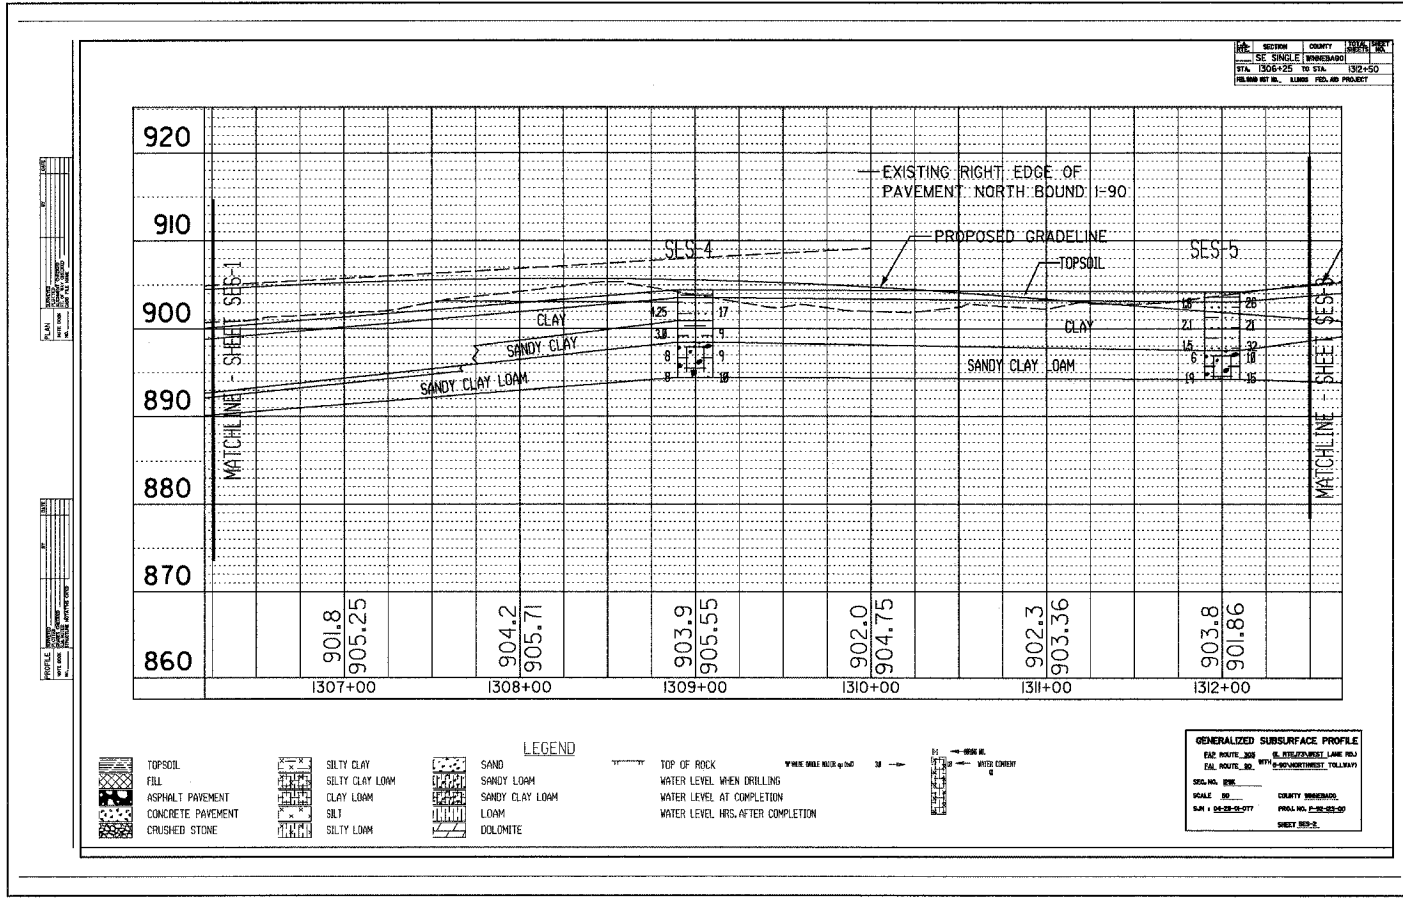
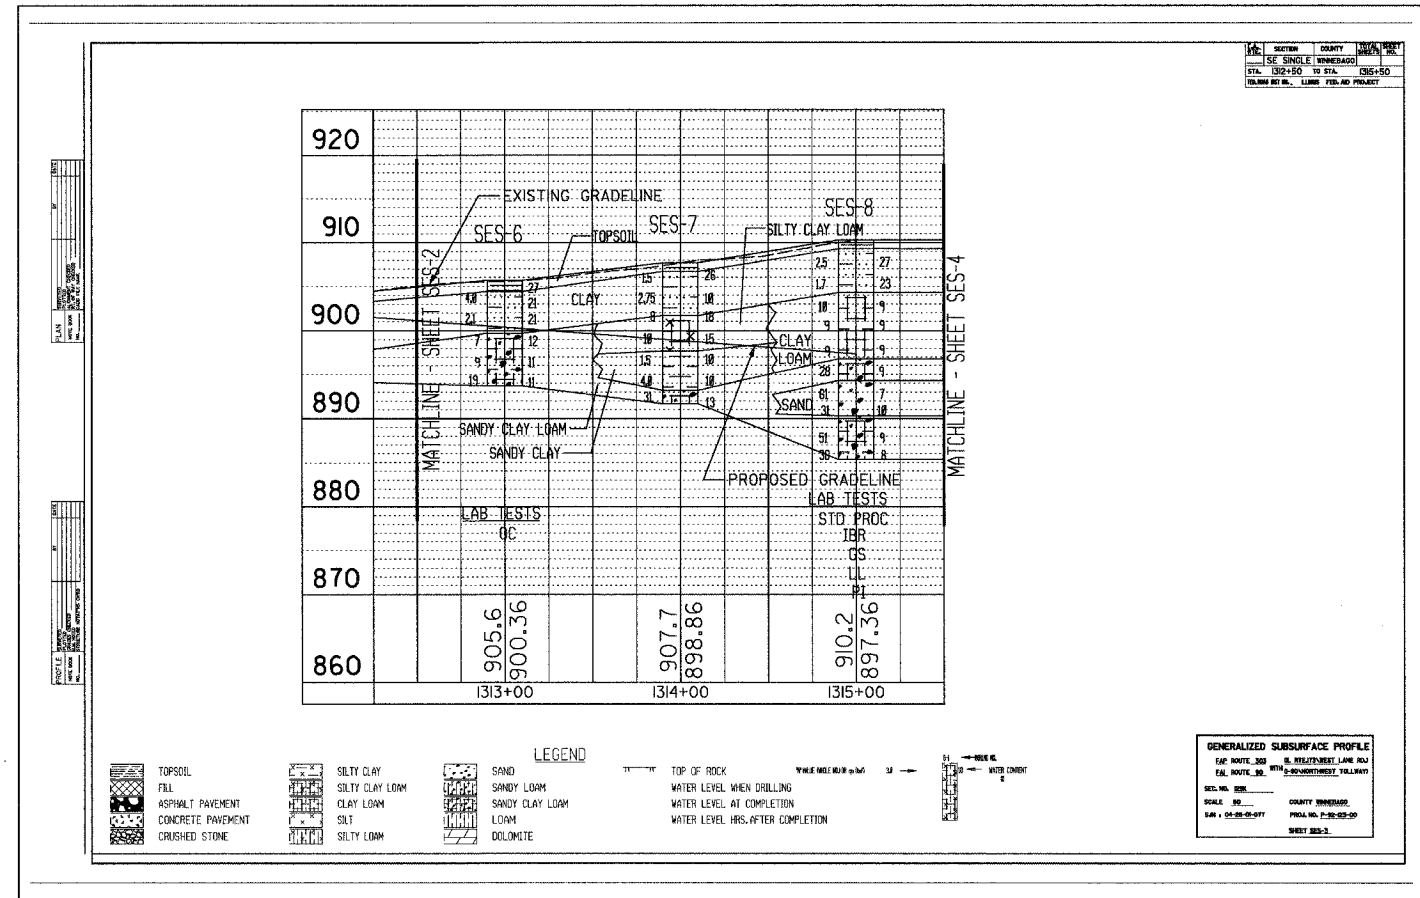


F.A.P. RTE.	SECTION	COUNTY	TOTAL SHEETS	SHEET NO.
303	I29K	WINNEBAGO	585	256
STA.		TO STA.		
FED. ROAD DIST. NO.		ILLINOIS	FED. AID PROJECT	

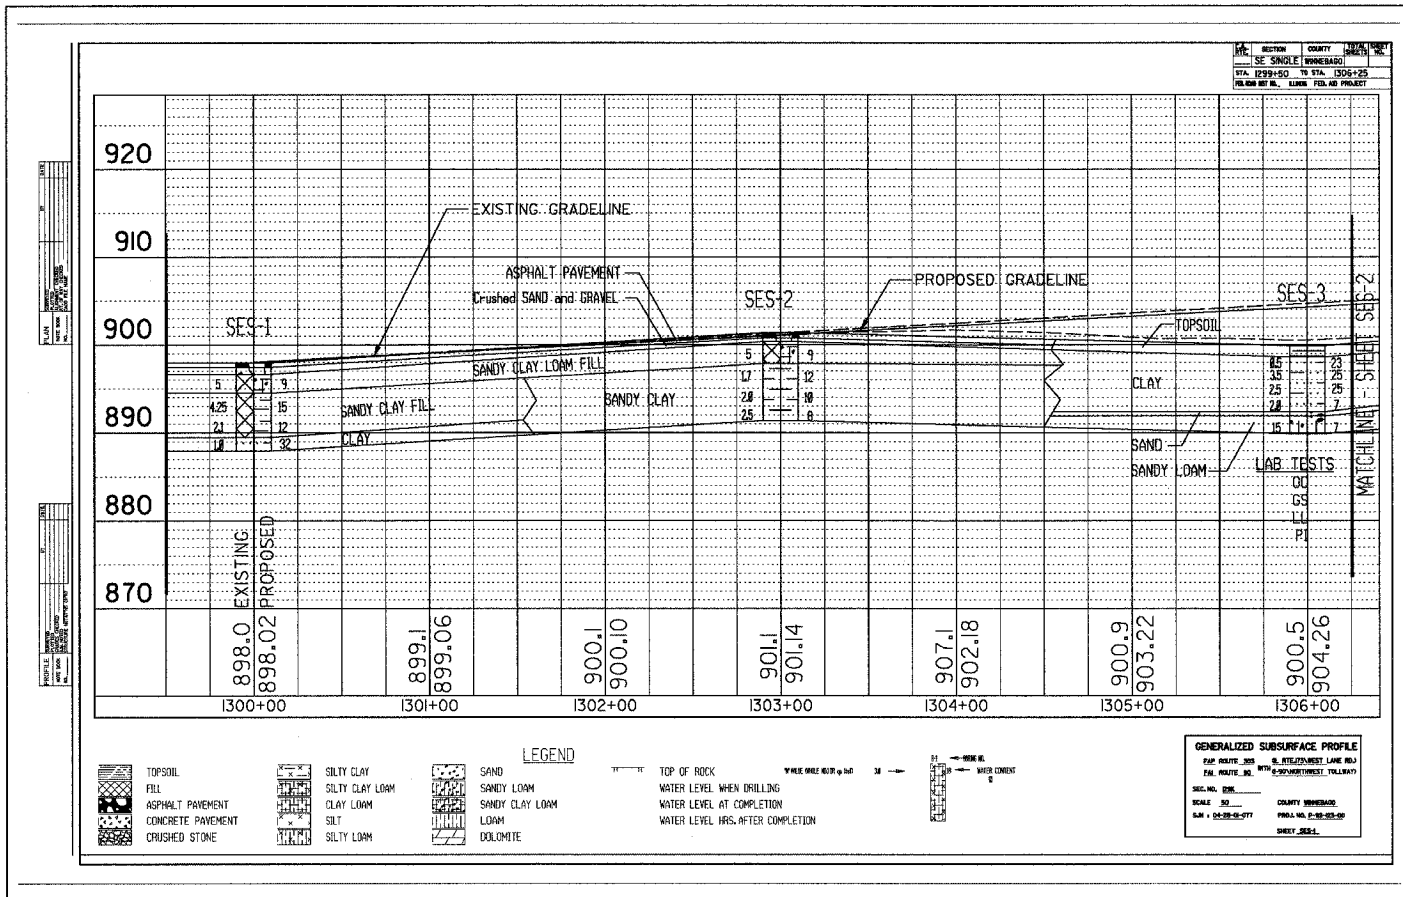

REVISIONS		ILLINOIS DEPARTMENT OF TRANSPORTATION
NAME	DATE	
		SOIL BORING LOGS, MAPS, AND PROFILES

SCALE: VERT. N/A
 HORIZ. N/A
 DATE: SEPTEMBER 14, 2005
 DRAWN BY: TWH
 CHECKED BY: PDS