


F.A.P. RTE.	SECTION	COUNTY	TOTAL SHEETS	SHEET NO.
303	I29K	WINNEBAGO	585	257
STA.		TO STA.		
FED. ROAD DIST. NO.	ILLINOIS	FED. AID PROJECT		

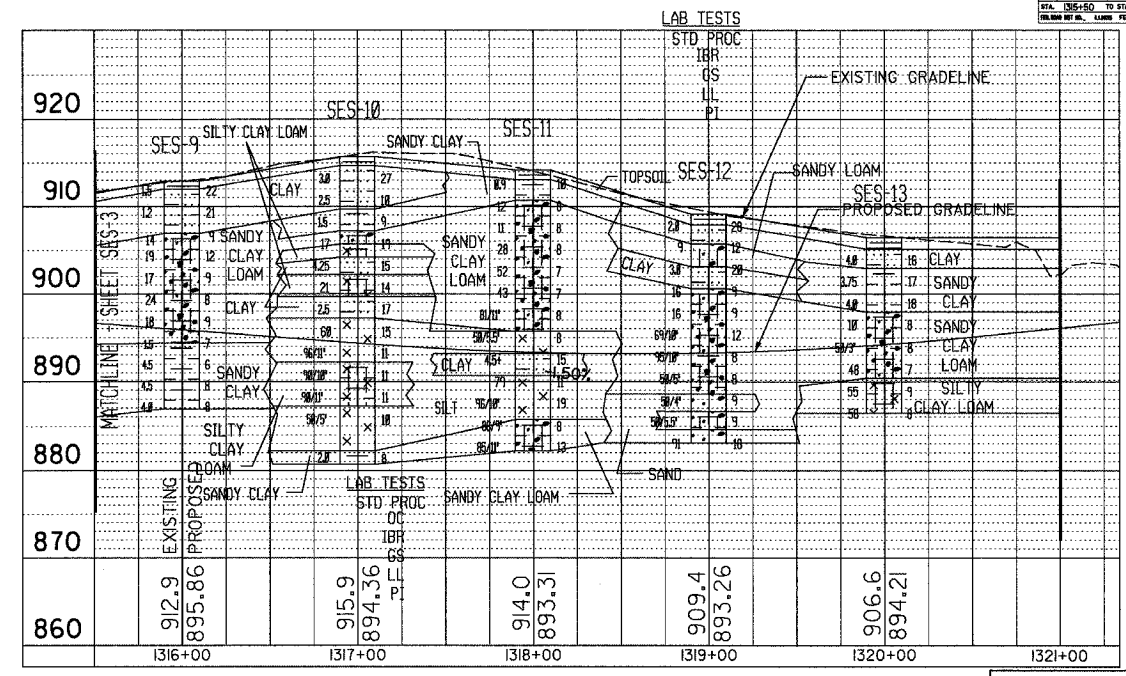

**LEGEND**

	TOPSOIL		TOP OF ROCK
	FILL		WATER LEVEL WHEN DRILLING
	ASPHALT PAVEMENT		WATER LEVEL AT COMPLETION
	CONCRETE PAVEMENT		WATER LEVEL 180 DAYS AFTER COMPLETION
	CRUSHED STONE		SOIL BORING LOG
	SILTY CLAY		SAND
	SILTY CLAY LOAM		SANDY LOAM
	CLAY LOAM		SANDY CLAY LOAM
	SILTY LOAM		LOAM
	DOLOMITE		DOLOMITE

**GENERALIZED SUBSURFACE PROFILE**  
 THE HORIZ. AND VERT. SCALES ARE IN FEET UNLESS OTHERWISE NOTED.  
 THE HORIZ. SCALE IS 1" = 100' HORIZONTAL DISTANCE.  
 THE VERT. SCALE IS 1" = 10' VERTICAL DISTANCE.  
 SEE SHEET 256 FOR PLAN VIEW.  
 COUNTY: WINNEBAGO  
 SHEET: 257

REVISIONS		ILLINOIS DEPARTMENT OF TRANSPORTATION
NAME	DATE	
		<b>SOIL BORING LOGS, MAPS, AND PROFILES</b>

VERT. N/A  
 SCALE: HORIZ. N/A  
 DATE: SEPTEMBER 14, 2005

DRAWN BY: TWH  
 CHECKED BY: PDS