


RK-P-SB-1

F.A.A. R.T.E.	SECTION	COUNTY	TOTAL SHEET NO.
303	129K	WINNEBAGO	585
STA.			TO STA.
FED. ROAD DIST. NO. ILLINOIS			FED. AID PROJECT

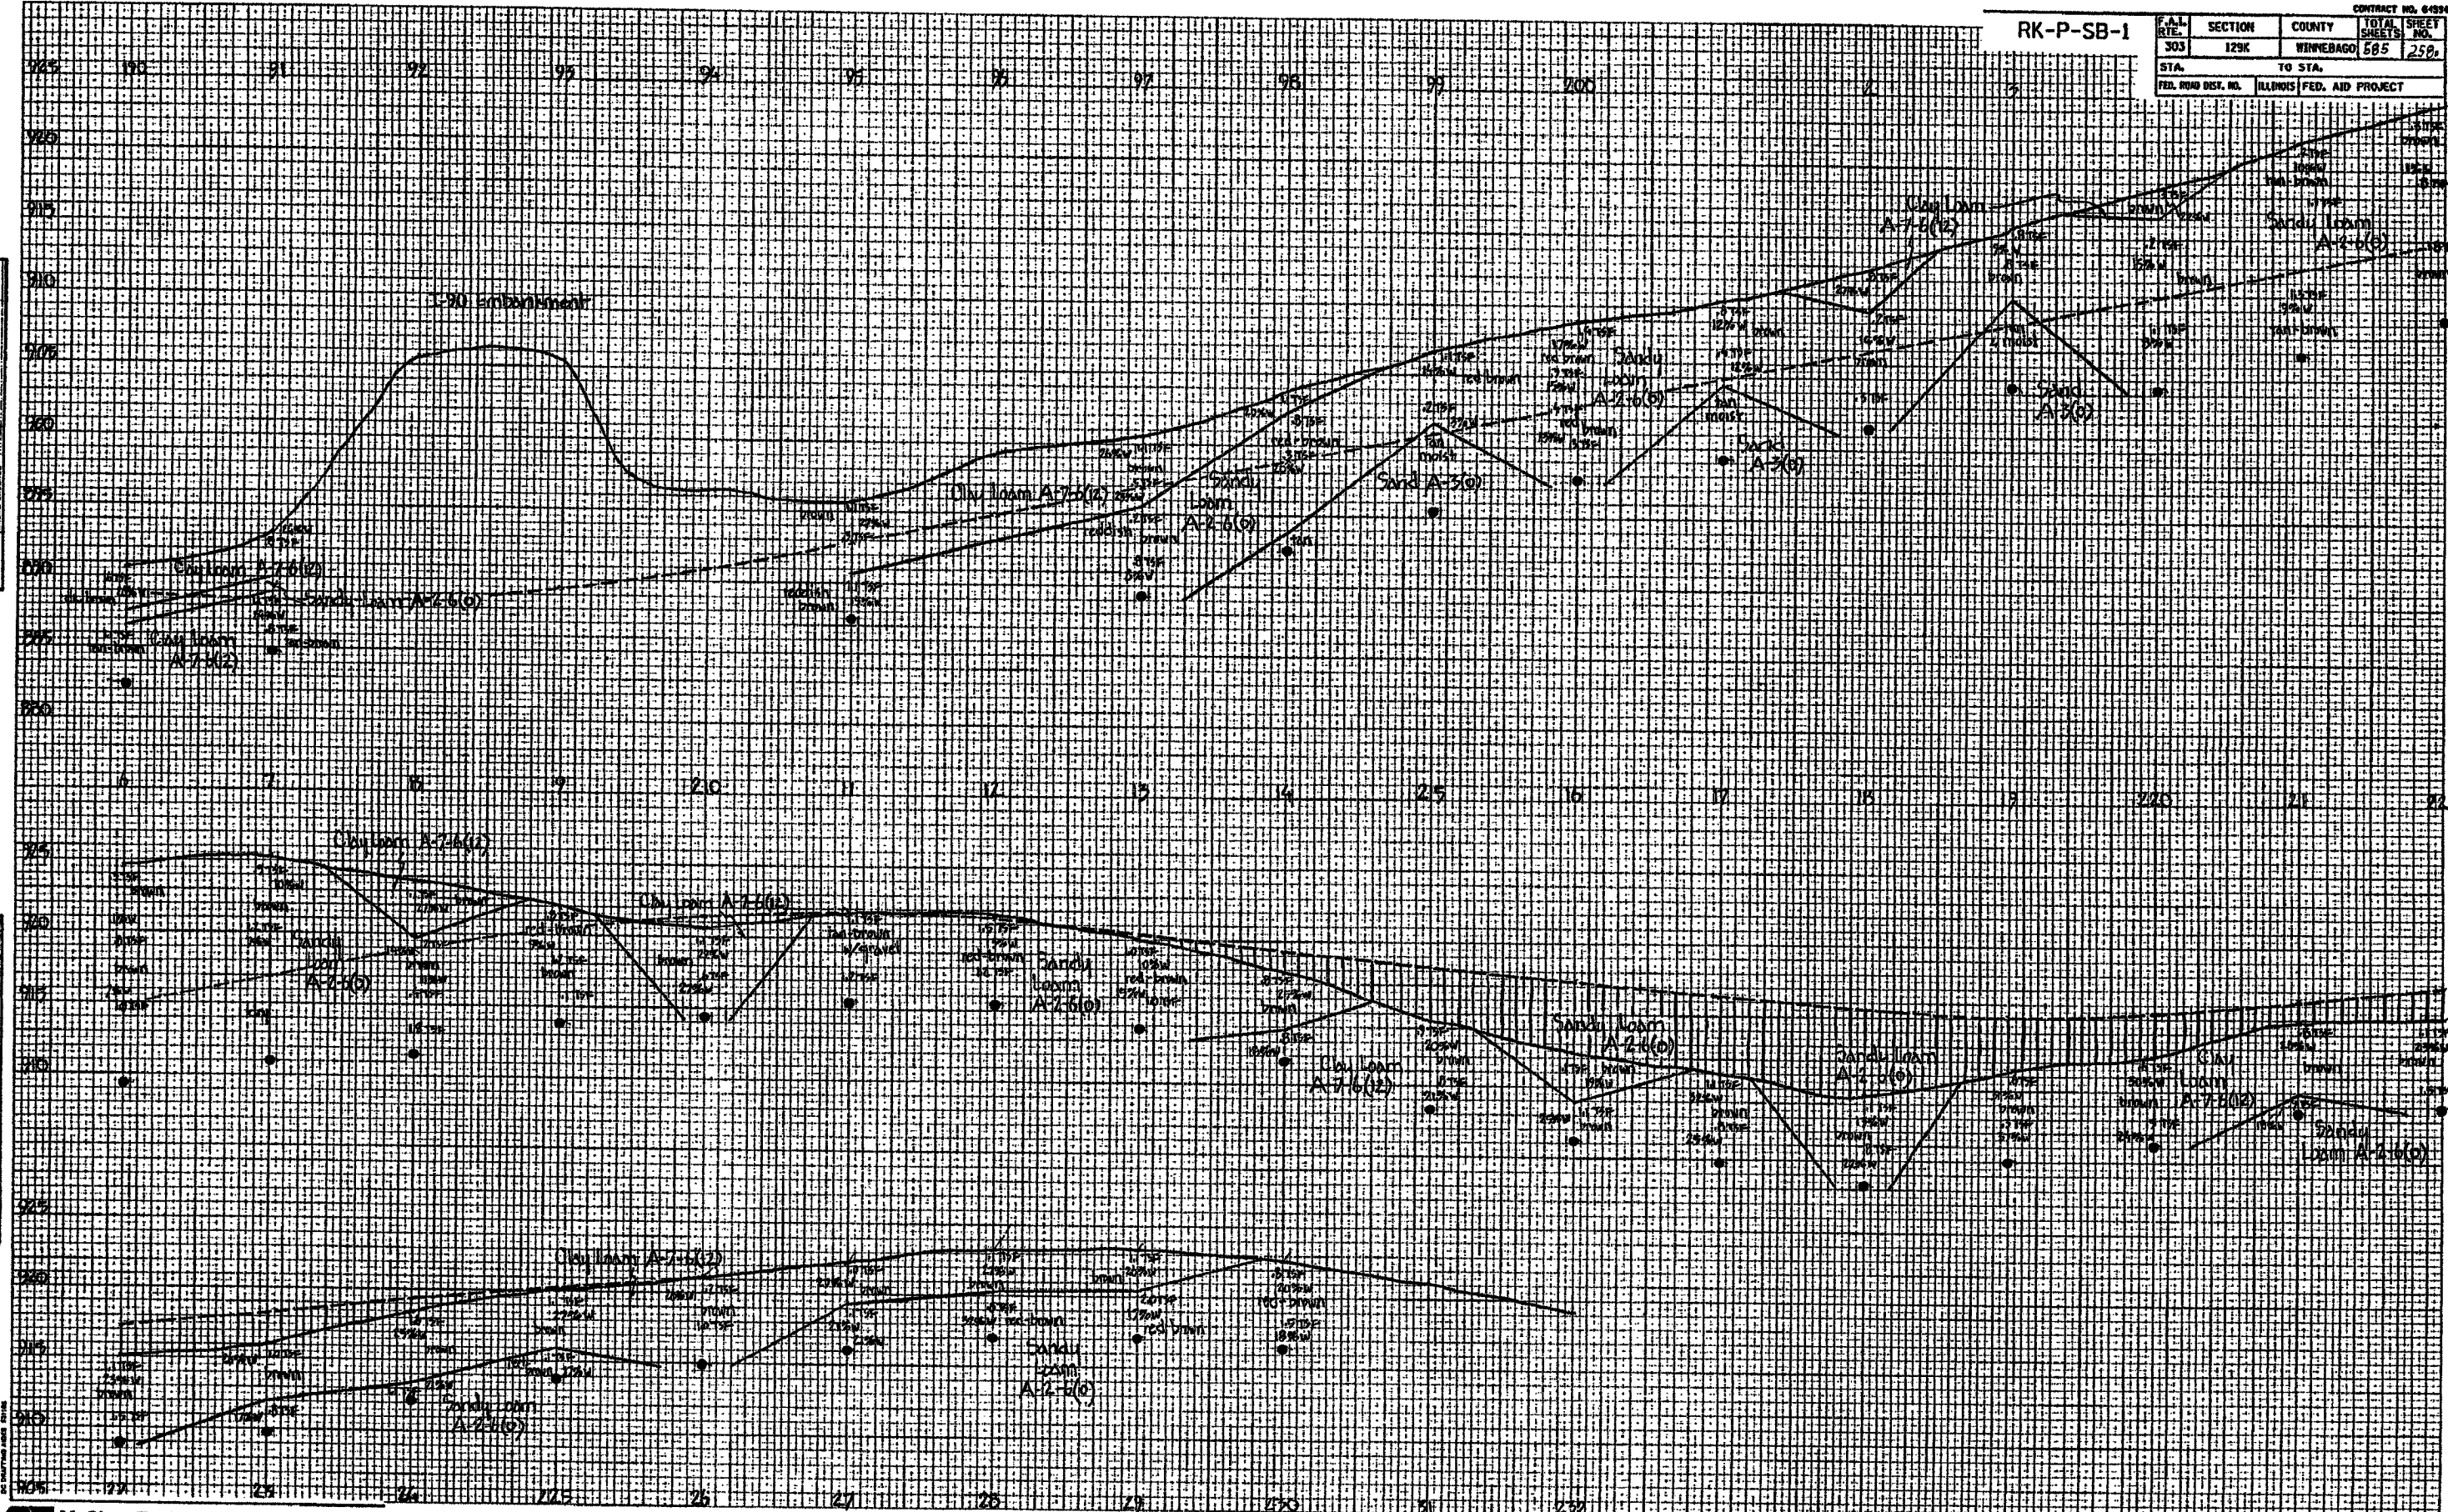

FINAL SURVEY PLANNED PROJECT AREA CHECKED

ORIGINAL SURVEY PLANNED PROJECT AREA CHECKED