


RK-P-SB-1

| | |
|---|-----------------|
| CONTRACT NO. 6454 | |
| F.A. RTE. | TOTAL SHEET NO. |
| 303 | 585 |
| SECTION | COUNTY |
| 129K | WINNEBAGO |
| STA. | TO STA. |
| | 585 260 |
| FED. ROAD DIST. NO. (ILLINOIS) FED. AID PROJECT | |

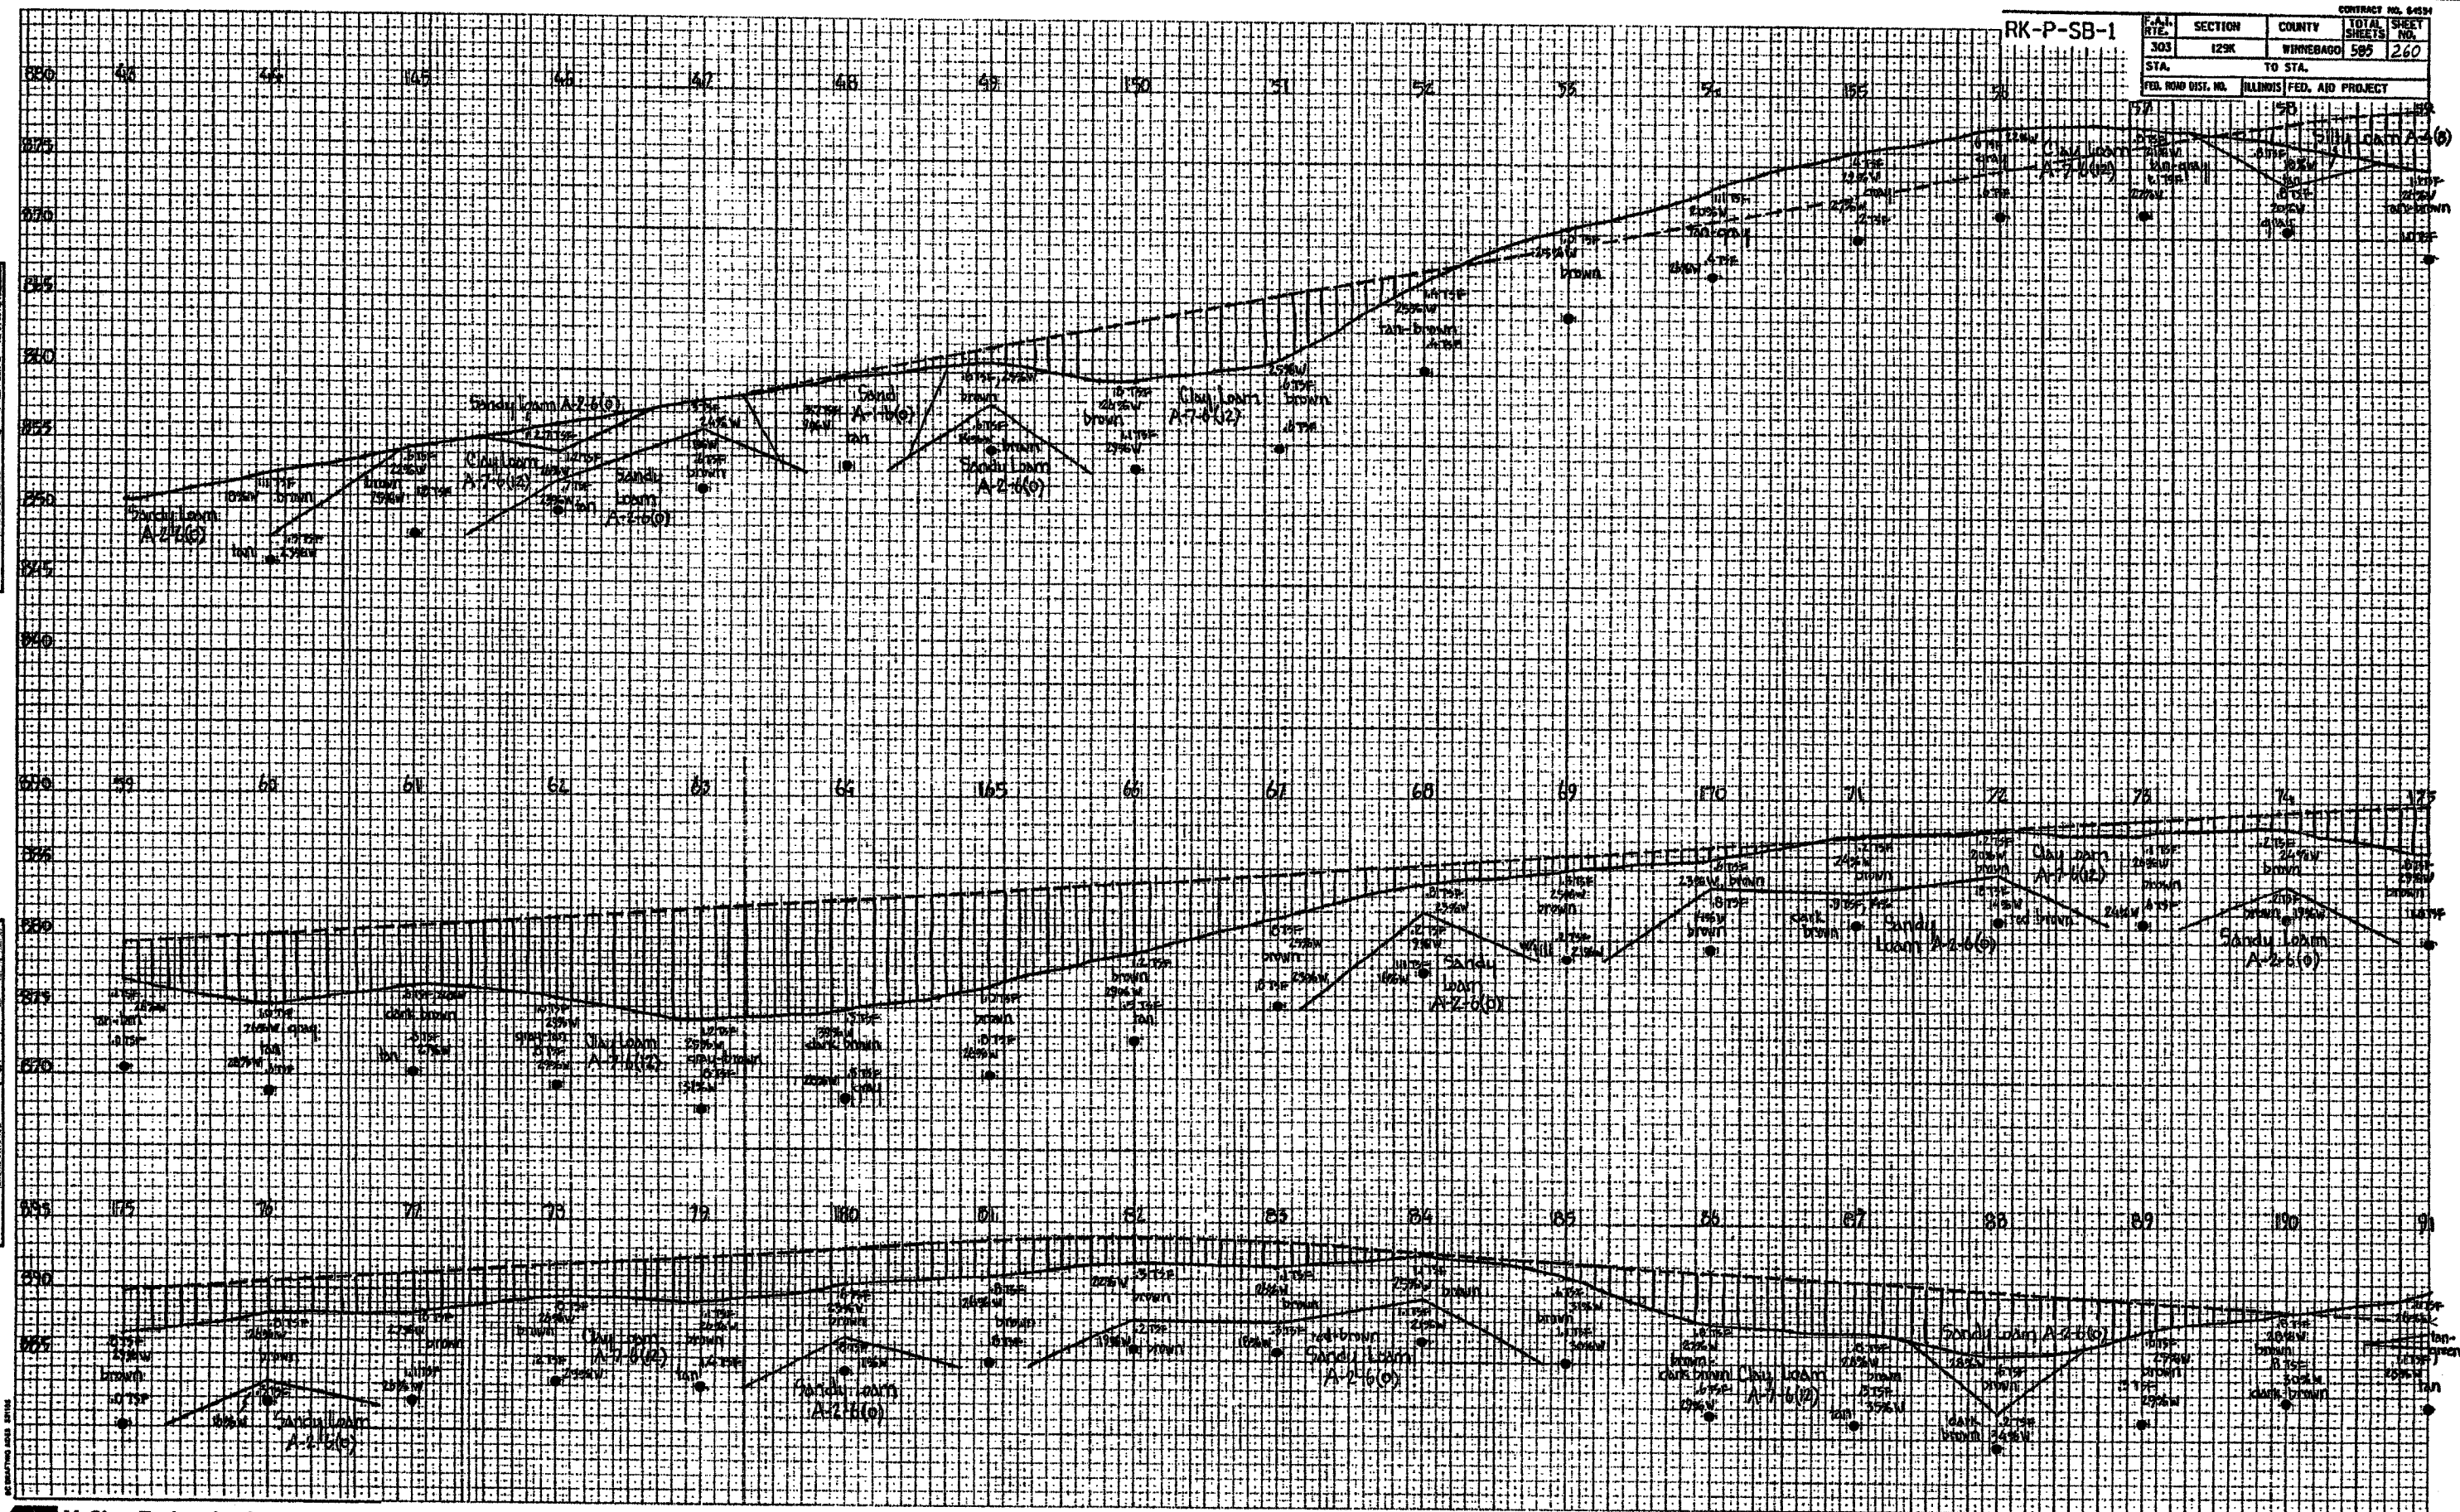

FINAL SURVEY
 SURVEY
 NOTE BOOK
 NO. 10
 DATE

ORIGINAL SURVEY
 SURVEY
 NOTE BOOK
 NO. 10
 DATE