
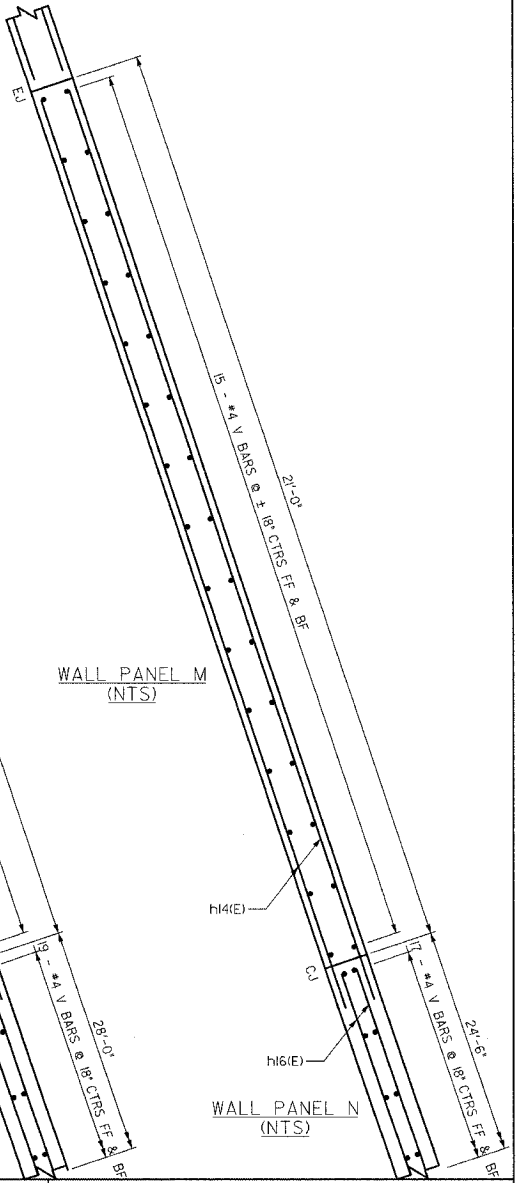
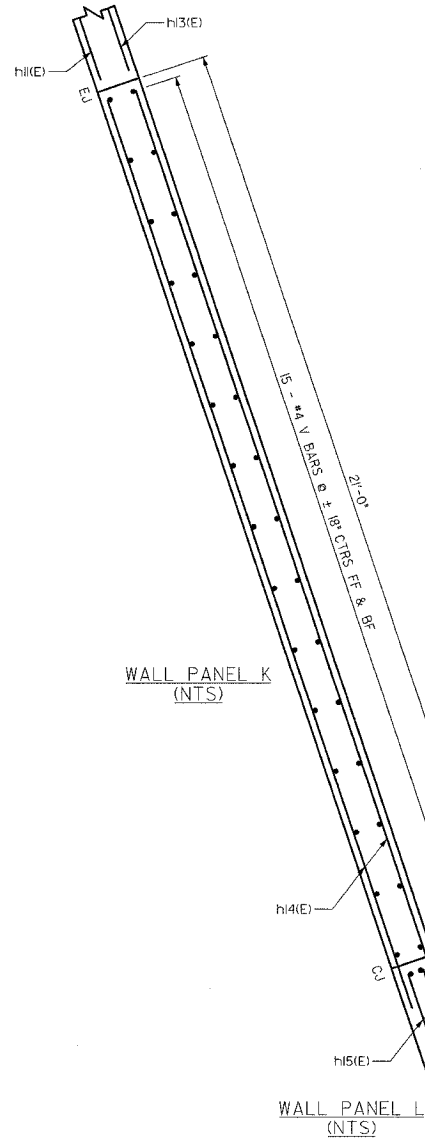
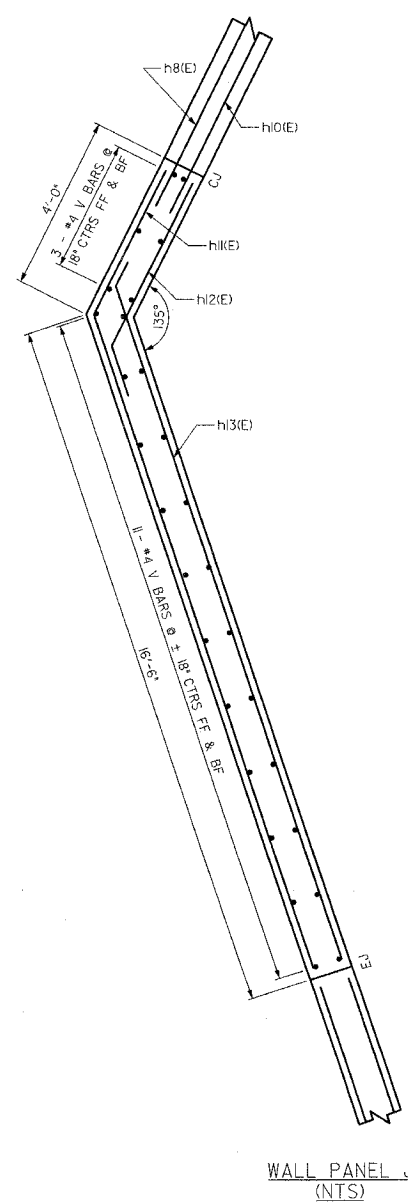
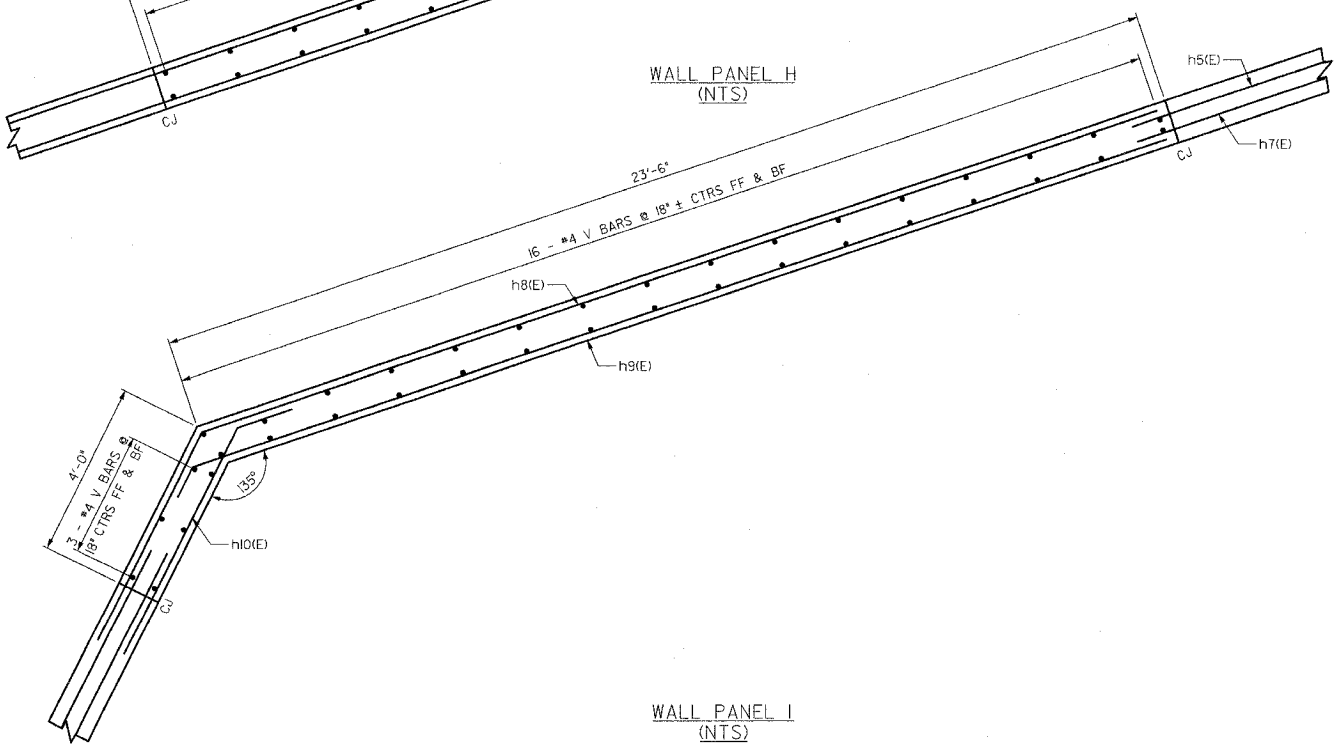
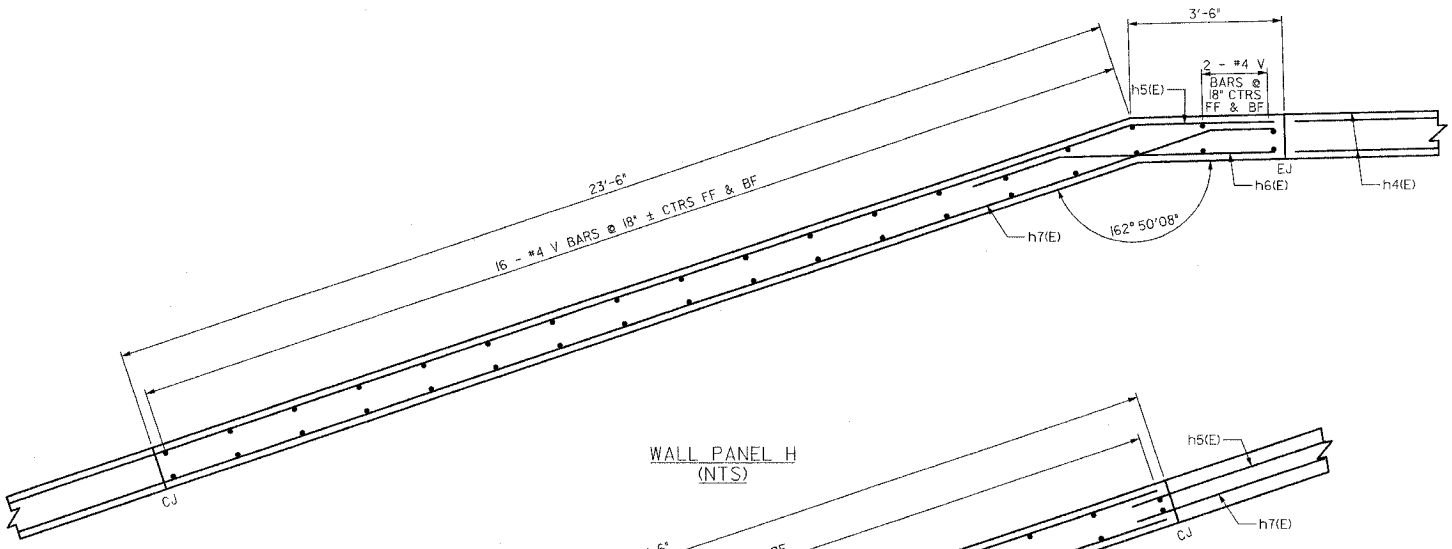
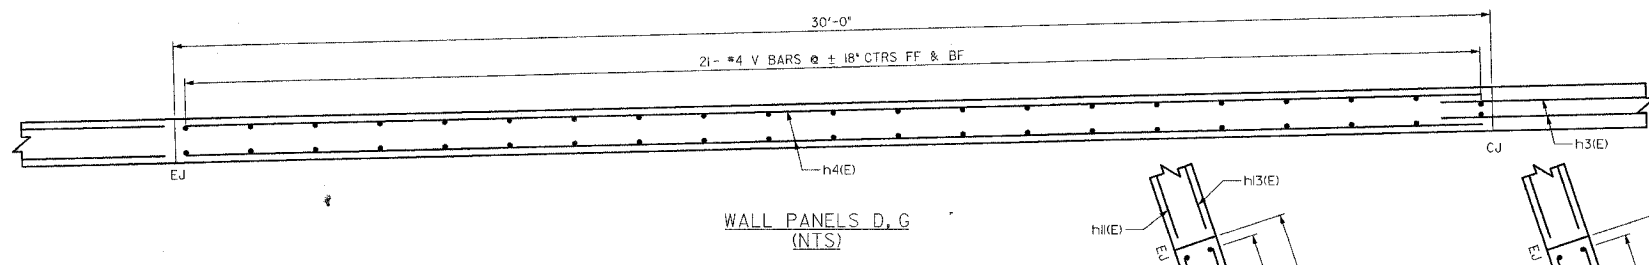
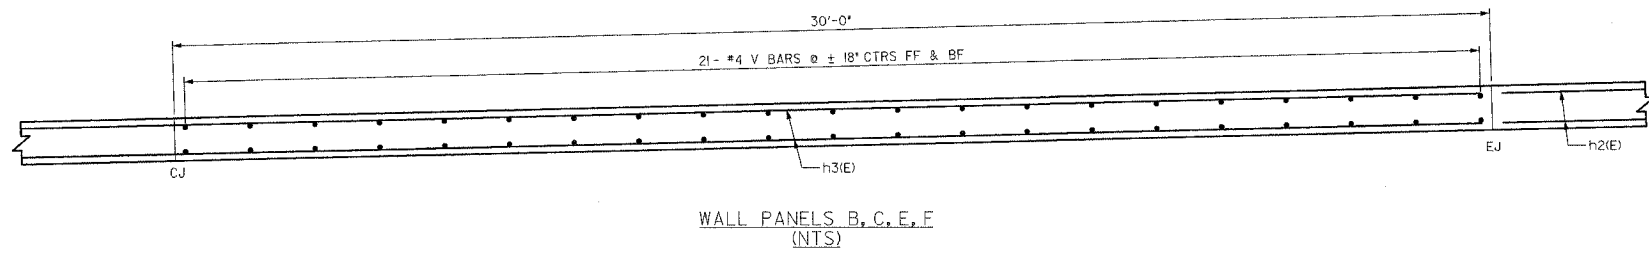


F.A.P. RTE.	SECTION	COUNTY	TOTAL SHEETS	SHEET NO.
303	I29K	WINNEBAGO	585	262
STA.		TO STA.		
FED. ROAD DIST. NO.	ILLINOIS	FED. AID PROJECT		

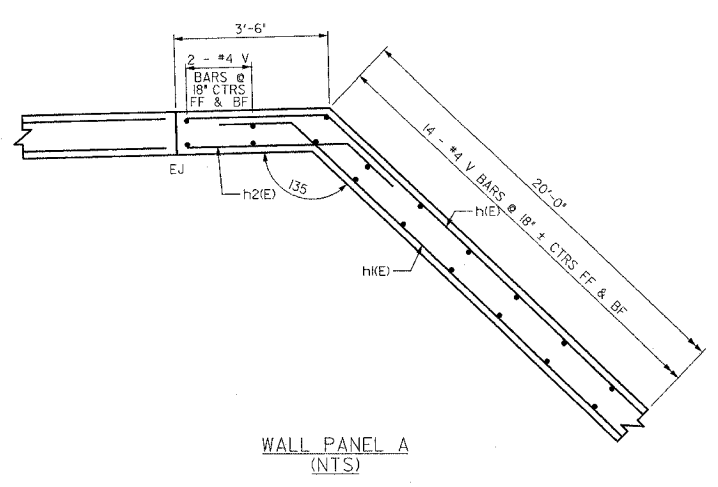

REVISIONS	
NAME	DATE

ILLINOIS DEPARTMENT OF TRANSPORTATION
RETAINING WALL PLAN AND DETAILS
 SCALE: VERT. N/A
 HORIZ. N/A
 DATE: SEPTEMBER 15, 2005
 DRAWN BY: TWH
 CHECKED BY: JTT