


F.A.P. RTE.	SECTION	COUNTY	TOTAL SHEETS	SHEET NO.
303	129K	WINNEBAGO	585	309
STA. NA		TO STA. NA		
FED. ROAD DIST. NO. _		ILLINOIS FED. AID PROJECT		

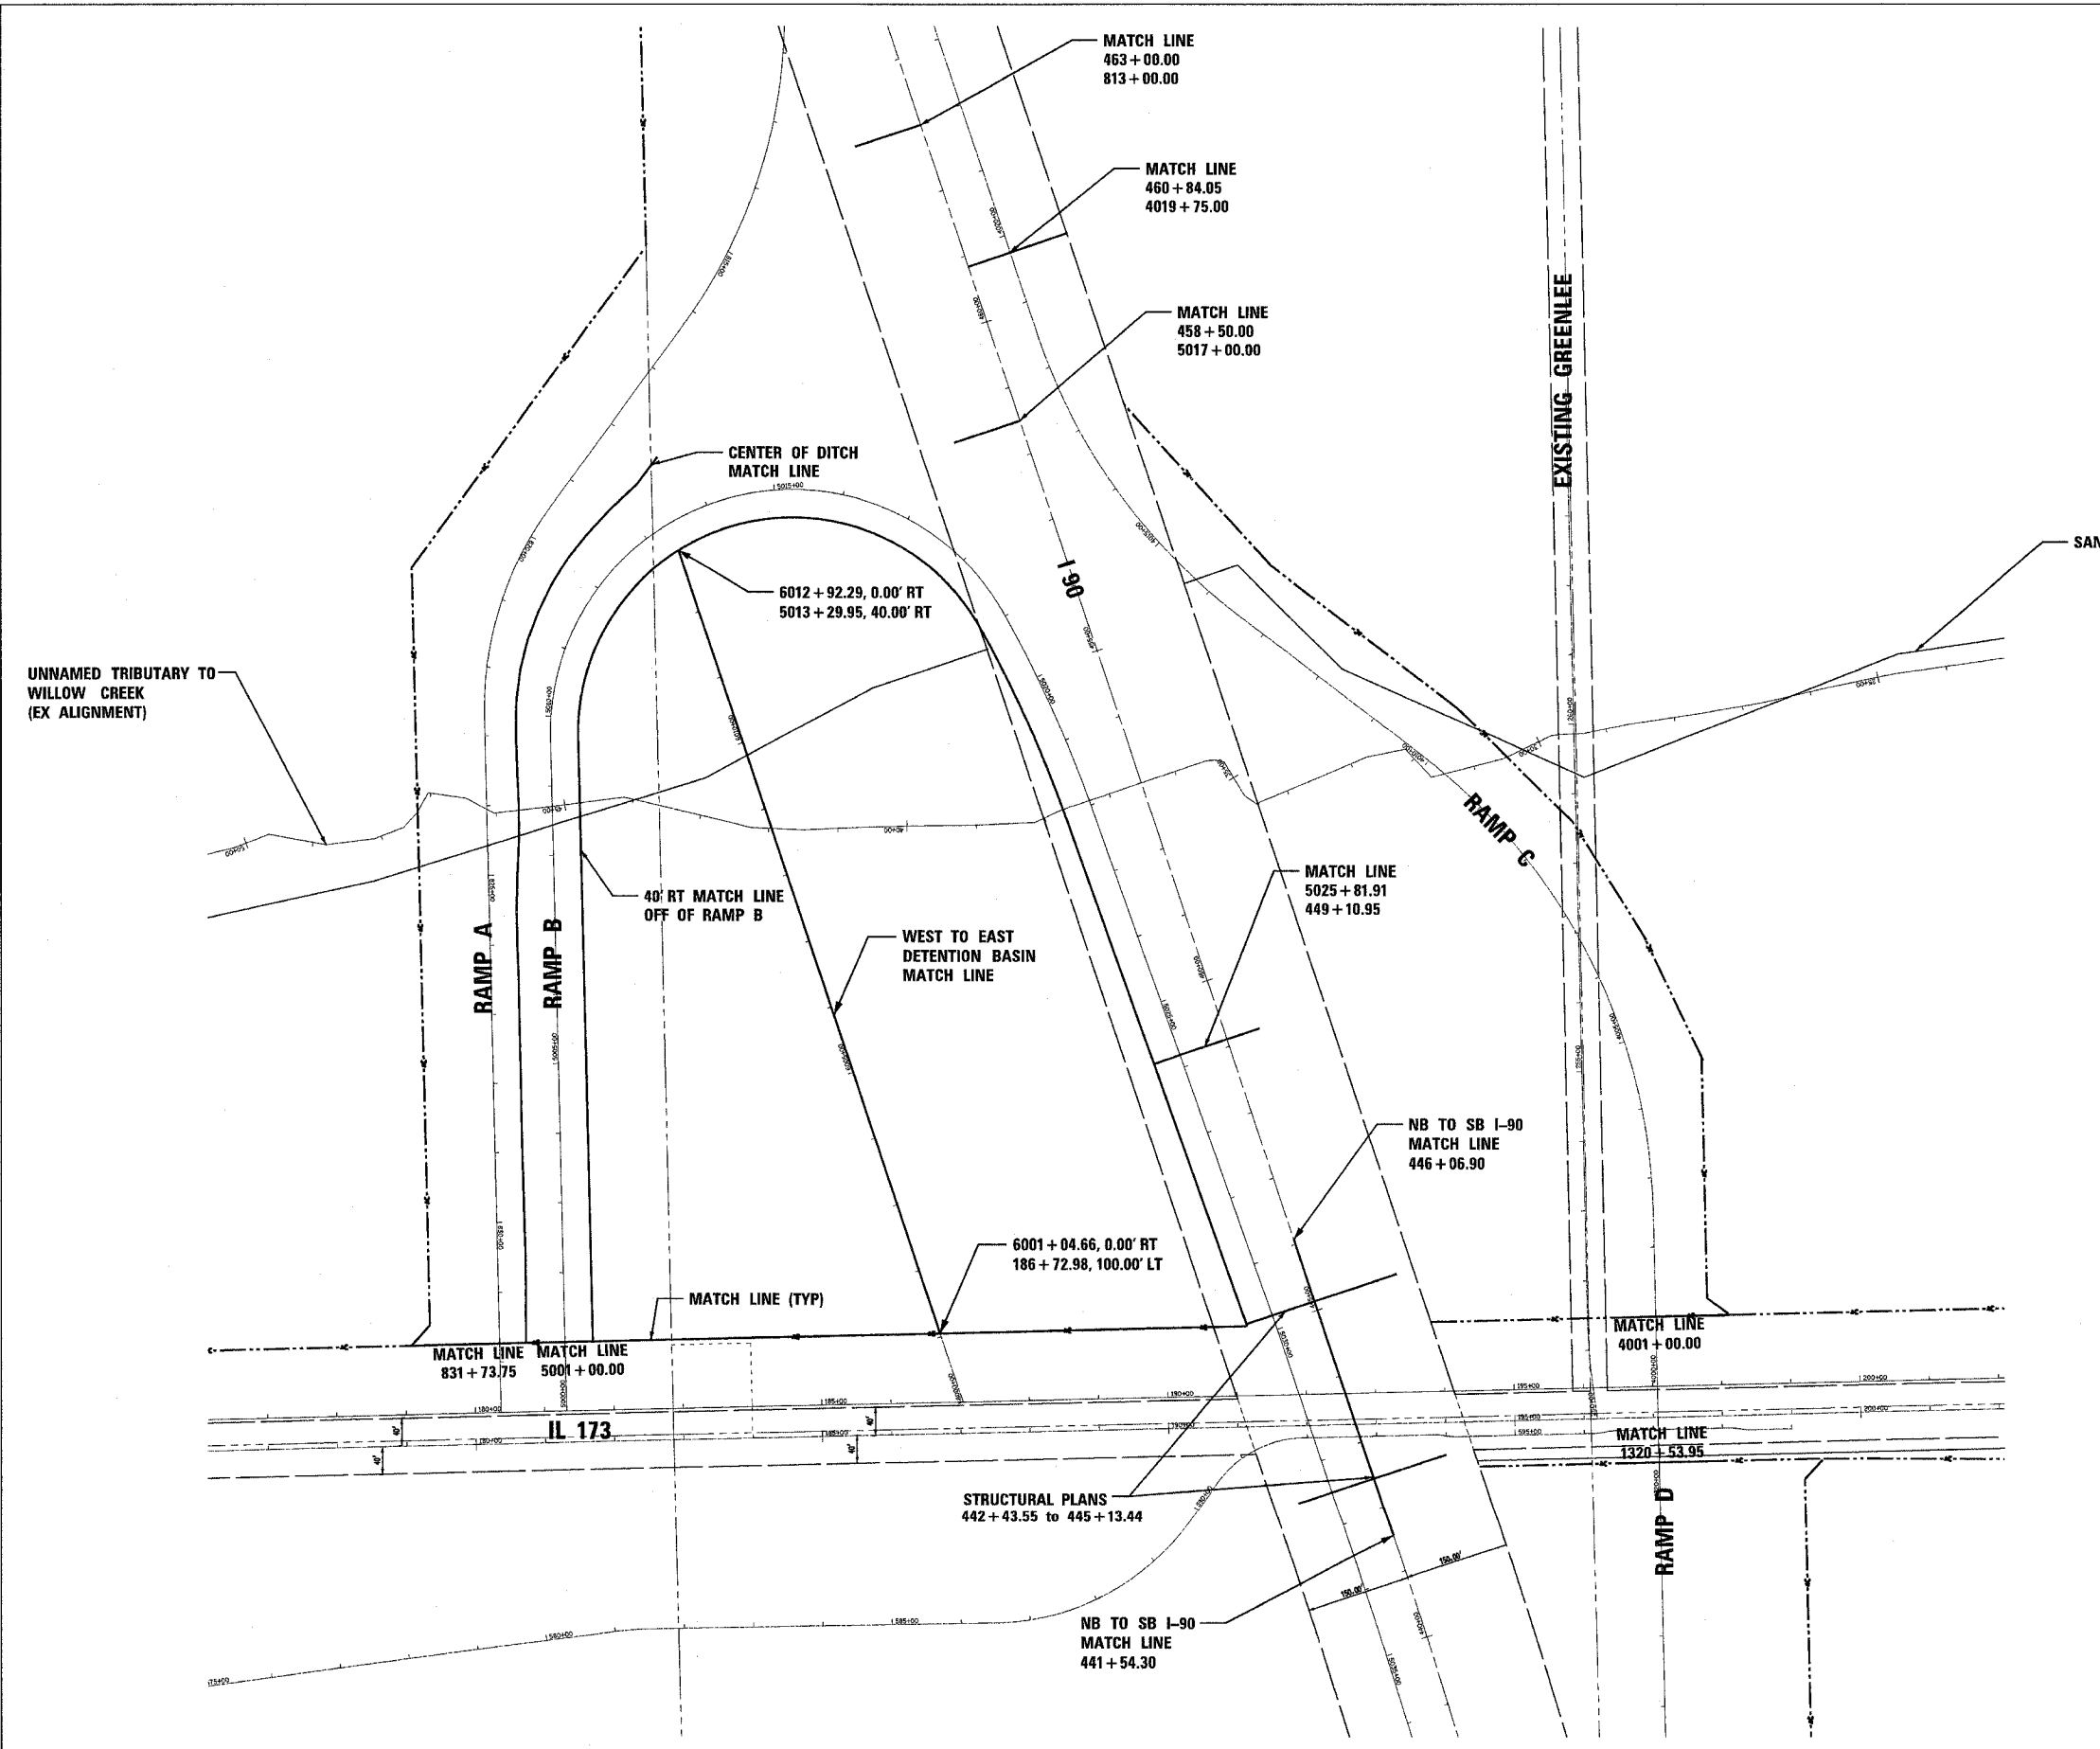

REVISIONS	
NAME	DATE

ILLINOIS DEPARTMENT OF TRANSPORTATION

**CROSS SECTION MATCH LINE EXHIBIT**

SCALE: VERT. NA  
 HORIZ. 1"=120'  
 DATE: SEPTEMBER 14, 2005

DRAWN BY: NUB  
 CHECKED BY: CRF