


F.A.P. RTE.	SECTION	COUNTY	TOTAL SHEETS	SHEET NO.
303	129K	WINNEBAGO	585	330
STA. 142+32.87		TO STA. 142+50		
FED. ROAD DIST. NO.		ILLINOIS FED. AID PROJECT		

DATE	SCALE
NO.	
AREAS CHECKED	
TEMP. DATE	
FLIPPED	
SURVEY	
FINAL	

DATE	SCALE
NO.	
AREAS CHECKED	
TEMP. DATE	
FLIPPED	
SURVEY	
ORIGINAL	

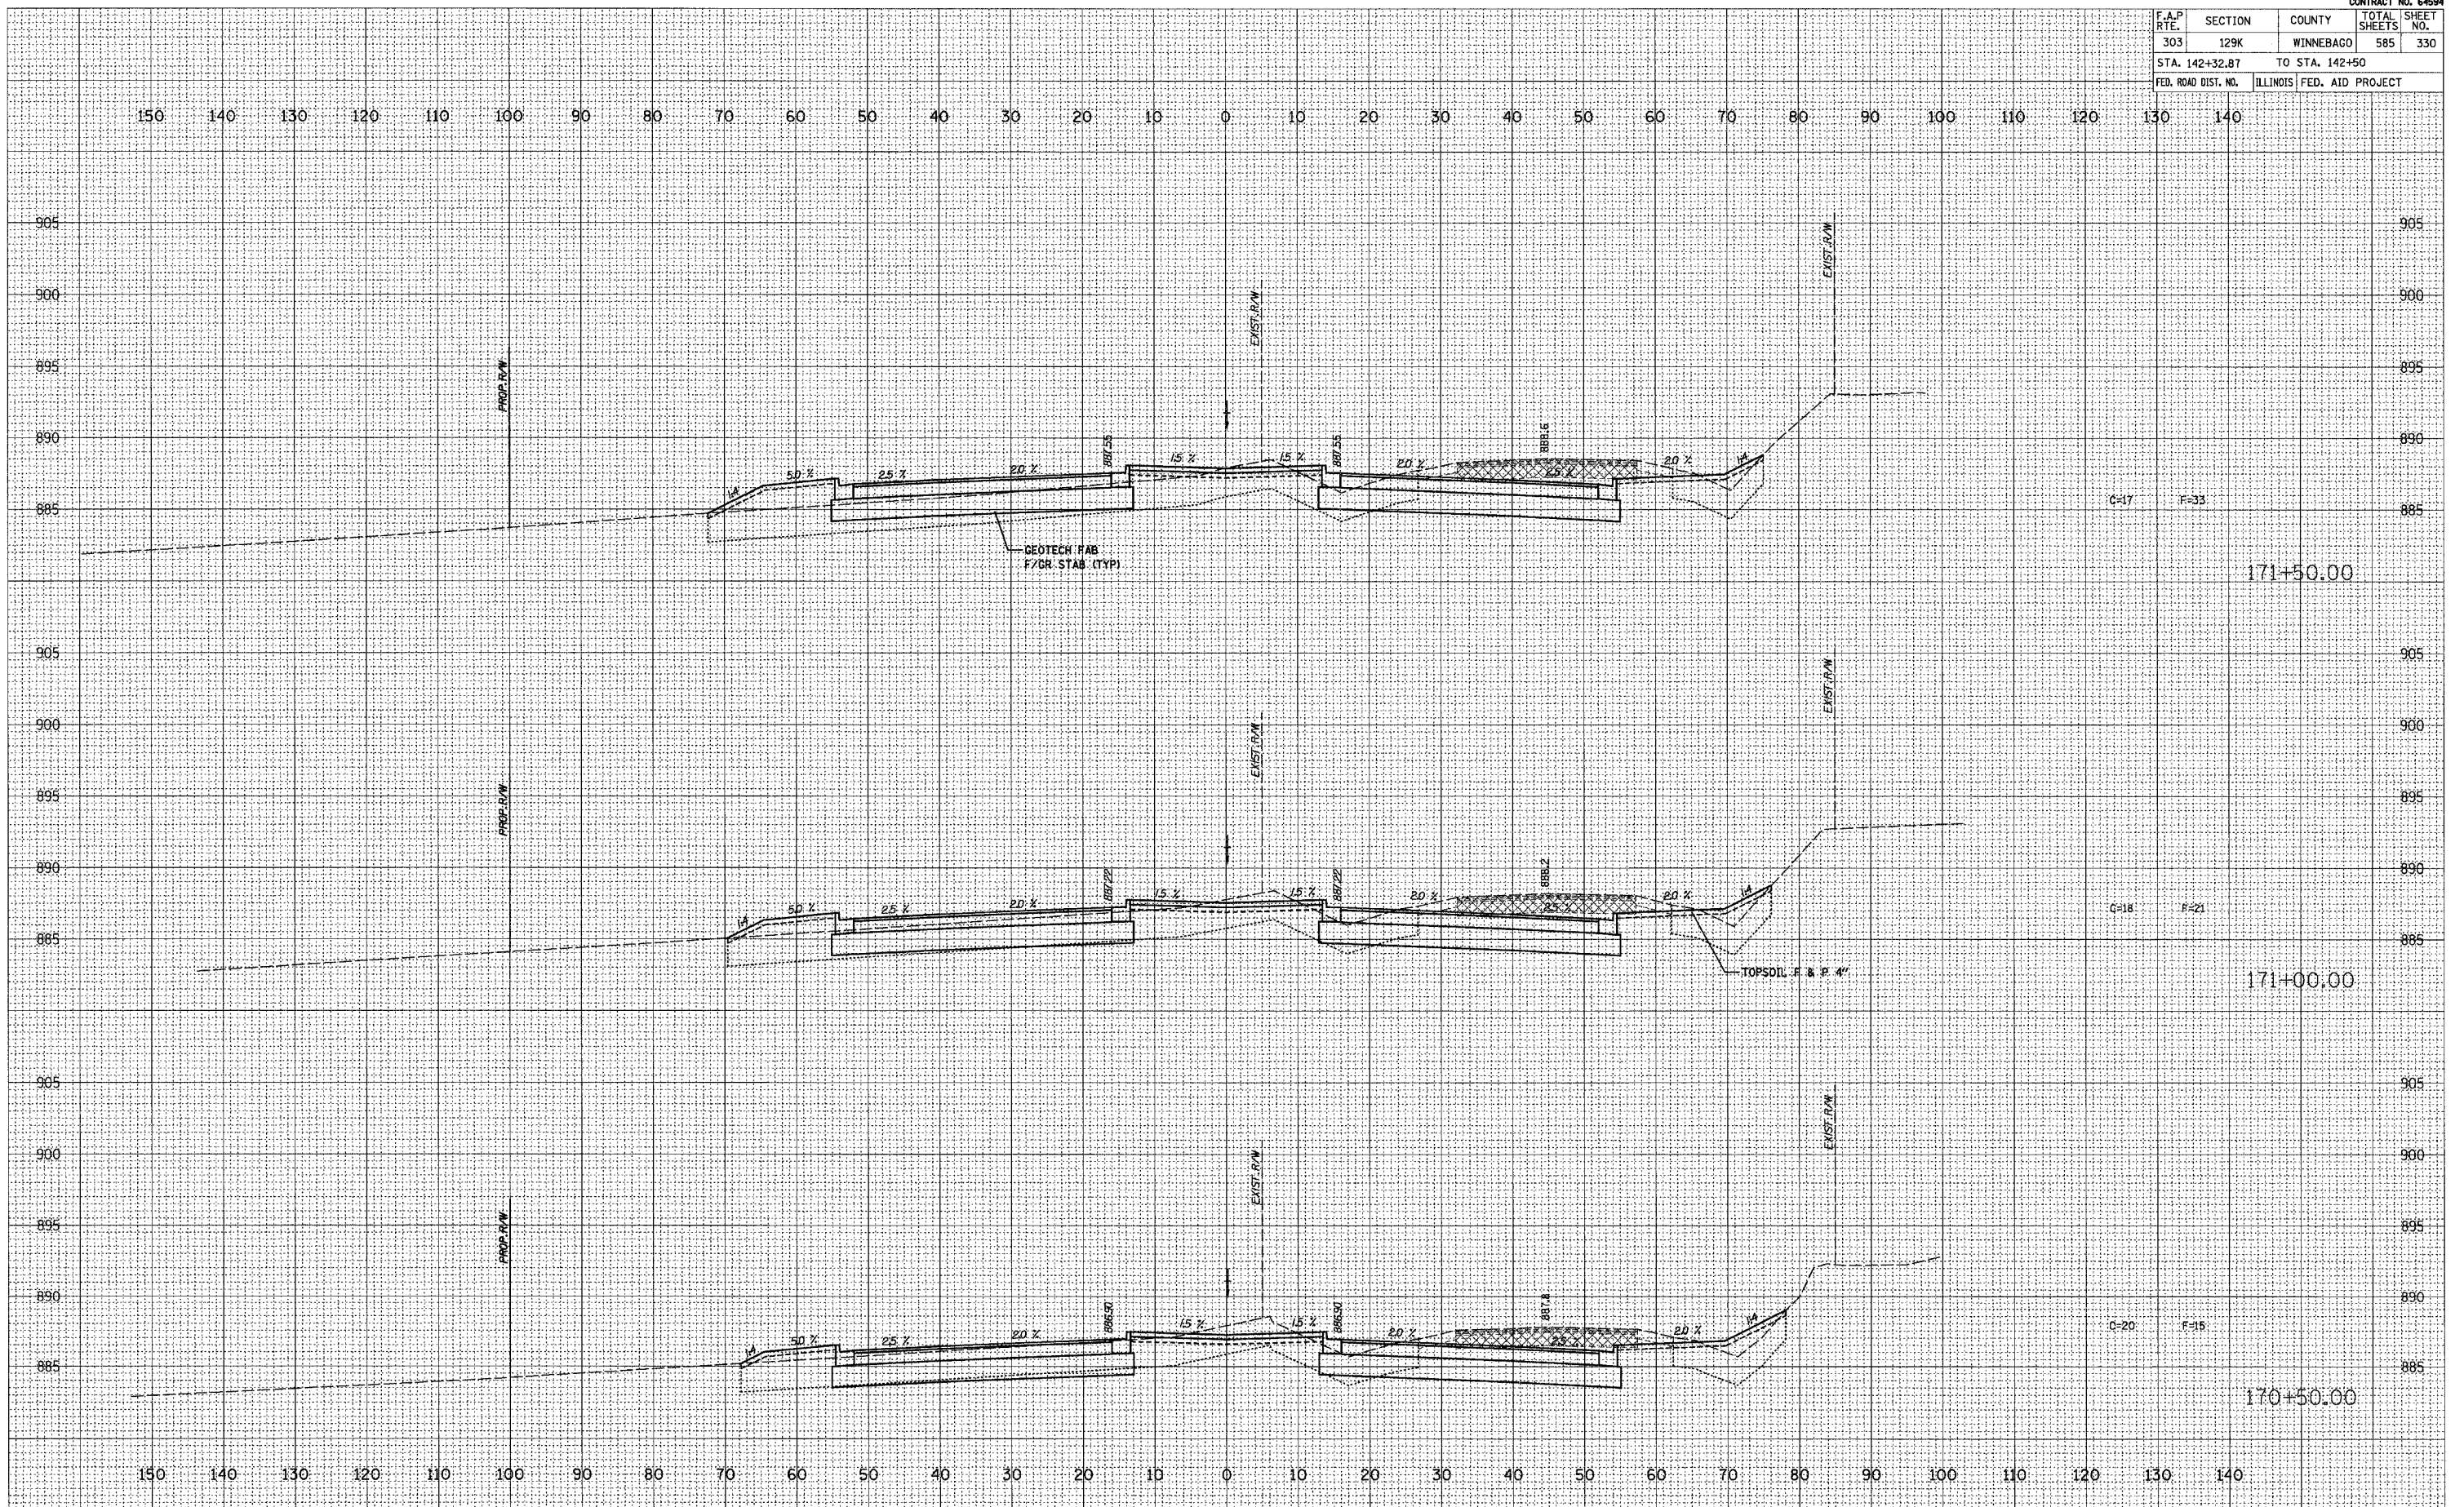

171+50.00

171+00.00

170+50.00