


F.A.P. RTE.	SECTION	COUNTY	TOTAL SHEETS	SHEET NO.
303	129K	WINNEBAGO	585	351
STA. 142+32.87		TO STA. 142+50		
FED. ROAD DIST. NO.		ILLINOIS FED. AID PROJECT		

FINL SURVEY  
 SURVEYED  
 PLOTTED  
 TEMPLATE  
 NOTE BOOK  
 AREAS CHECKED  
 NO.

ORIGINAL SURVEY  
 SURVEYED  
 PLOTTED  
 TEMPLATE  
 NOTE BOOK  
 AREAS CHECKED  
 NO.

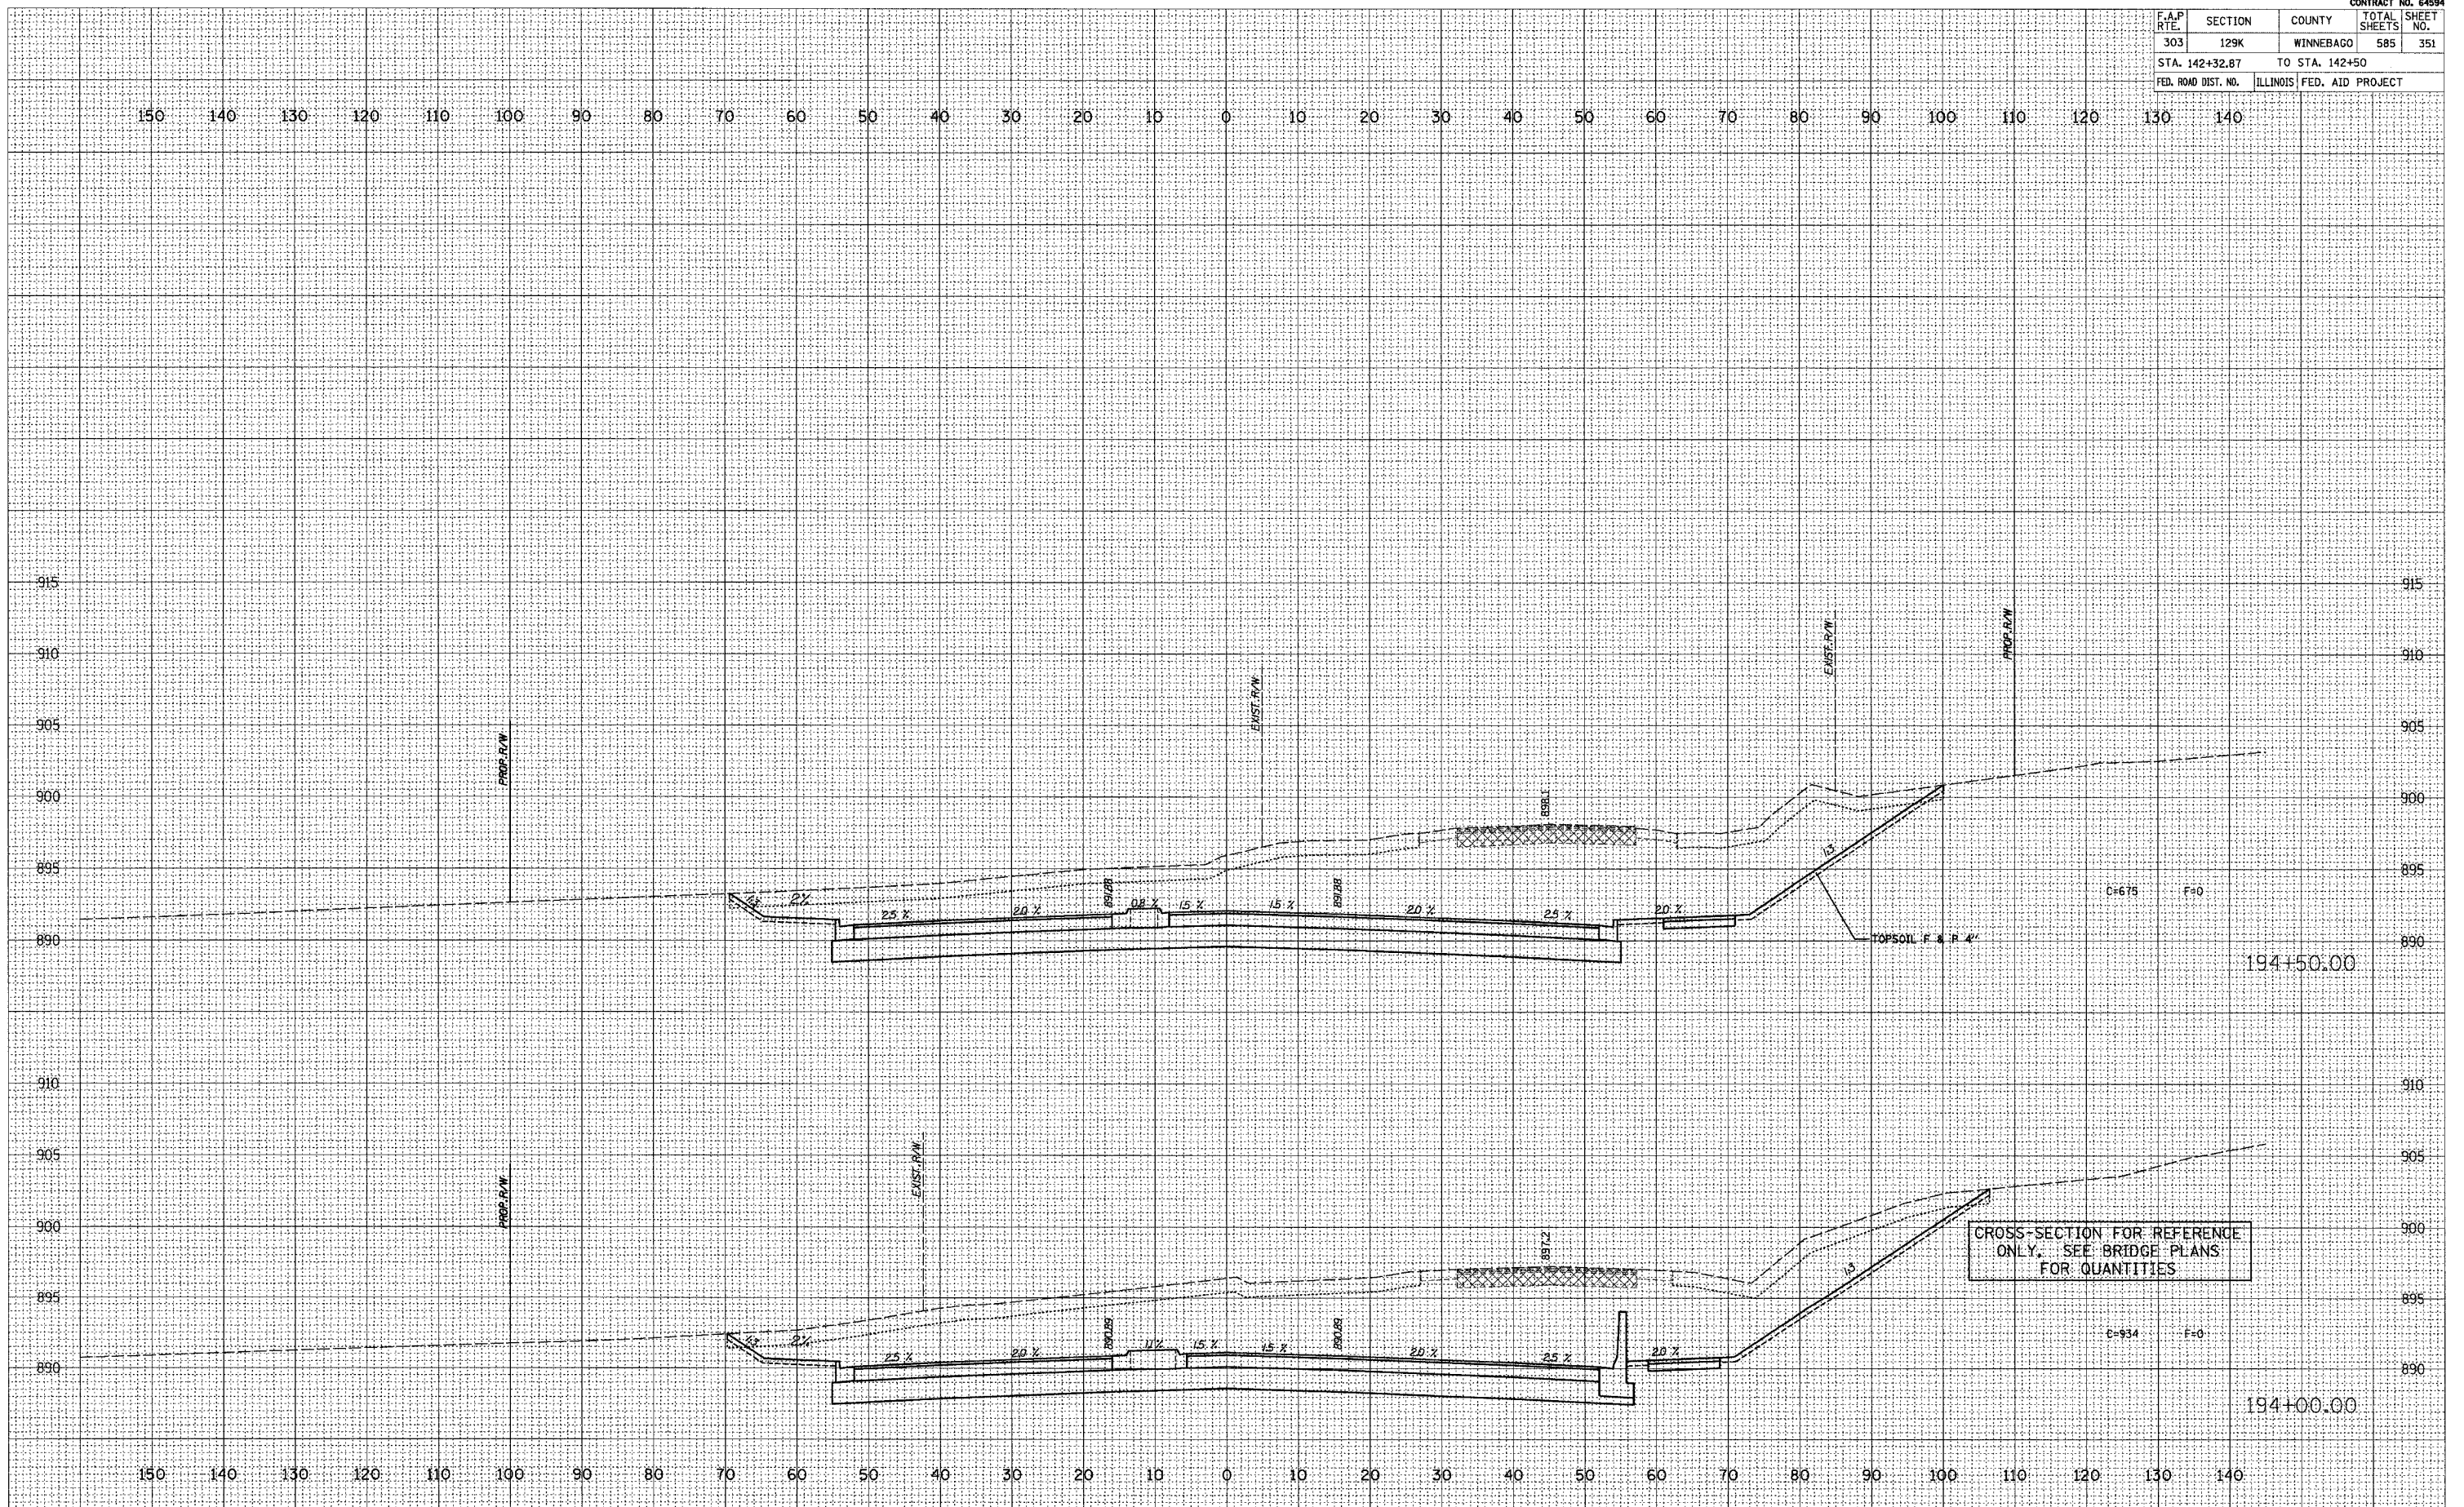

CROSS-SECTION FOR REFERENCE ONLY. SEE BRIDGE PLANS FOR QUANTITIES