


| F.A.P. RTE.         | SECTION  | COUNTY            | TOTAL SHEETS | SHEET NO. |
|---------------------|----------|-------------------|--------------|-----------|
| 303                 | 129K     | WINNEBAGO         | 585          | 386       |
| STA. 412+00.00      |          | TO STA. 412+50.00 |              |           |
| FED. ROAD DIST. NO. | ILLINOIS | FED. AID PROJECT  |              |           |

| DATE | BY | DESCRIPTION   |
|------|----|---------------|
|      |    | REVIEWED      |
|      |    | PLOTTED       |
|      |    | TEMPLATE      |
|      |    | AREAS CHECKED |
|      |    | NO.           |

| DATE | BY | DESCRIPTION     |
|------|----|-----------------|
|      |    | ORIGINAL SURVEY |
|      |    | NOTE BOOK       |
|      |    | AREAS CHECKED   |
|      |    | NO.             |

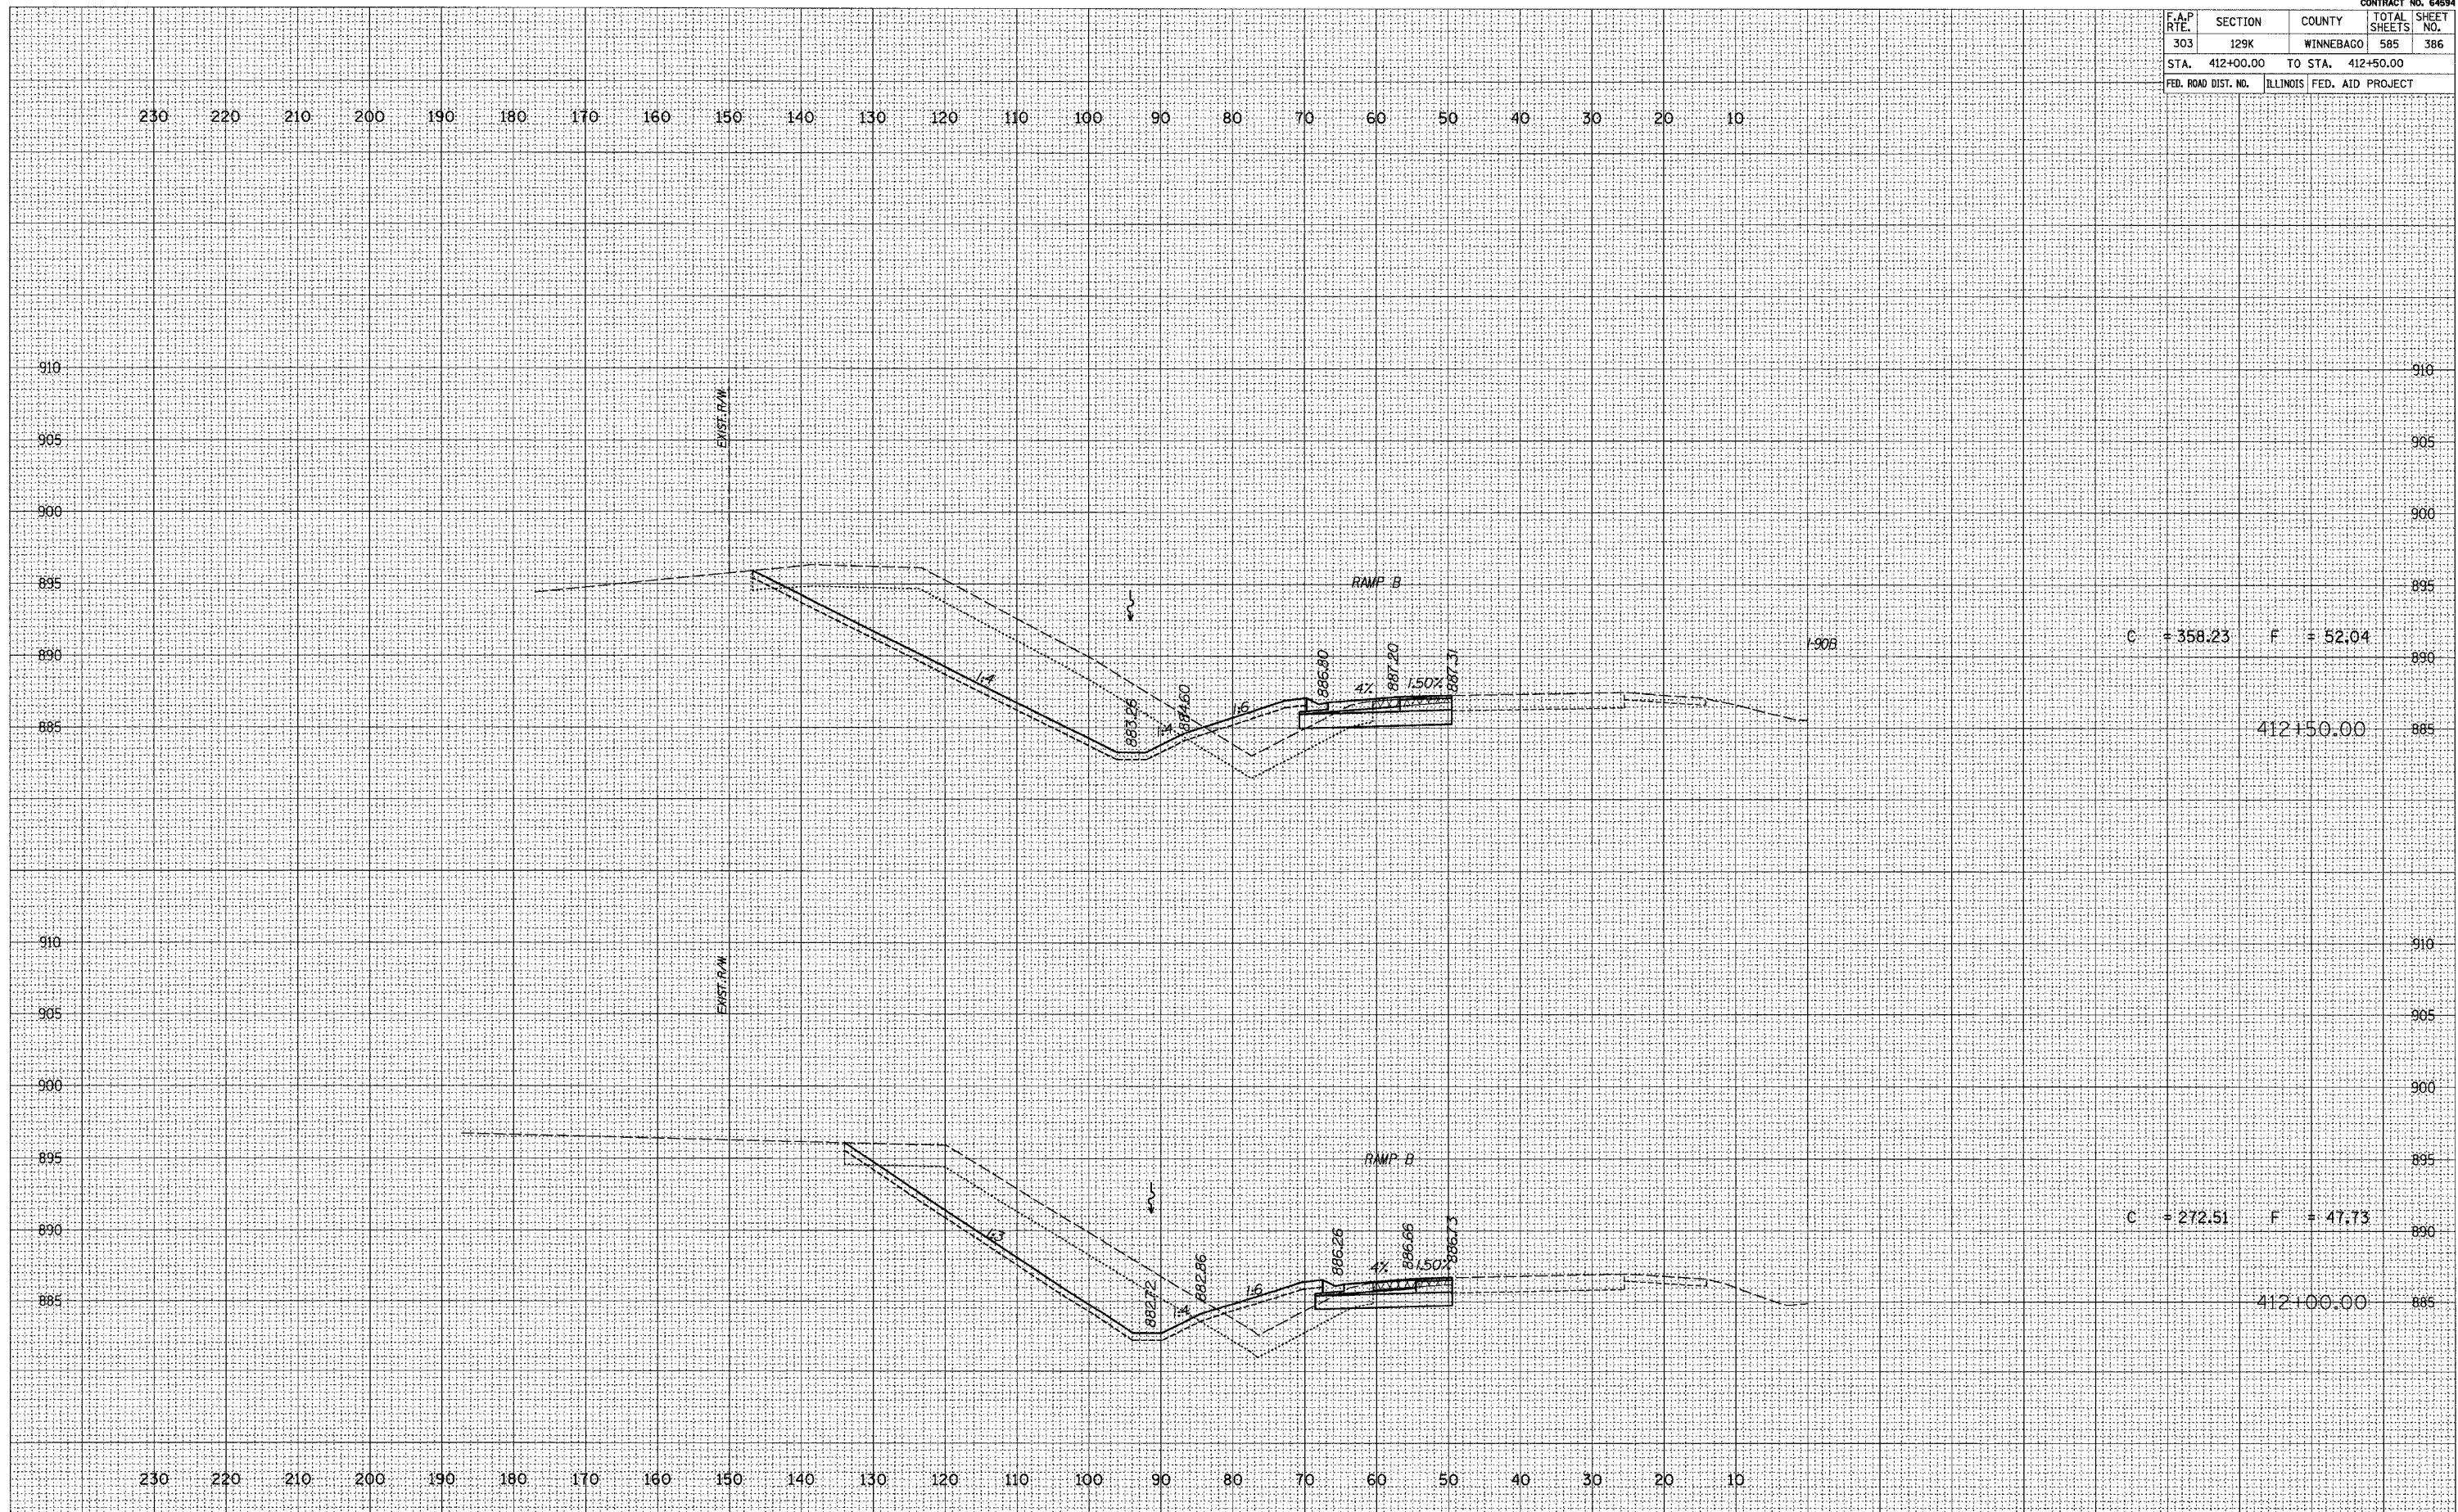

C = +358.23      F = 52.04

412+50.00

C = +272.51      F = 47.73

412+00.00