


CONTRACT NO. 64594			
F.A.P. RTE.	SECTION	COUNTY	TOTAL SHEET NO.
303	129K	WINNEBAGO	585 388
STA. 414+00.00		TO STA. 414+50.00	
FED. ROAD DIST. NO.		ILLINOIS FED. AID PROJECT	

FINL	CONVERTED	DATE
SURVEY	PLOTTED	01
NOTE BOOK	TEMPLATE	
NO.	AREAS CHECKED	
	AREAS CHECKED	

ORIGINAL	CONVERTED	DATE
SURVEY	PLOTTED	01
NOTE BOOK	TEMPLATE	
NO.	AREAS CHECKED	
	AREAS CHECKED	

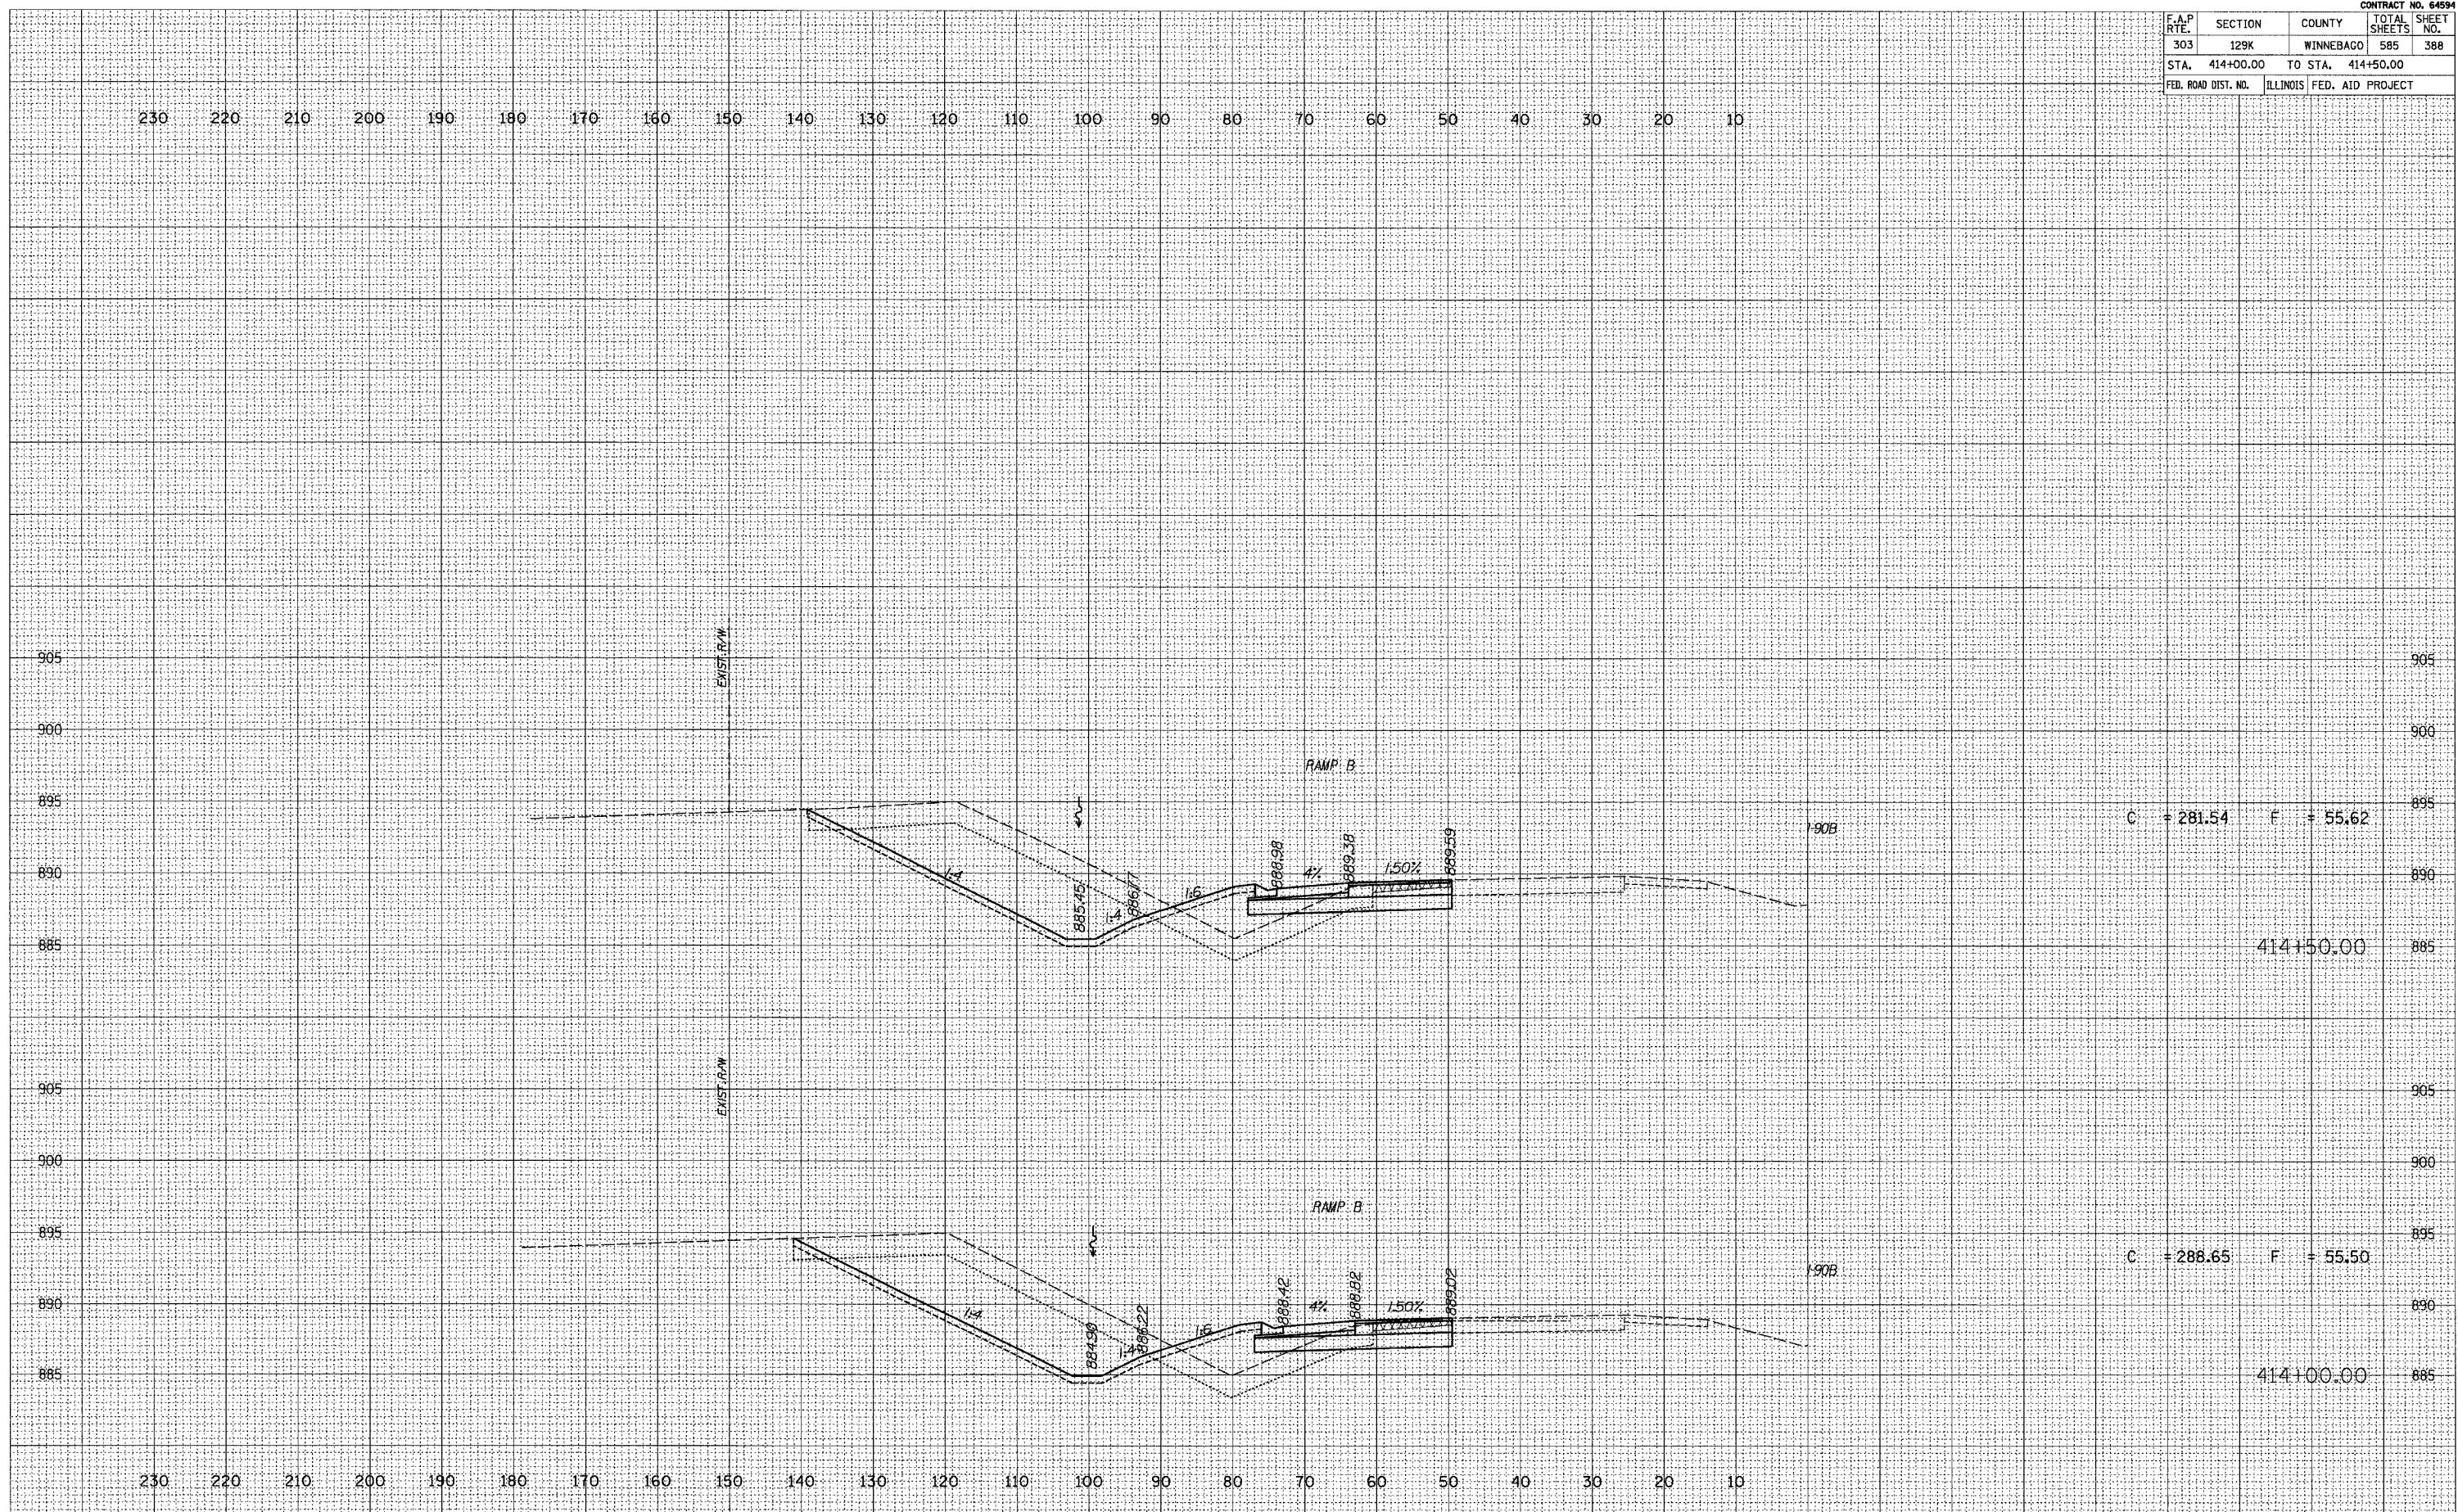

C = 281.54 F = 55.62

414+50.00

C = 288.65 F = 55.50

414+00.00