


F.A.P. RTE.	SECTION	COUNTY	TOTAL SHEETS	SHEET NO.
303	129K	WINNEBAGO	585	389
STA. 415+00.00		TO STA. 415+50.00		
FED. ROAD DIST. NO.		ILLINOIS FED. AID PROJECT		

DATE	_____
SCALE	_____
NO.	_____
DESIGNED	_____
CHECKED	_____
DATE	_____
SCALE	_____
NO.	_____
DESIGNED	_____
CHECKED	_____
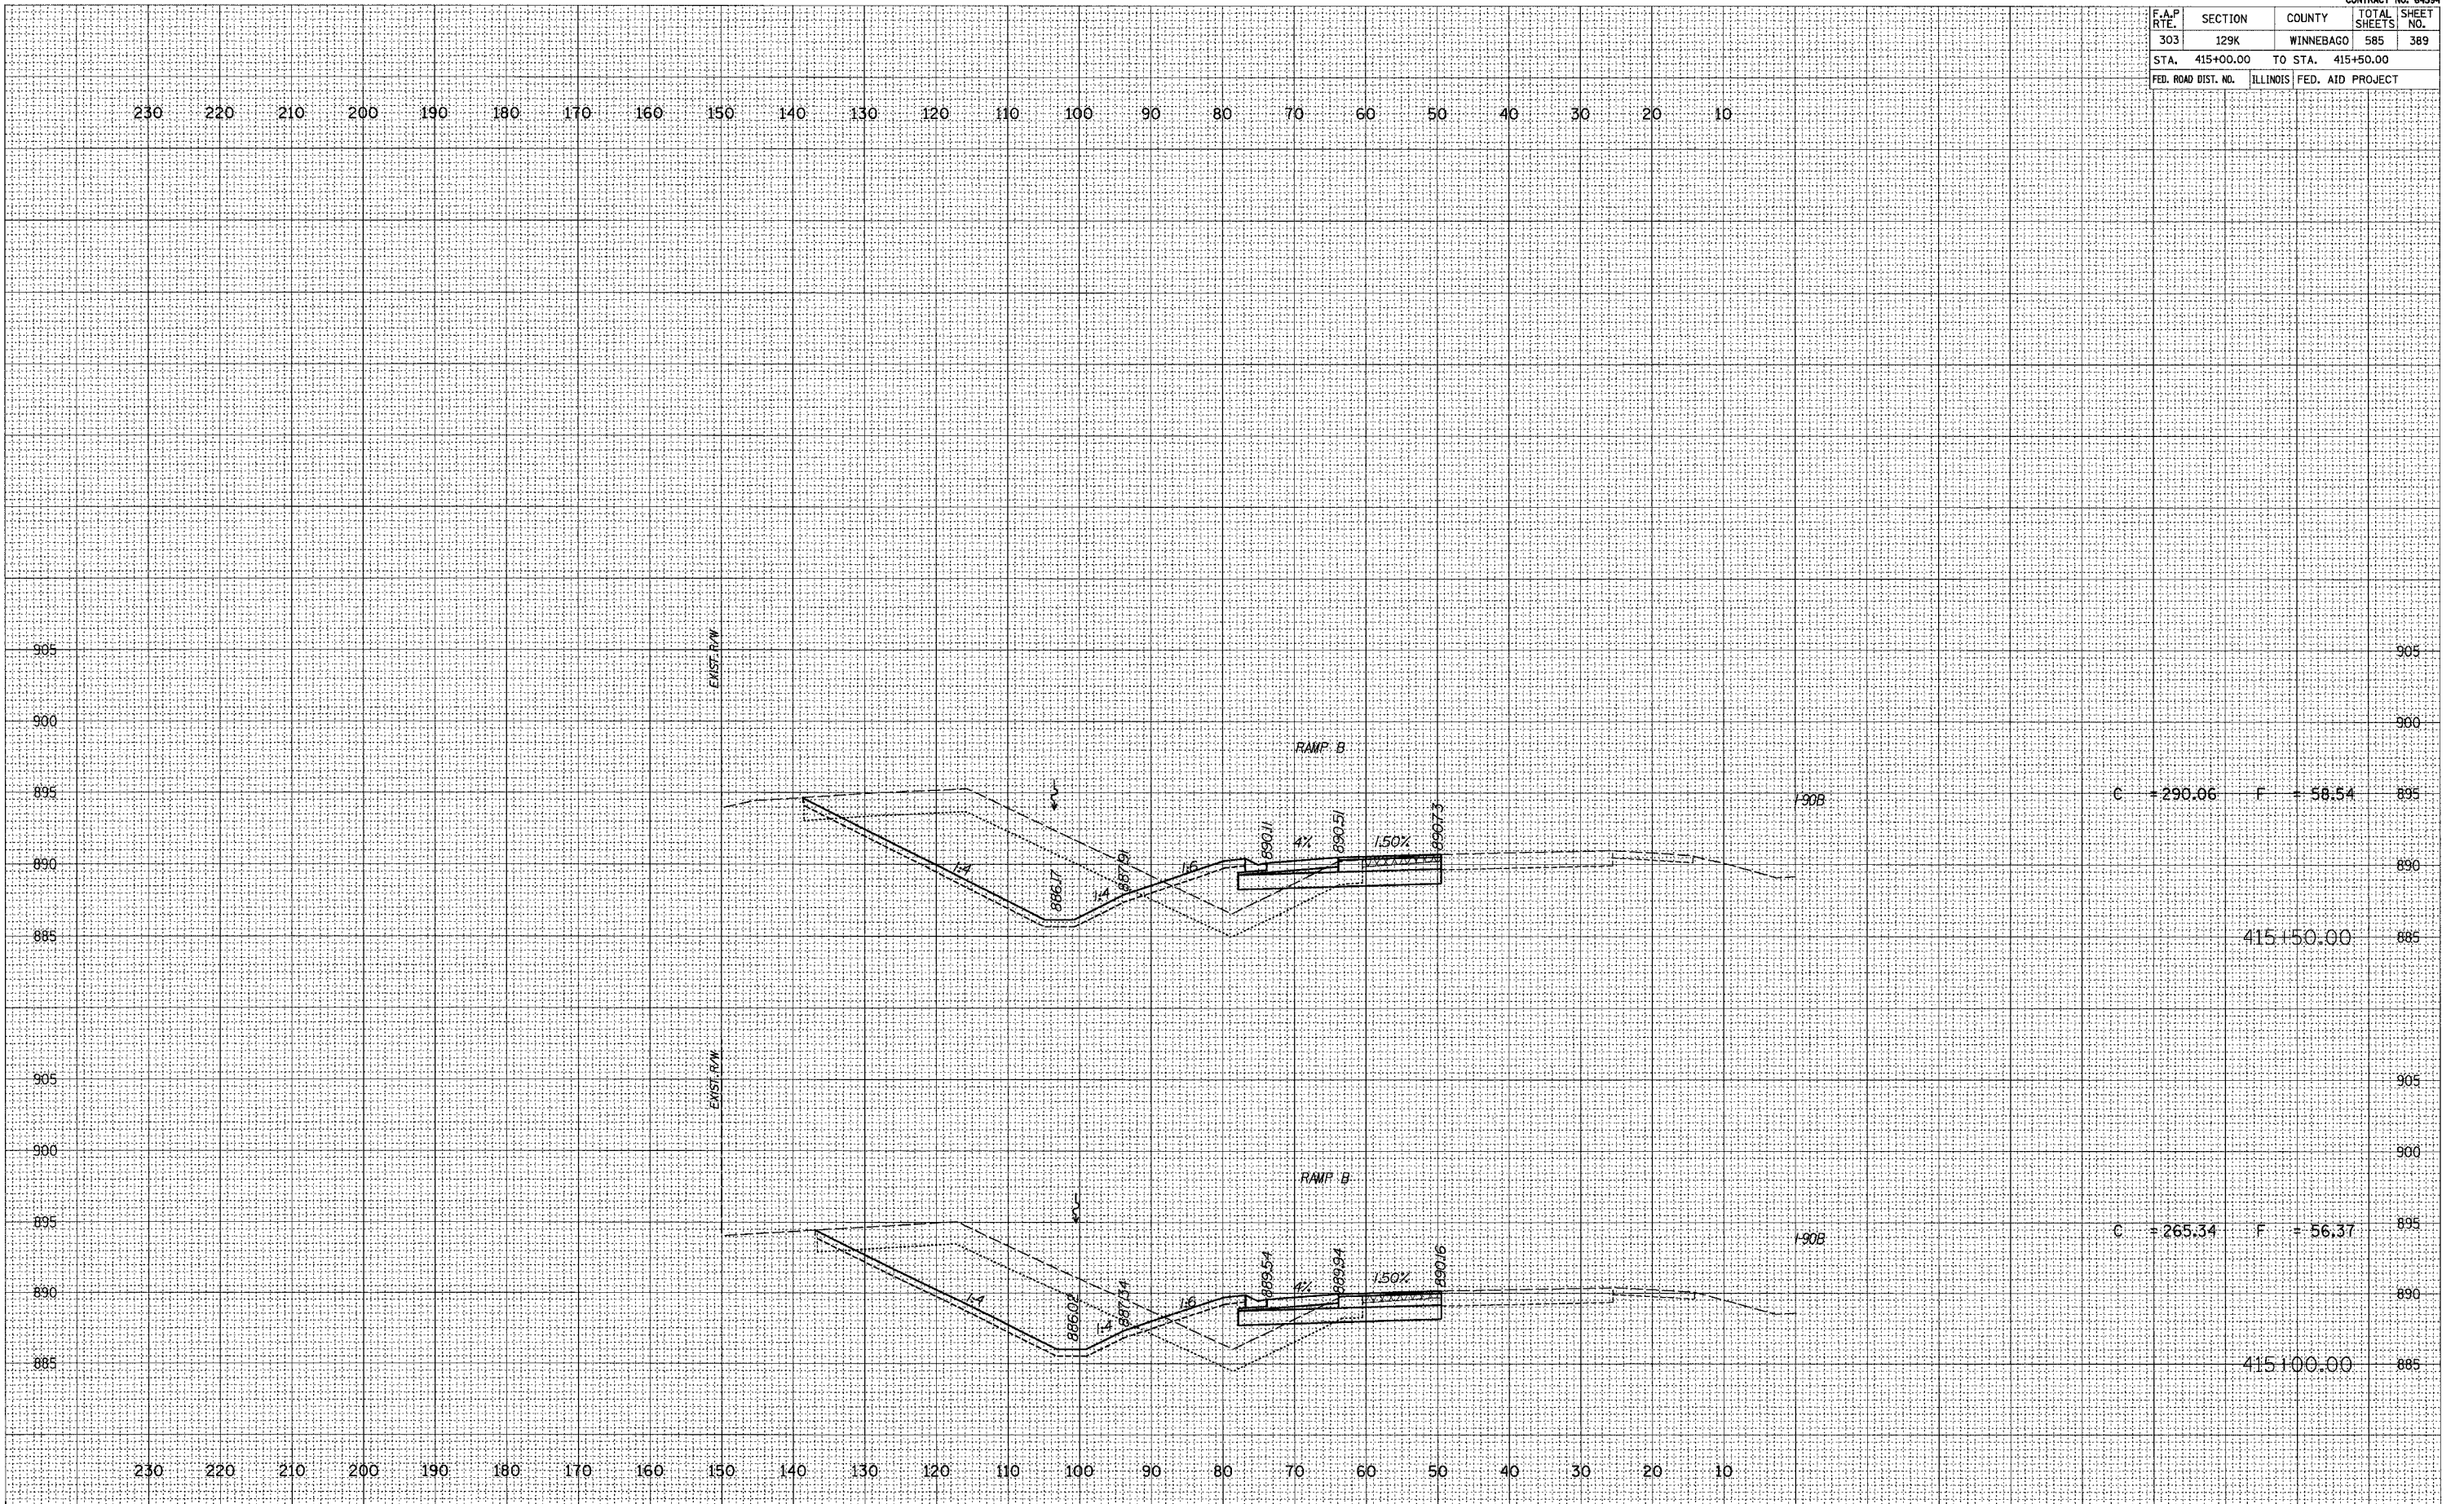

C = 290.06 F = 58.54

C = 265.34 F = 56.37

415+50.00

415+00.00