


F.A.P. RTE.	SECTION	COUNTY	TOTAL SHEETS	SHEET NO.
303	129K	WINNEBAGO	585	390
STA. 416+00.00		TO STA. 417+00.00		
FED. ROAD DIST. NO.	ILLINOIS		FED. AID PROJECT	

DATE: _____
 SURVEYED BY: _____
 CHECKED BY: _____
 FINAL SURVEY NOTE BOOK NO. _____

DATE: _____
 SURVEYED BY: _____
 CHECKED BY: _____
 ORIGINAL SURVEY NOTE BOOK NO. _____

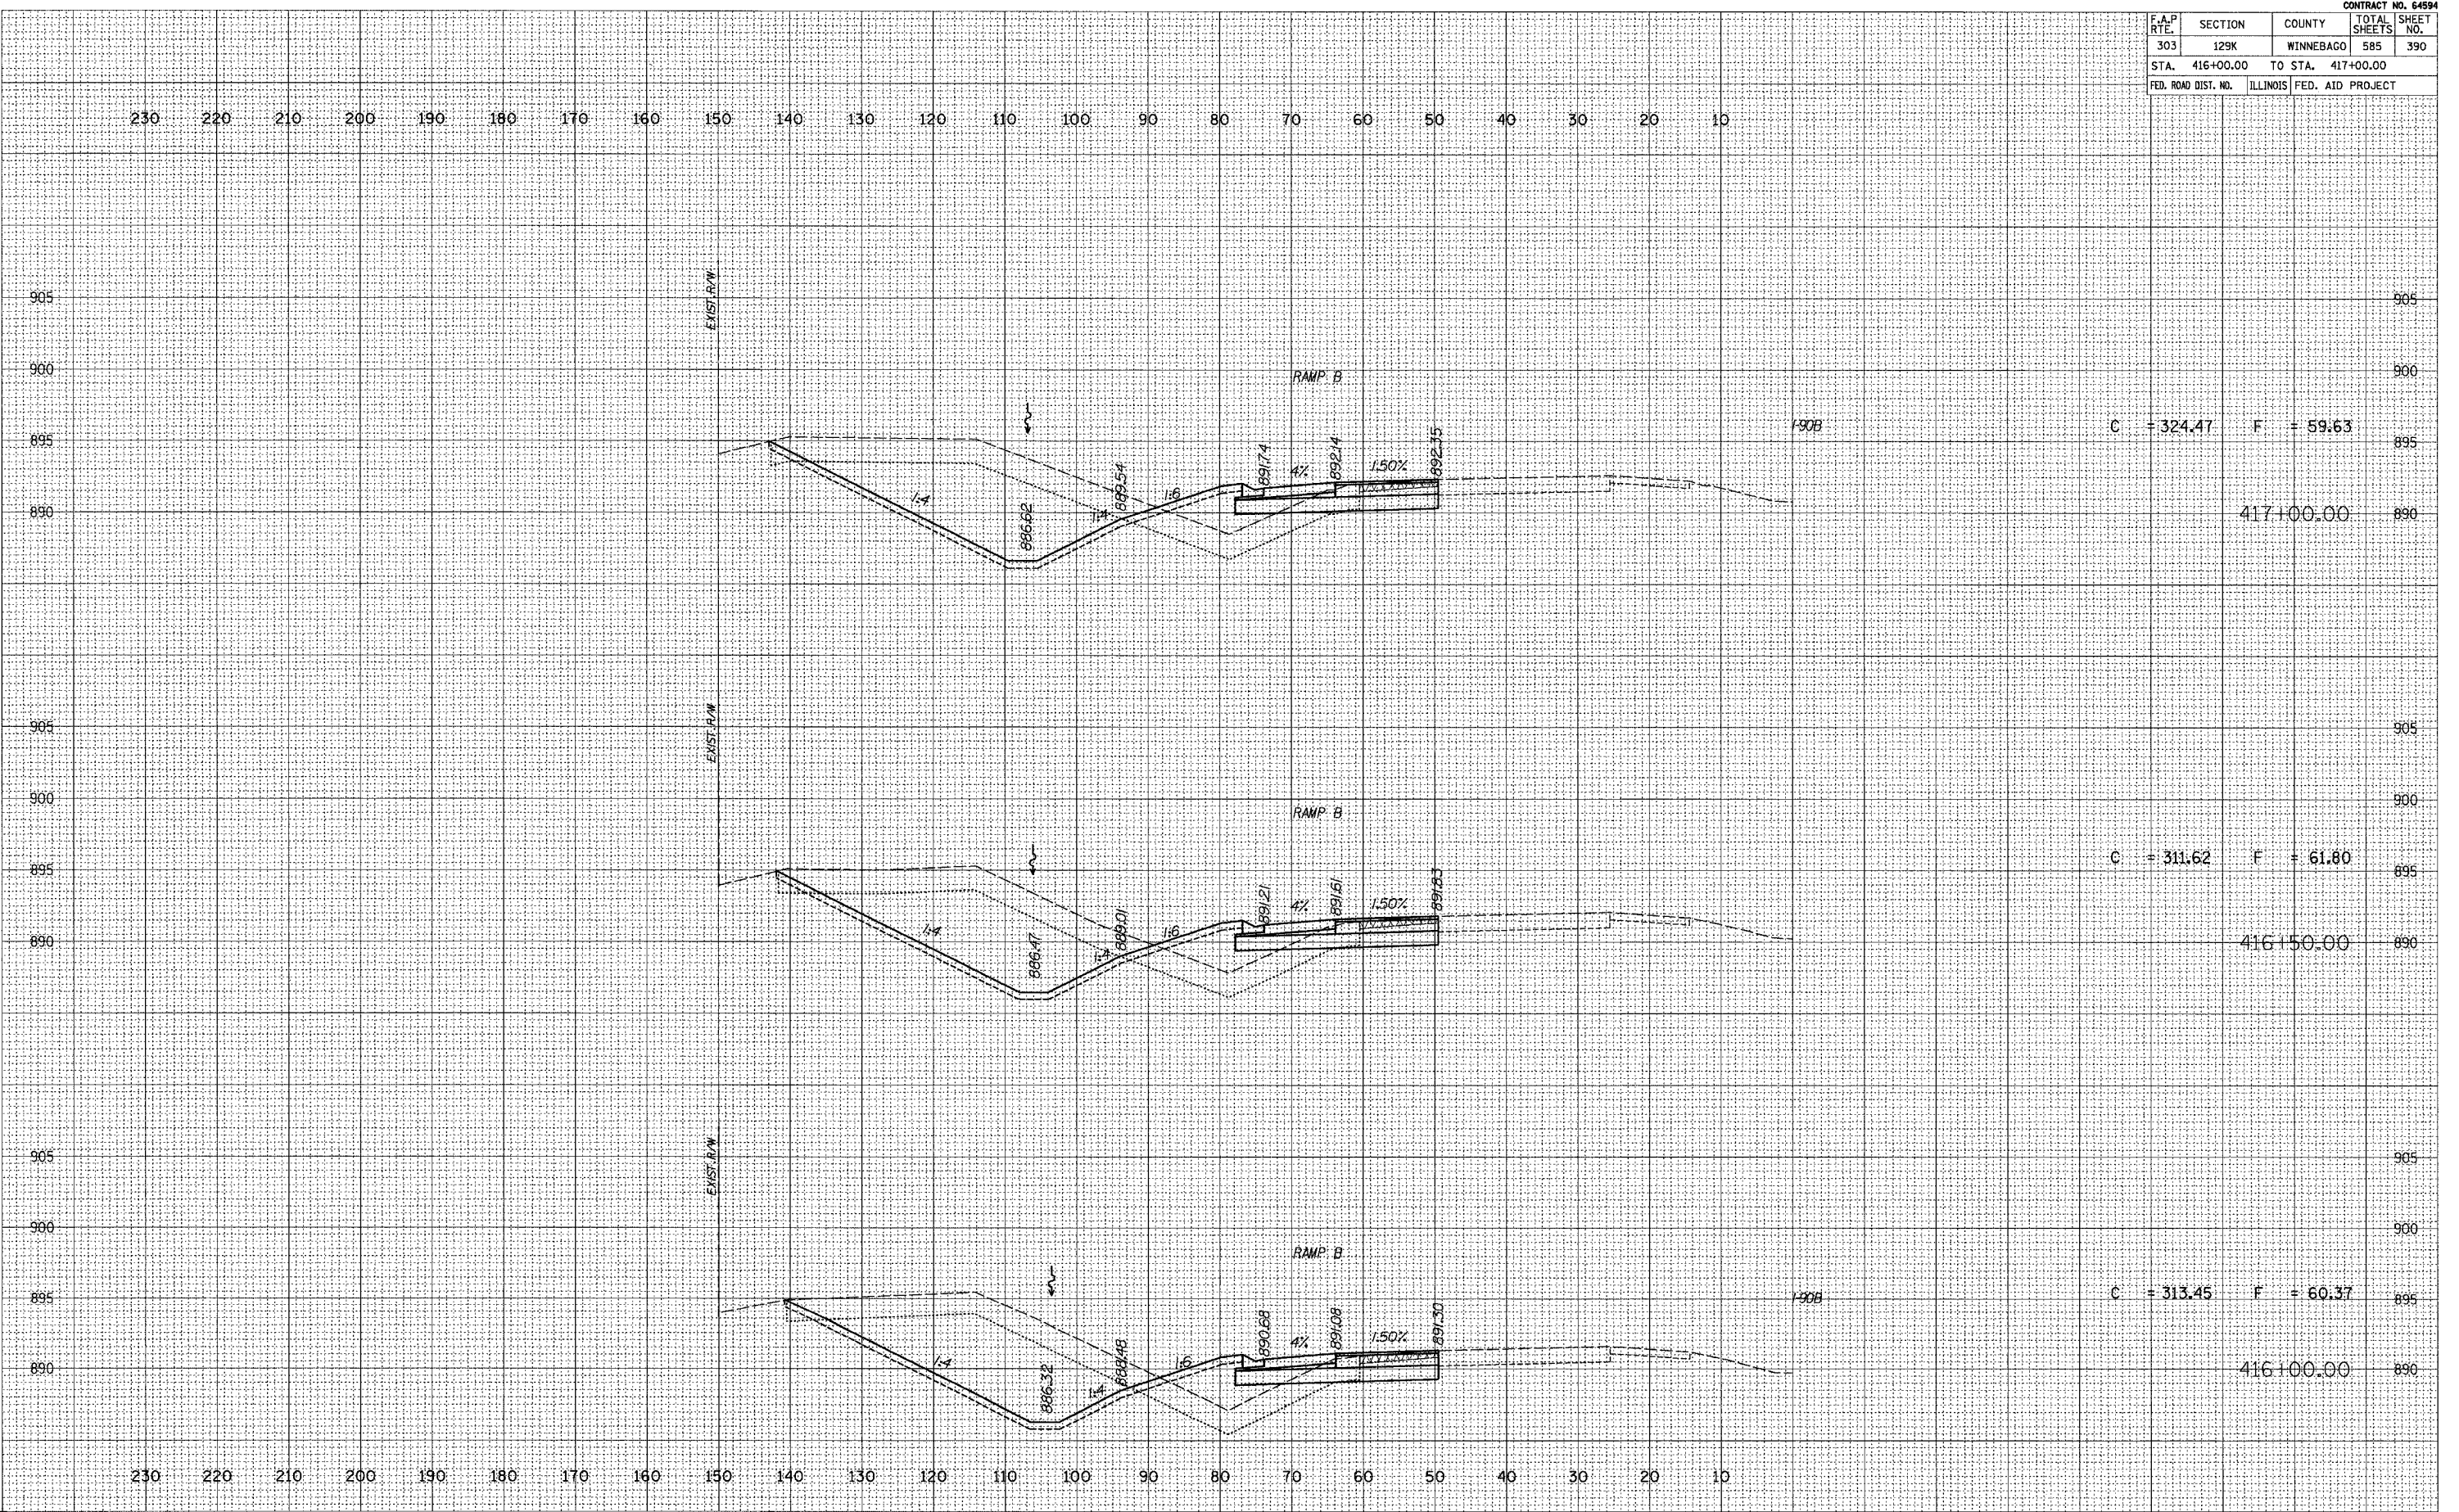

C = 324.47 F = 59.63

C = 311.62 F = 61.80

C = 313.45 F = 60.37