


F.A.P. RTE.	SECTION	COUNTY	TOTAL SHEETS	SHEET NO.
303	129K	WINNEBAGO	585	391
STA. 417+50.00		TO STA. 418+50.00		
FED. ROAD DIST. NO.	ILLINOIS	FED. AID PROJECT		

FINAL SURVEY
 REVISIONS
 PLOTTED
 TEMPLATE
 NOTE BOOK
 AREAS CHECKED
 NO.

ORIGINAL SURVEY
 REVISIONS
 PLOTTED
 TEMPLATE
 NOTE BOOK
 AREAS CHECKED
 NO.

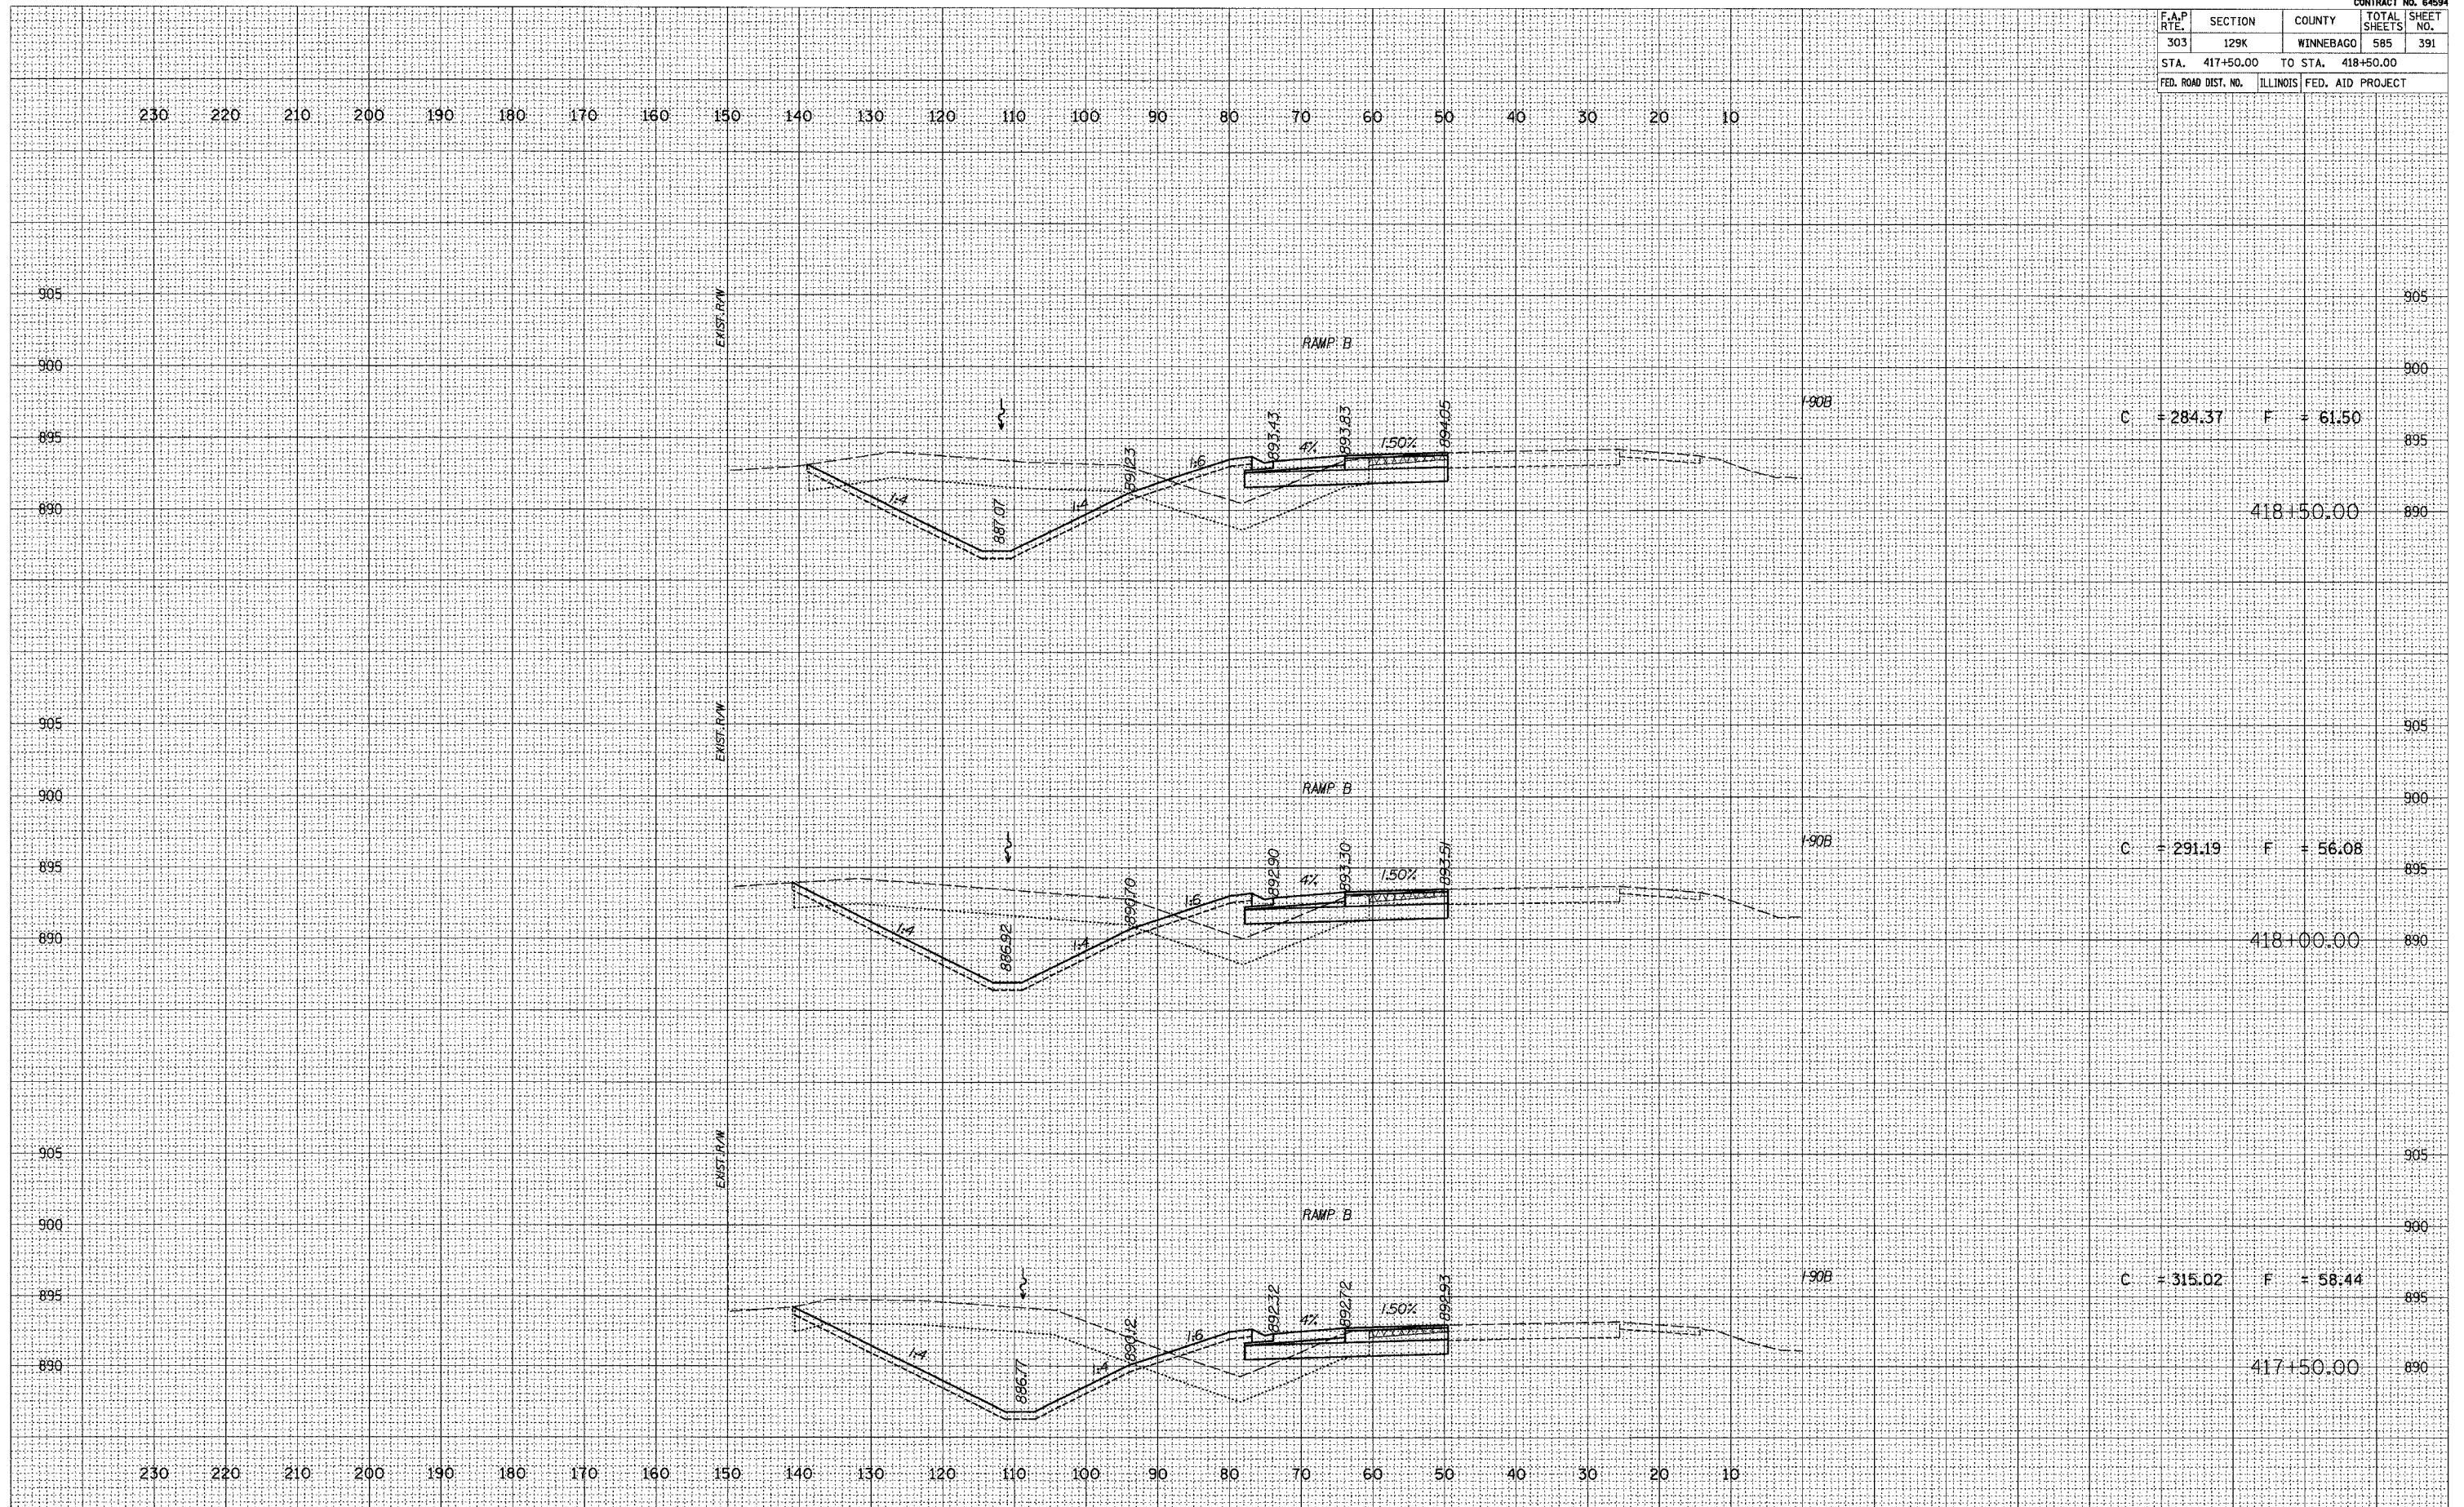

C = 284.37 F = 61.50

C = 291.19 F = 56.08

C = 315.02 F = 58.44