


F.A.P. RTE.	SECTION	COUNTY	TOTAL SHEETS	SHEET NO.
303	129K	WINNEBAGO	585	399
STA. 429+50.00		TO STA. 430+50.00		
FED. ROAD DIST. NO.		ILLINOIS FED. AID PROJECT		

FINAL SURVEY	REWORKED
NOTE BOOK	PLATE
NO.	AREAS CHECKED

ORIGINAL SURVEY	REWORKED
NOTE BOOK	PLATE
NO.	AREAS CHECKED

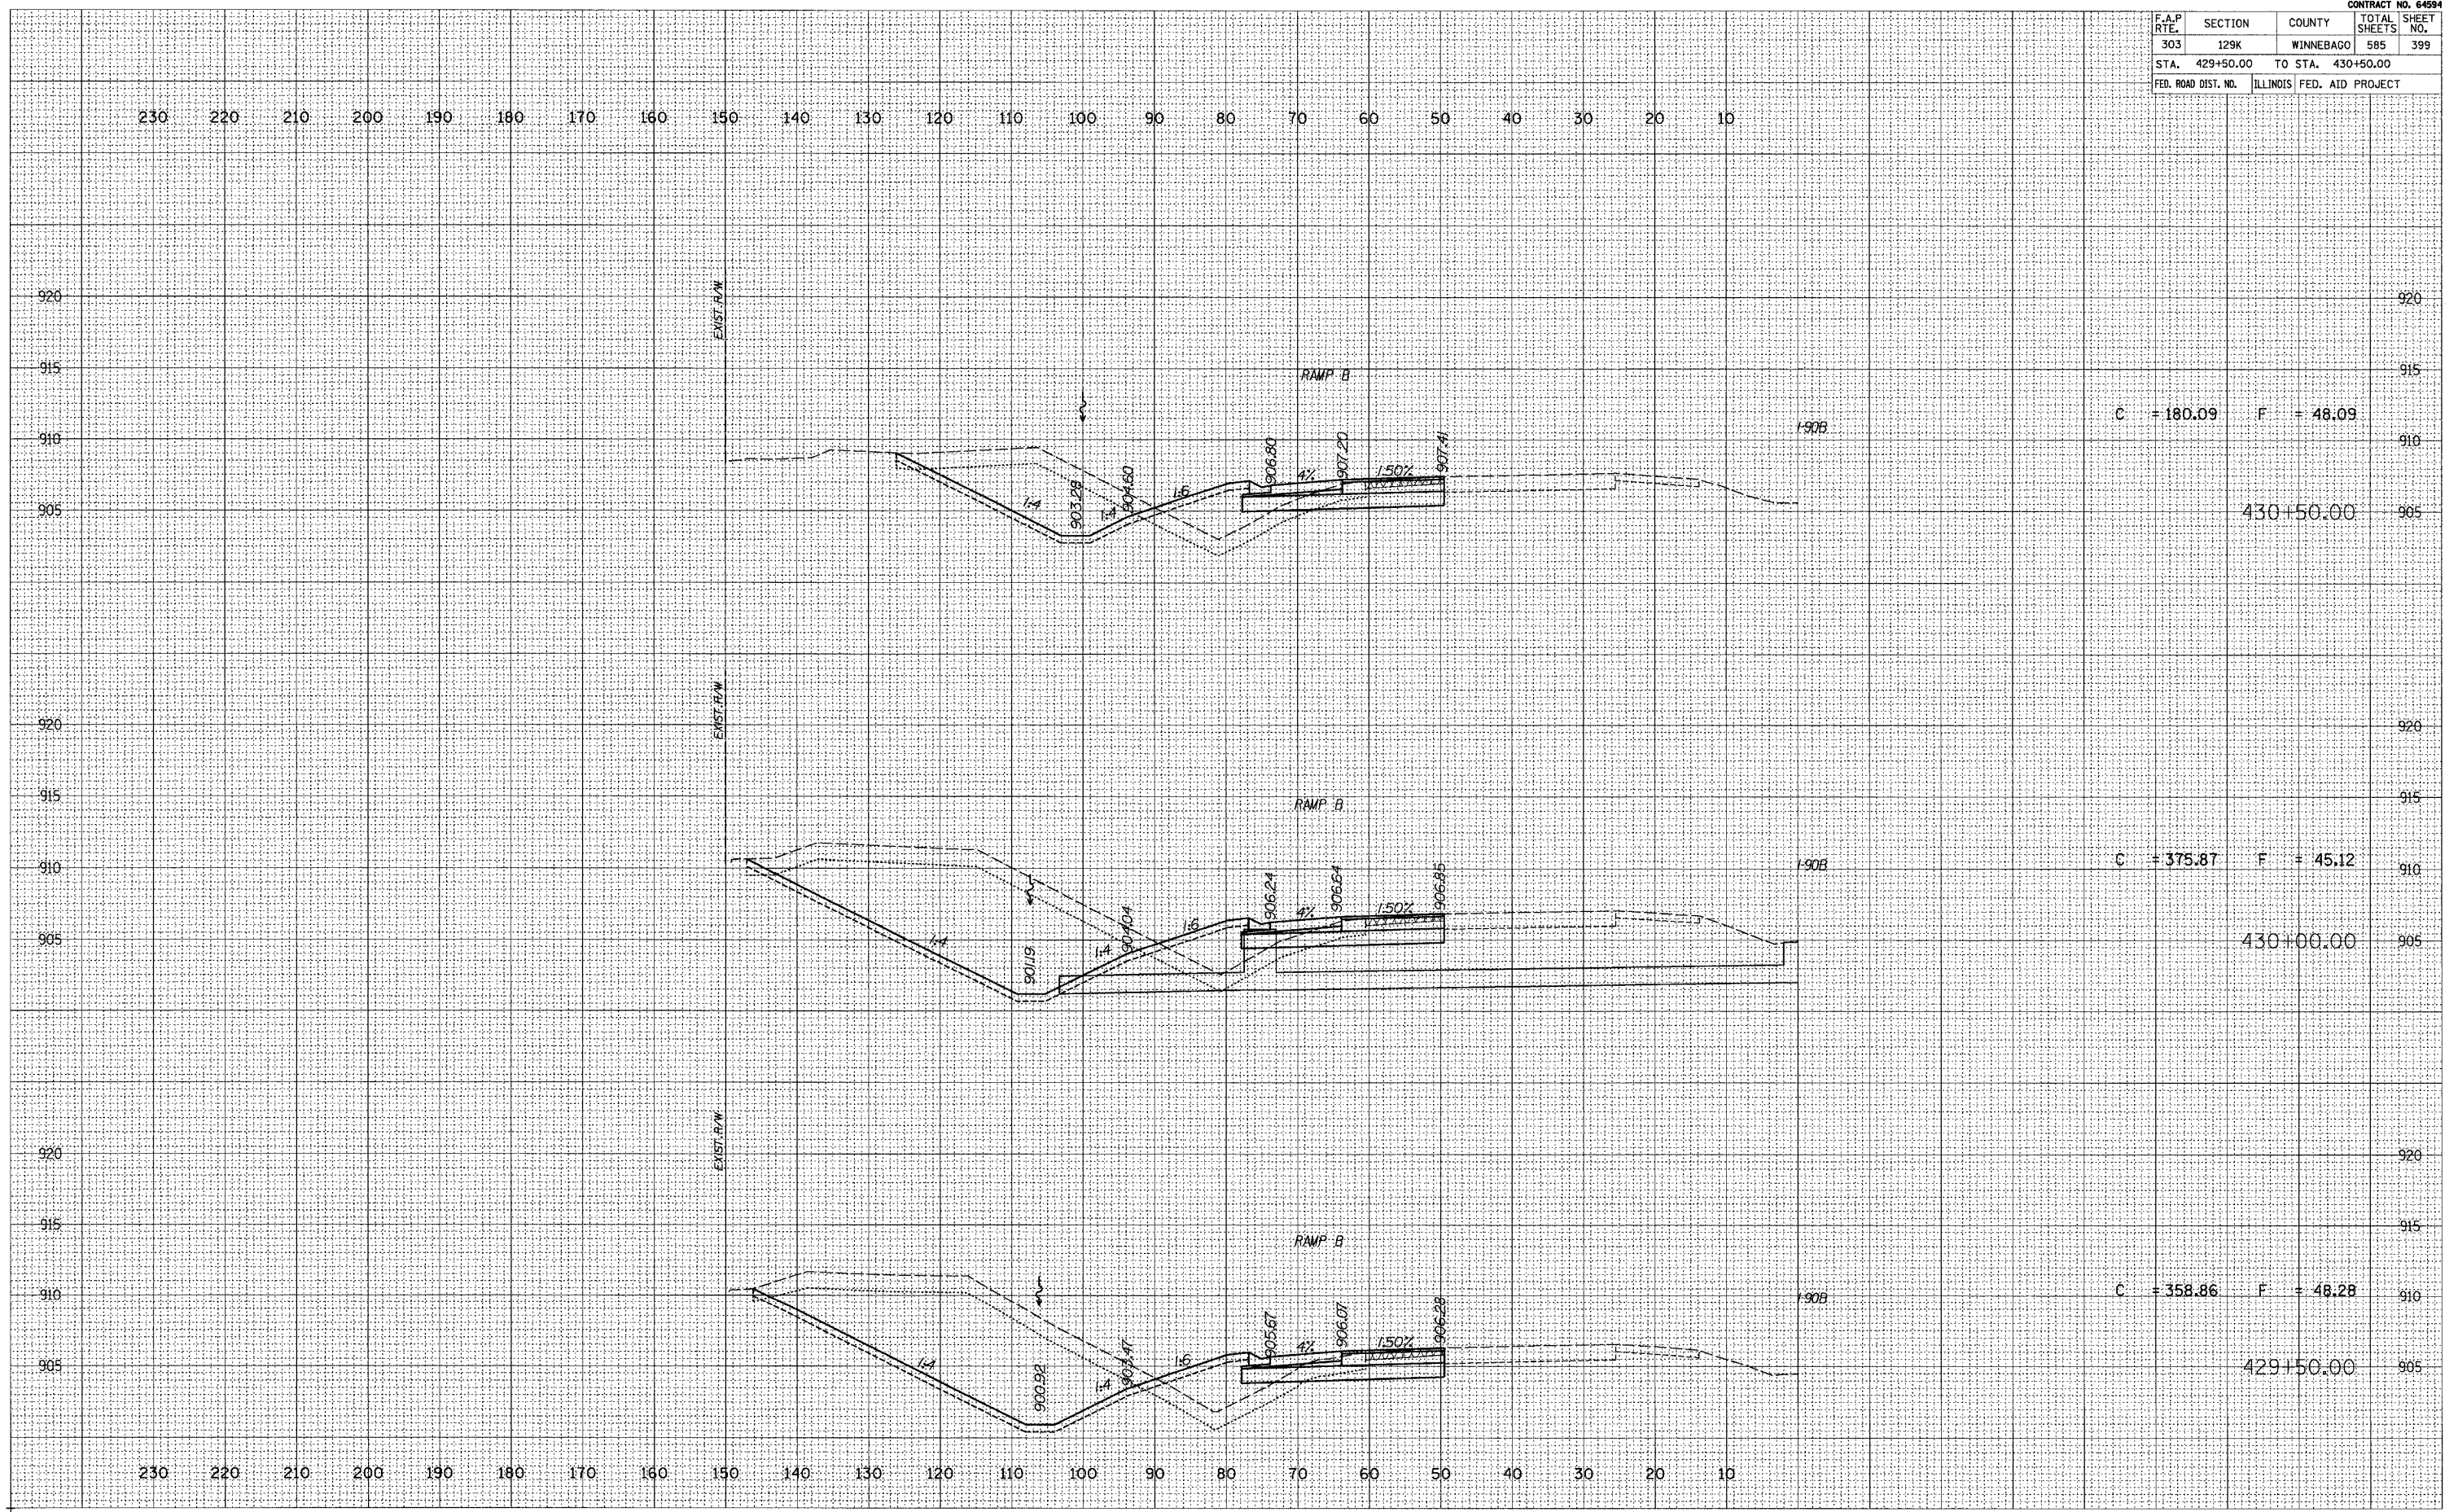

C = 180.09 F = 48.09
430+50.00

C = 375.87 F = 45.12
430+00.00

C = 358.86 F = 48.28
429+50.00