


F.A.P. RTE.	SECTION	COUNTY	TOTAL SHEETS	SHEET NO.
303	129K	WINNEBAGO	585	407
STA. 441+50.00		TO STA. 441+54.30		
FED. ROAD DIST. NO.	ILLINOIS	FED. AID PROJECT		

DATE	
SCALE	
REVISIONS	
NO.	
DATE	
SCALE	
REVISIONS	
NO.	

DATE	
SCALE	
REVISIONS	
NO.	
DATE	
SCALE	
REVISIONS	
NO.	

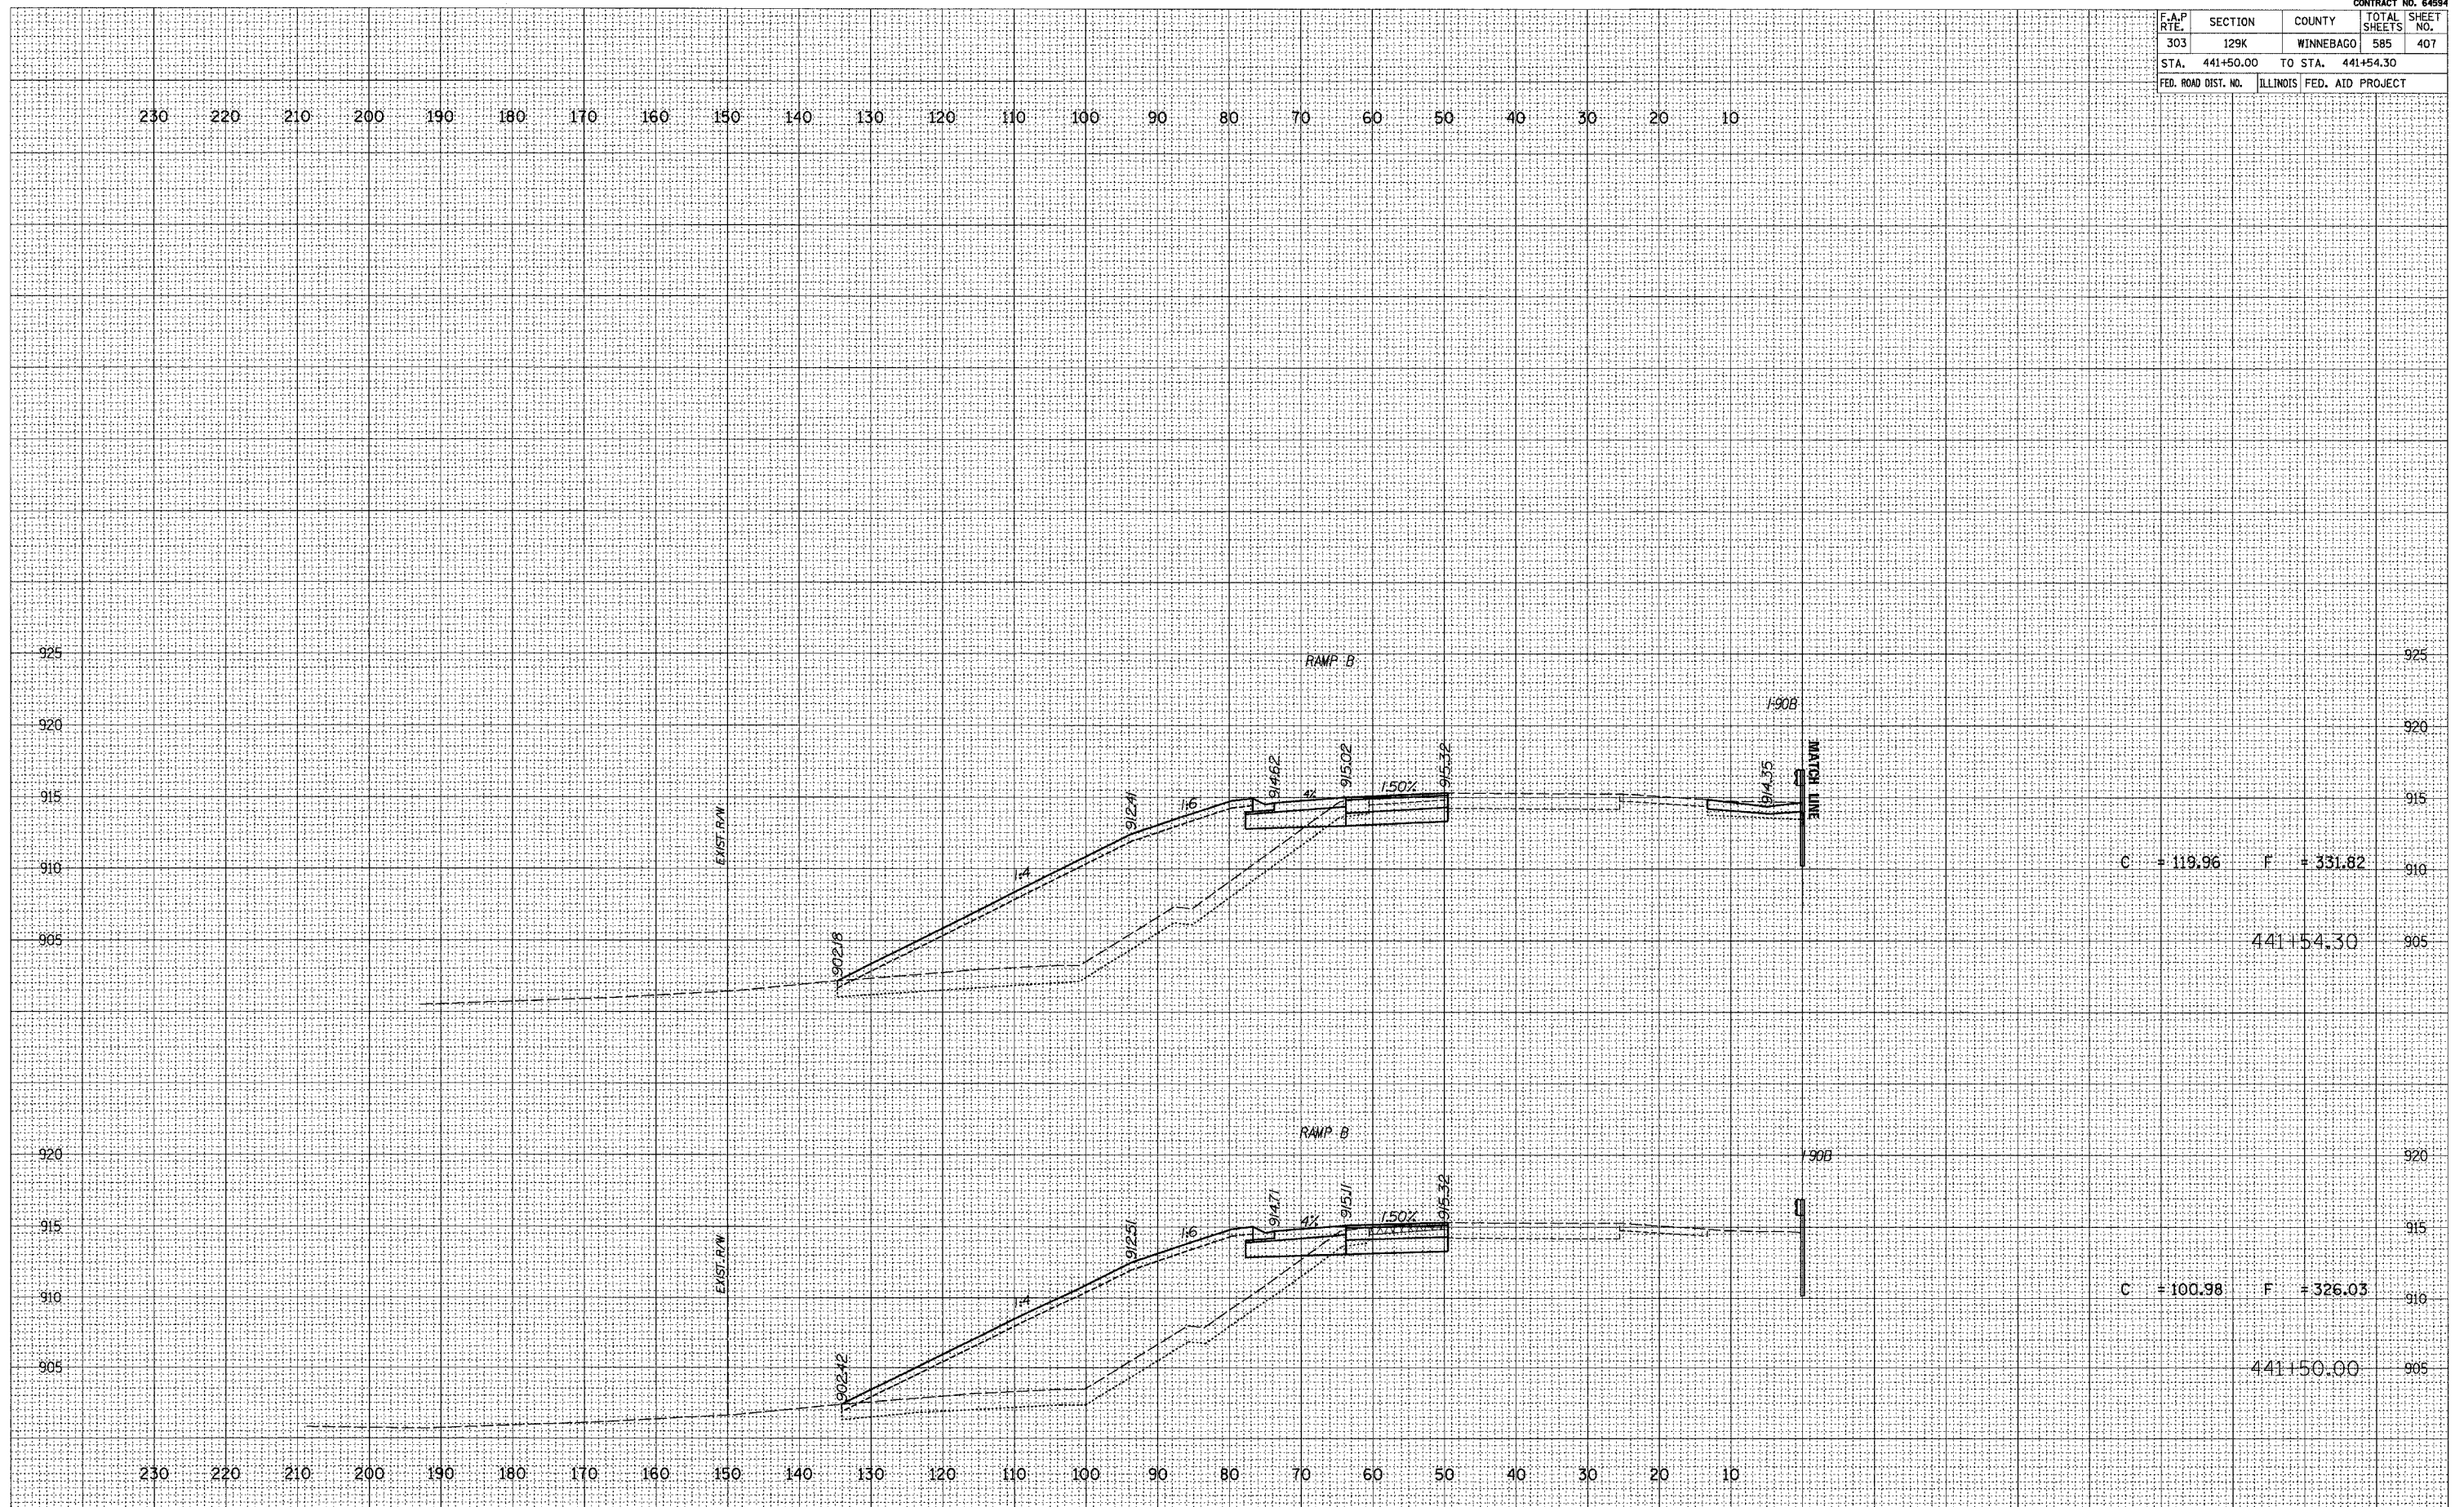

C = 119.96 F = 331.82
441+54.30

C = 100.98 F = 326.03
441+50.00