


F.A.P. RTE.	SECTION	COUNTY	TOTAL SHEETS	SHEET NO.
303	129K	WINNEBAGO	585	411
STA. 446+00.00		TO STA. 446+06.90		
FED. ROAD DIST. NO.	ILLINOIS	FED. AID PROJECT		

FINISHED SURVEY  
 NOTED  
 PLOTTED  
 TEMPLATE  
 NOTE BOOK  
 AREAS CHECKED  
 NO.

ORIGINAL SURVEY  
 NOTED  
 PLOTTED  
 TEMPLATE  
 NOTE BOOK  
 AREAS CHECKED  
 NO.

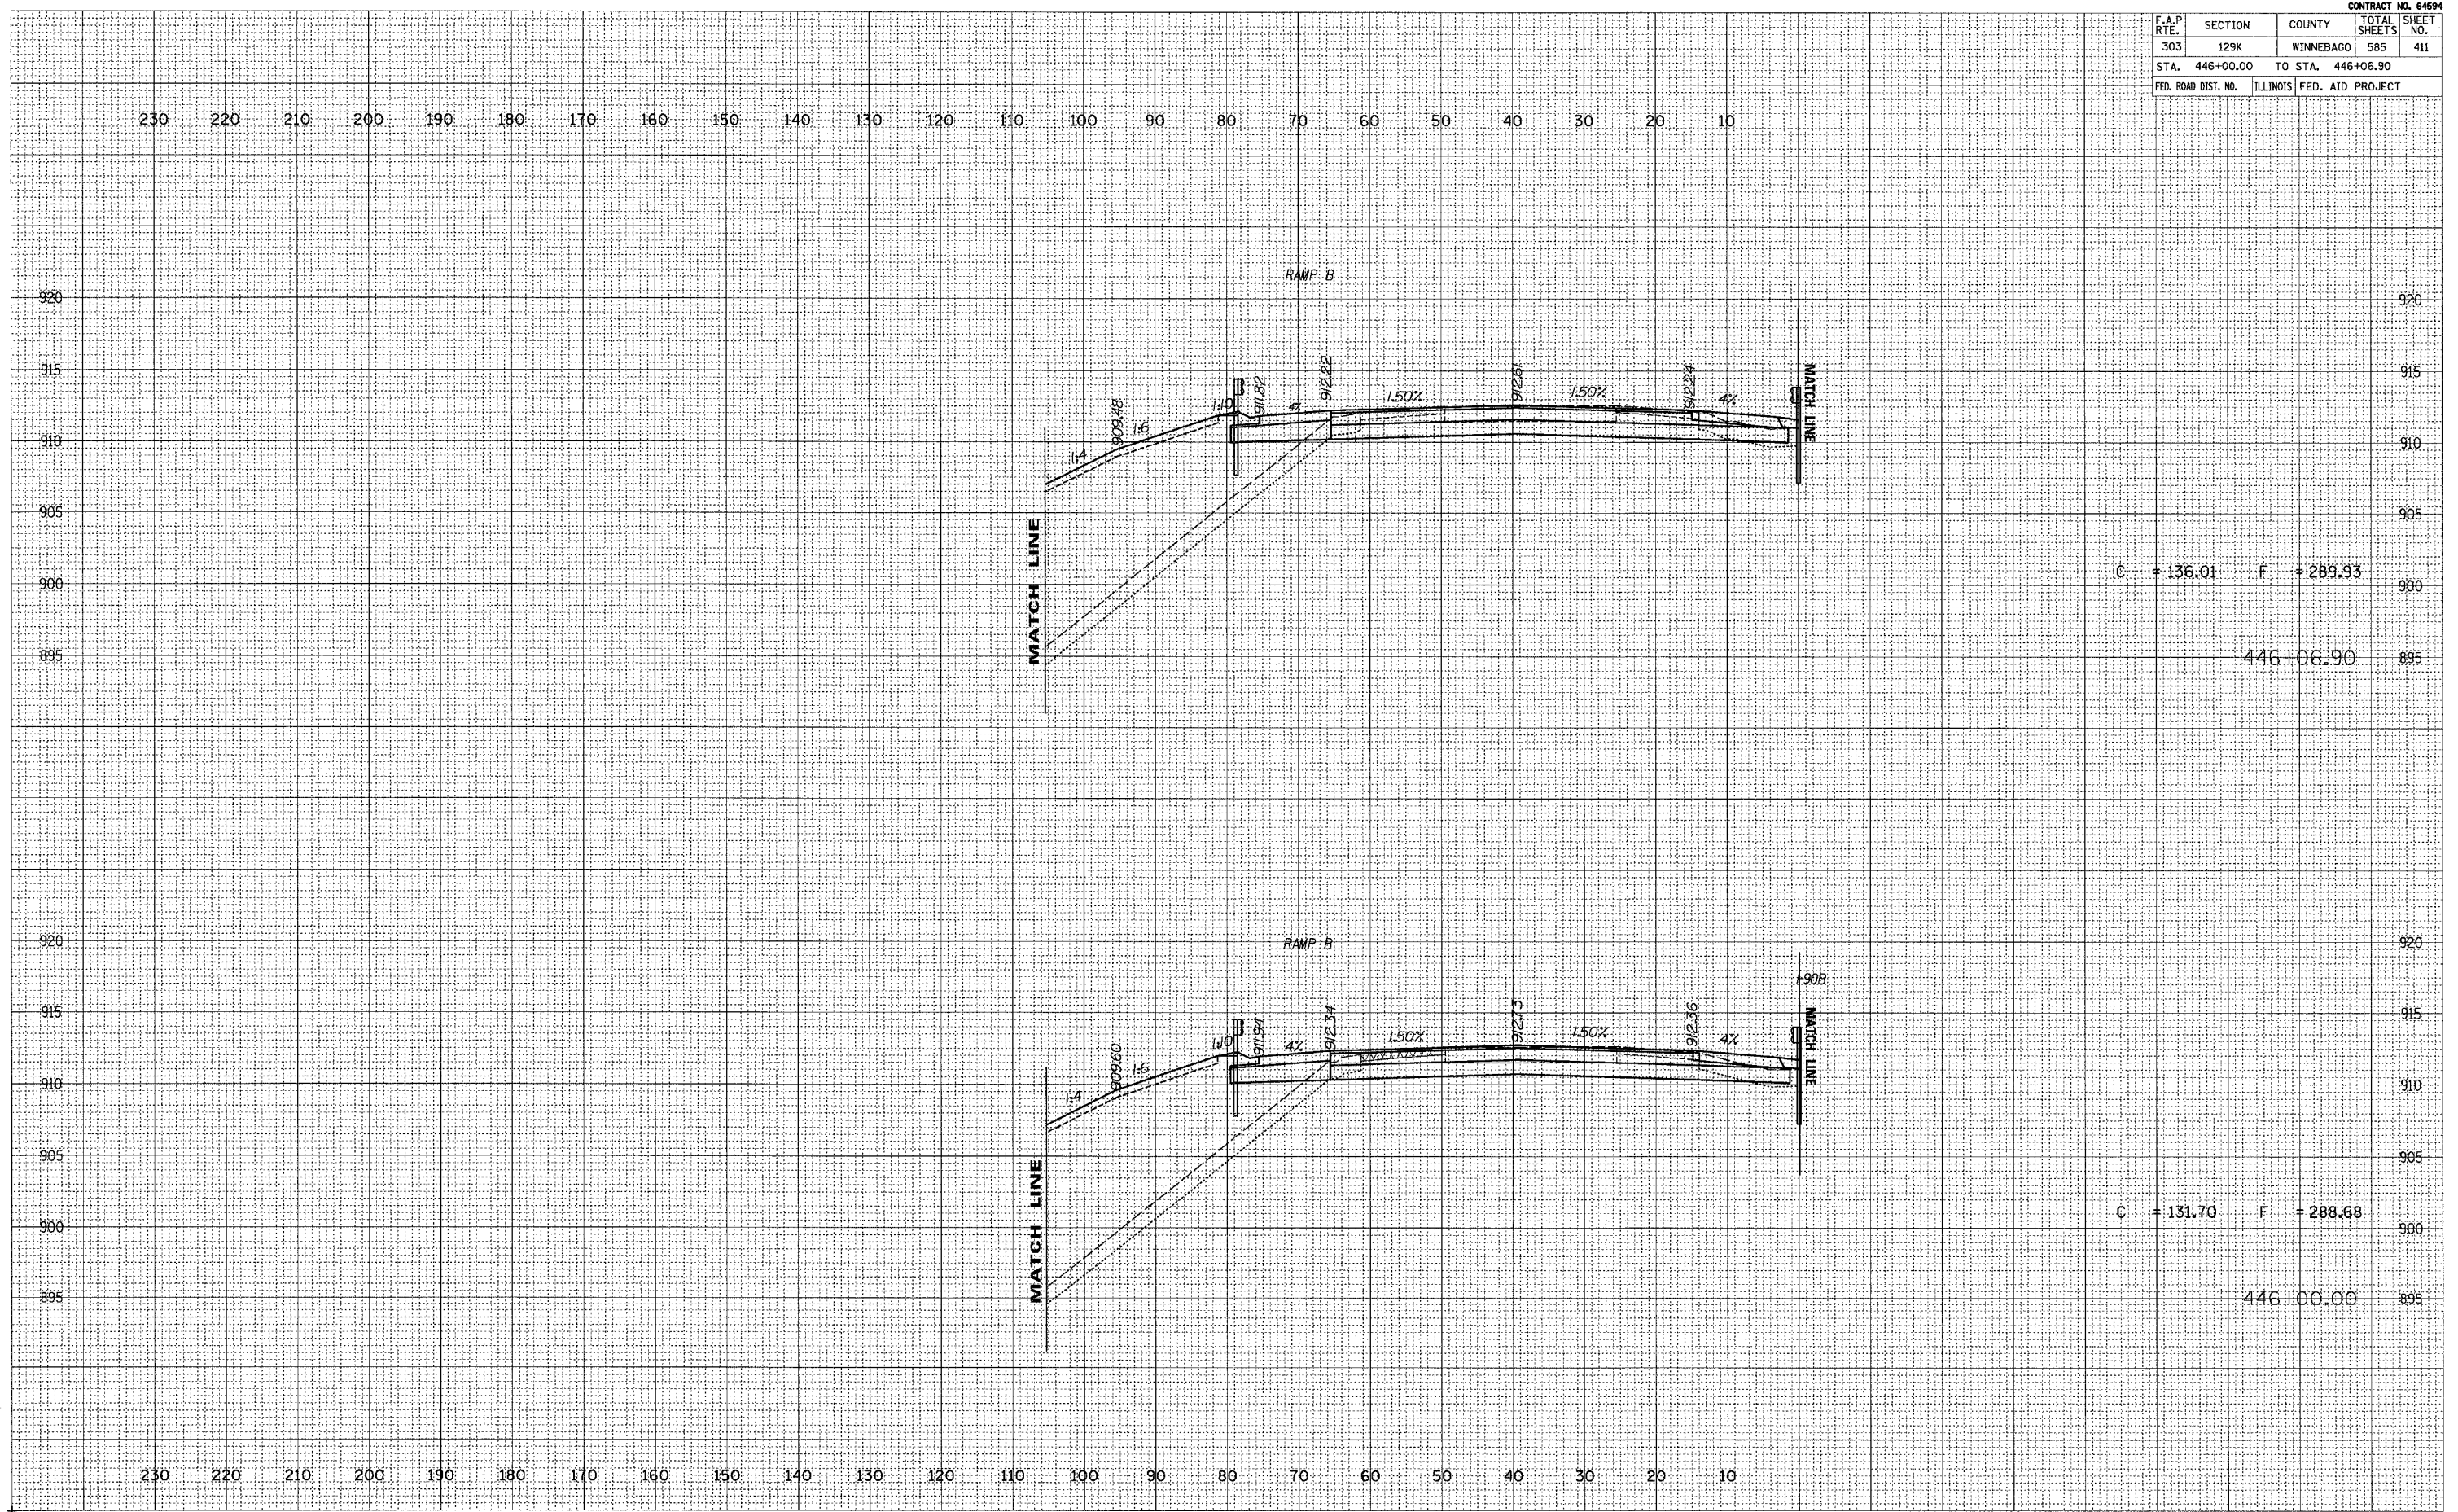

C + 136.01      F + 289.93

446+06.90

C + 131.70      F + 288.68

446+00.00