


F.A.P. RTE.	SECTION	COUNTY	TOTAL SHEETS	SHEET NO.
303	129K	WINNEBAGO	585	413
STA. 447+50.00		TO STA. 448+00.00		
FED. ROAD DIST. NO.	ILLINOIS	FED. AID PROJECT		

DATE _____
 DT _____
 SURVEYED _____
 CHECKED _____
 FINAL SURVEY _____
 NOTE BOOK _____
 TEMPLATES _____
 AREAS CHECKED _____
 NO. _____

DATE _____
 DT _____
 SURVEYED _____
 CHECKED _____
 ORIGINAL SURVEY _____
 NOTE BOOK _____
 TEMPLATES _____
 AREAS CHECKED _____
 NO. _____

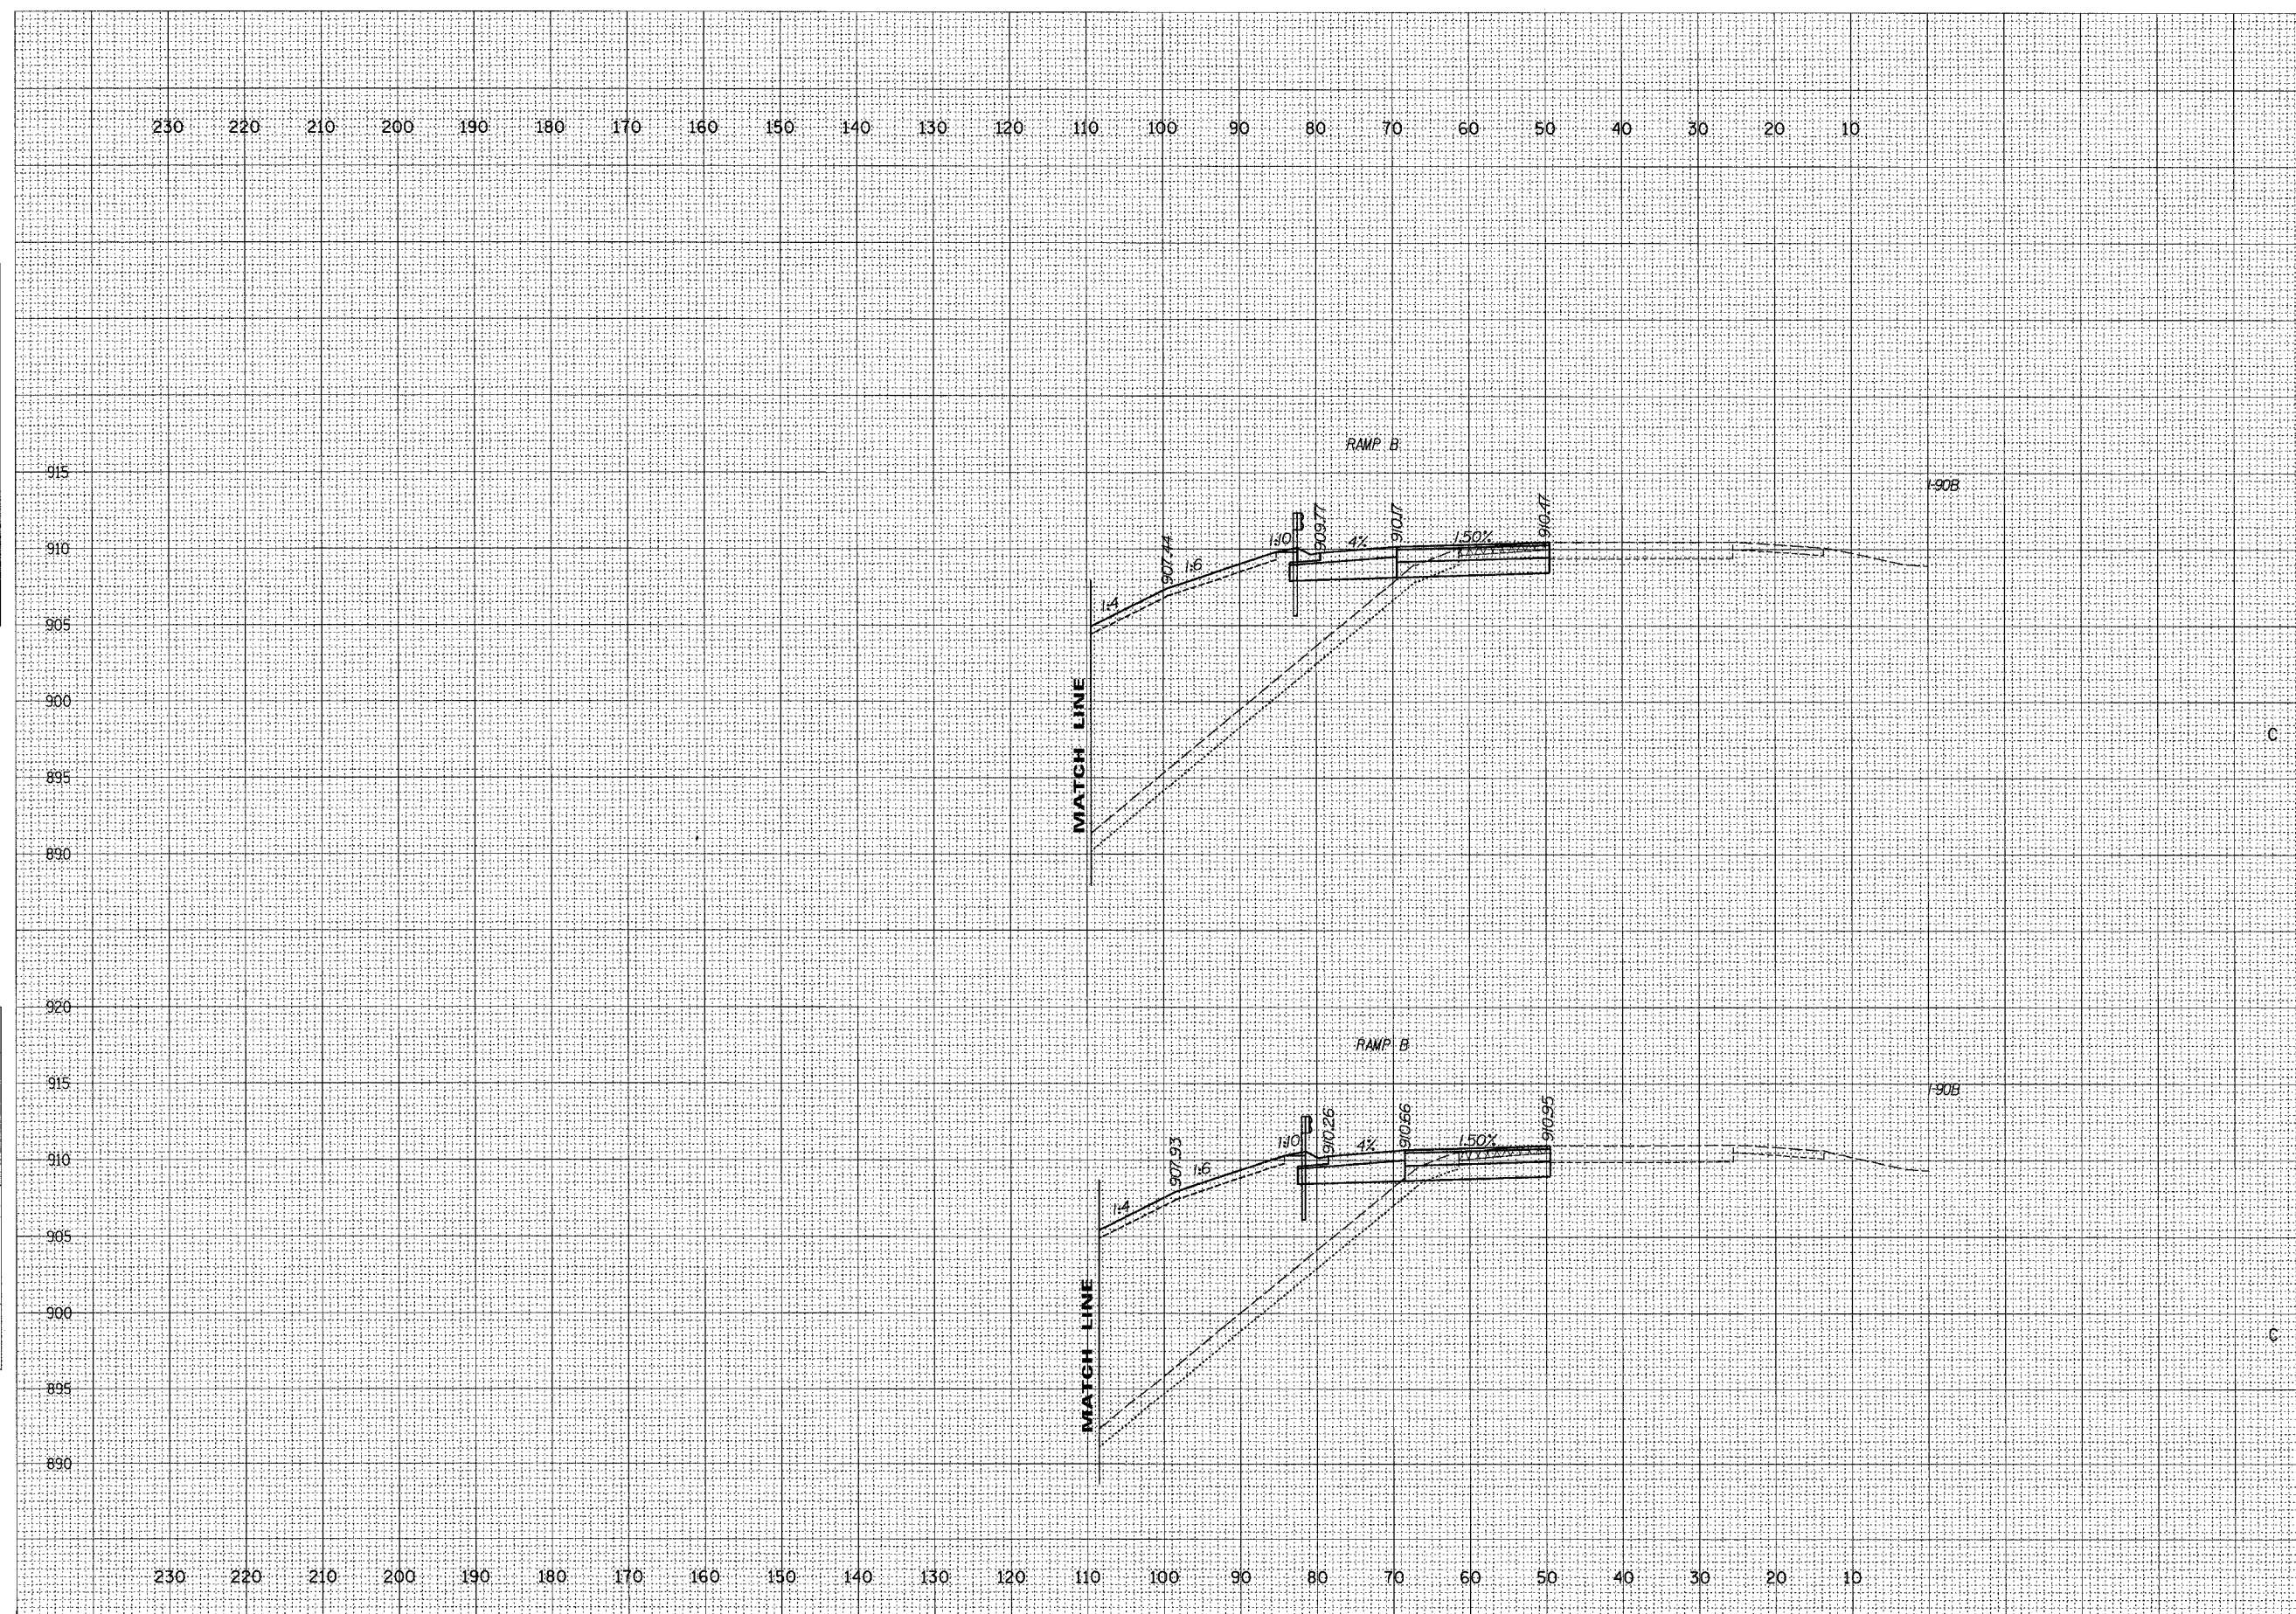

C = 74.26 F = 364.11

448+00.00

C = 74.32 F = 346.50

447+50.00