


F.A.P. SITE	SECTION	COUNTY	TOTAL SHEETS	SHEET NO.
303	129K	WINNEBAGO	585	417
STA. 459+50.00		TO STA. 460+50.00		
FED. ROAD DIST. NO.		ILLINOIS FED. AID PROJECT		

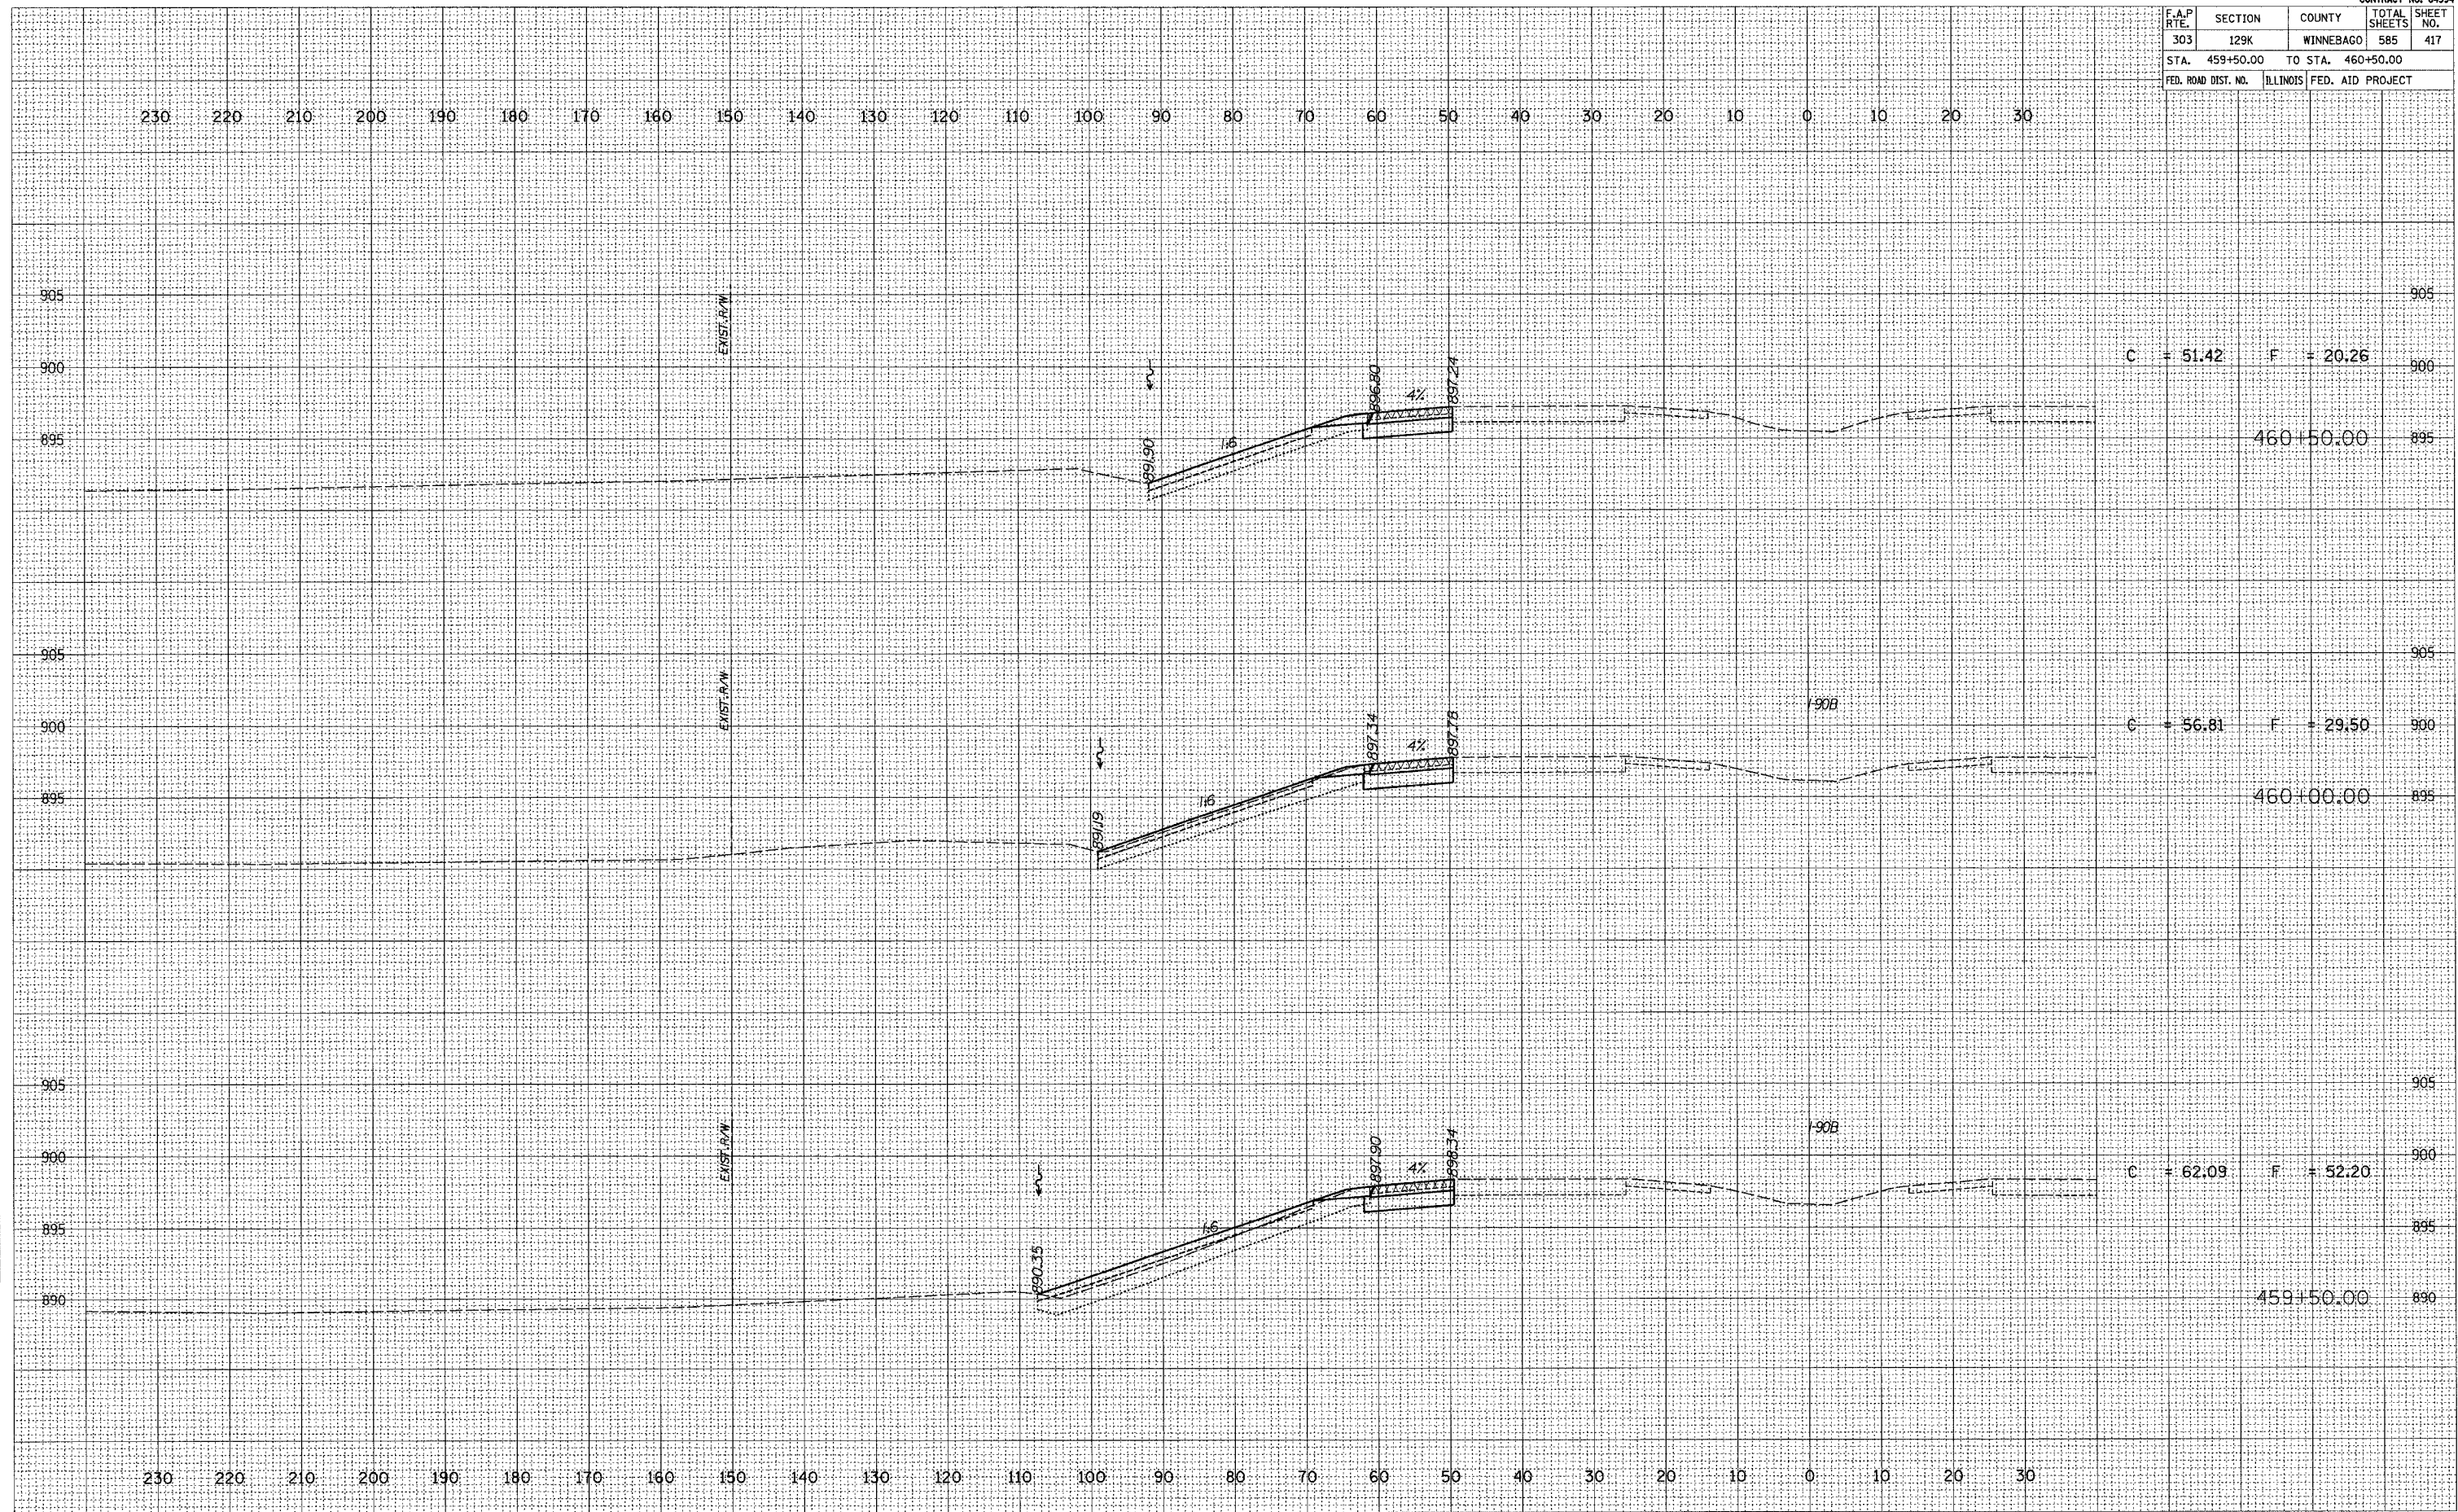

DATE: _____
 SURVEYED: _____
 SURVEY: _____
 NOTE BOOK: _____
 AREAS: _____
 AREAS CHECKED: _____

DATE: _____
 SURVEYED: _____
 SURVEY: _____
 NOTE BOOK: _____
 AREAS: _____
 AREAS CHECKED: _____