


F.A.P. RTE.	SECTION	COUNTY	TOTAL SHEETS	SHEET NO.
303	129K	WINNEBAGO	585	426
STA. 461+50.00	TO STA. 462+00.00			
FED. ROAD DIST. NO.	ILLINOIS	FED. AID PROJECT		

DATE	BY
SURVEYED	
FINAL SURVEY	
NOTE BOOK	
AREAS CHECKED	

DATE	BY
SURVEYED	
ORIGINAL SURVEY	
NOTE BOOK	
AREAS CHECKED	

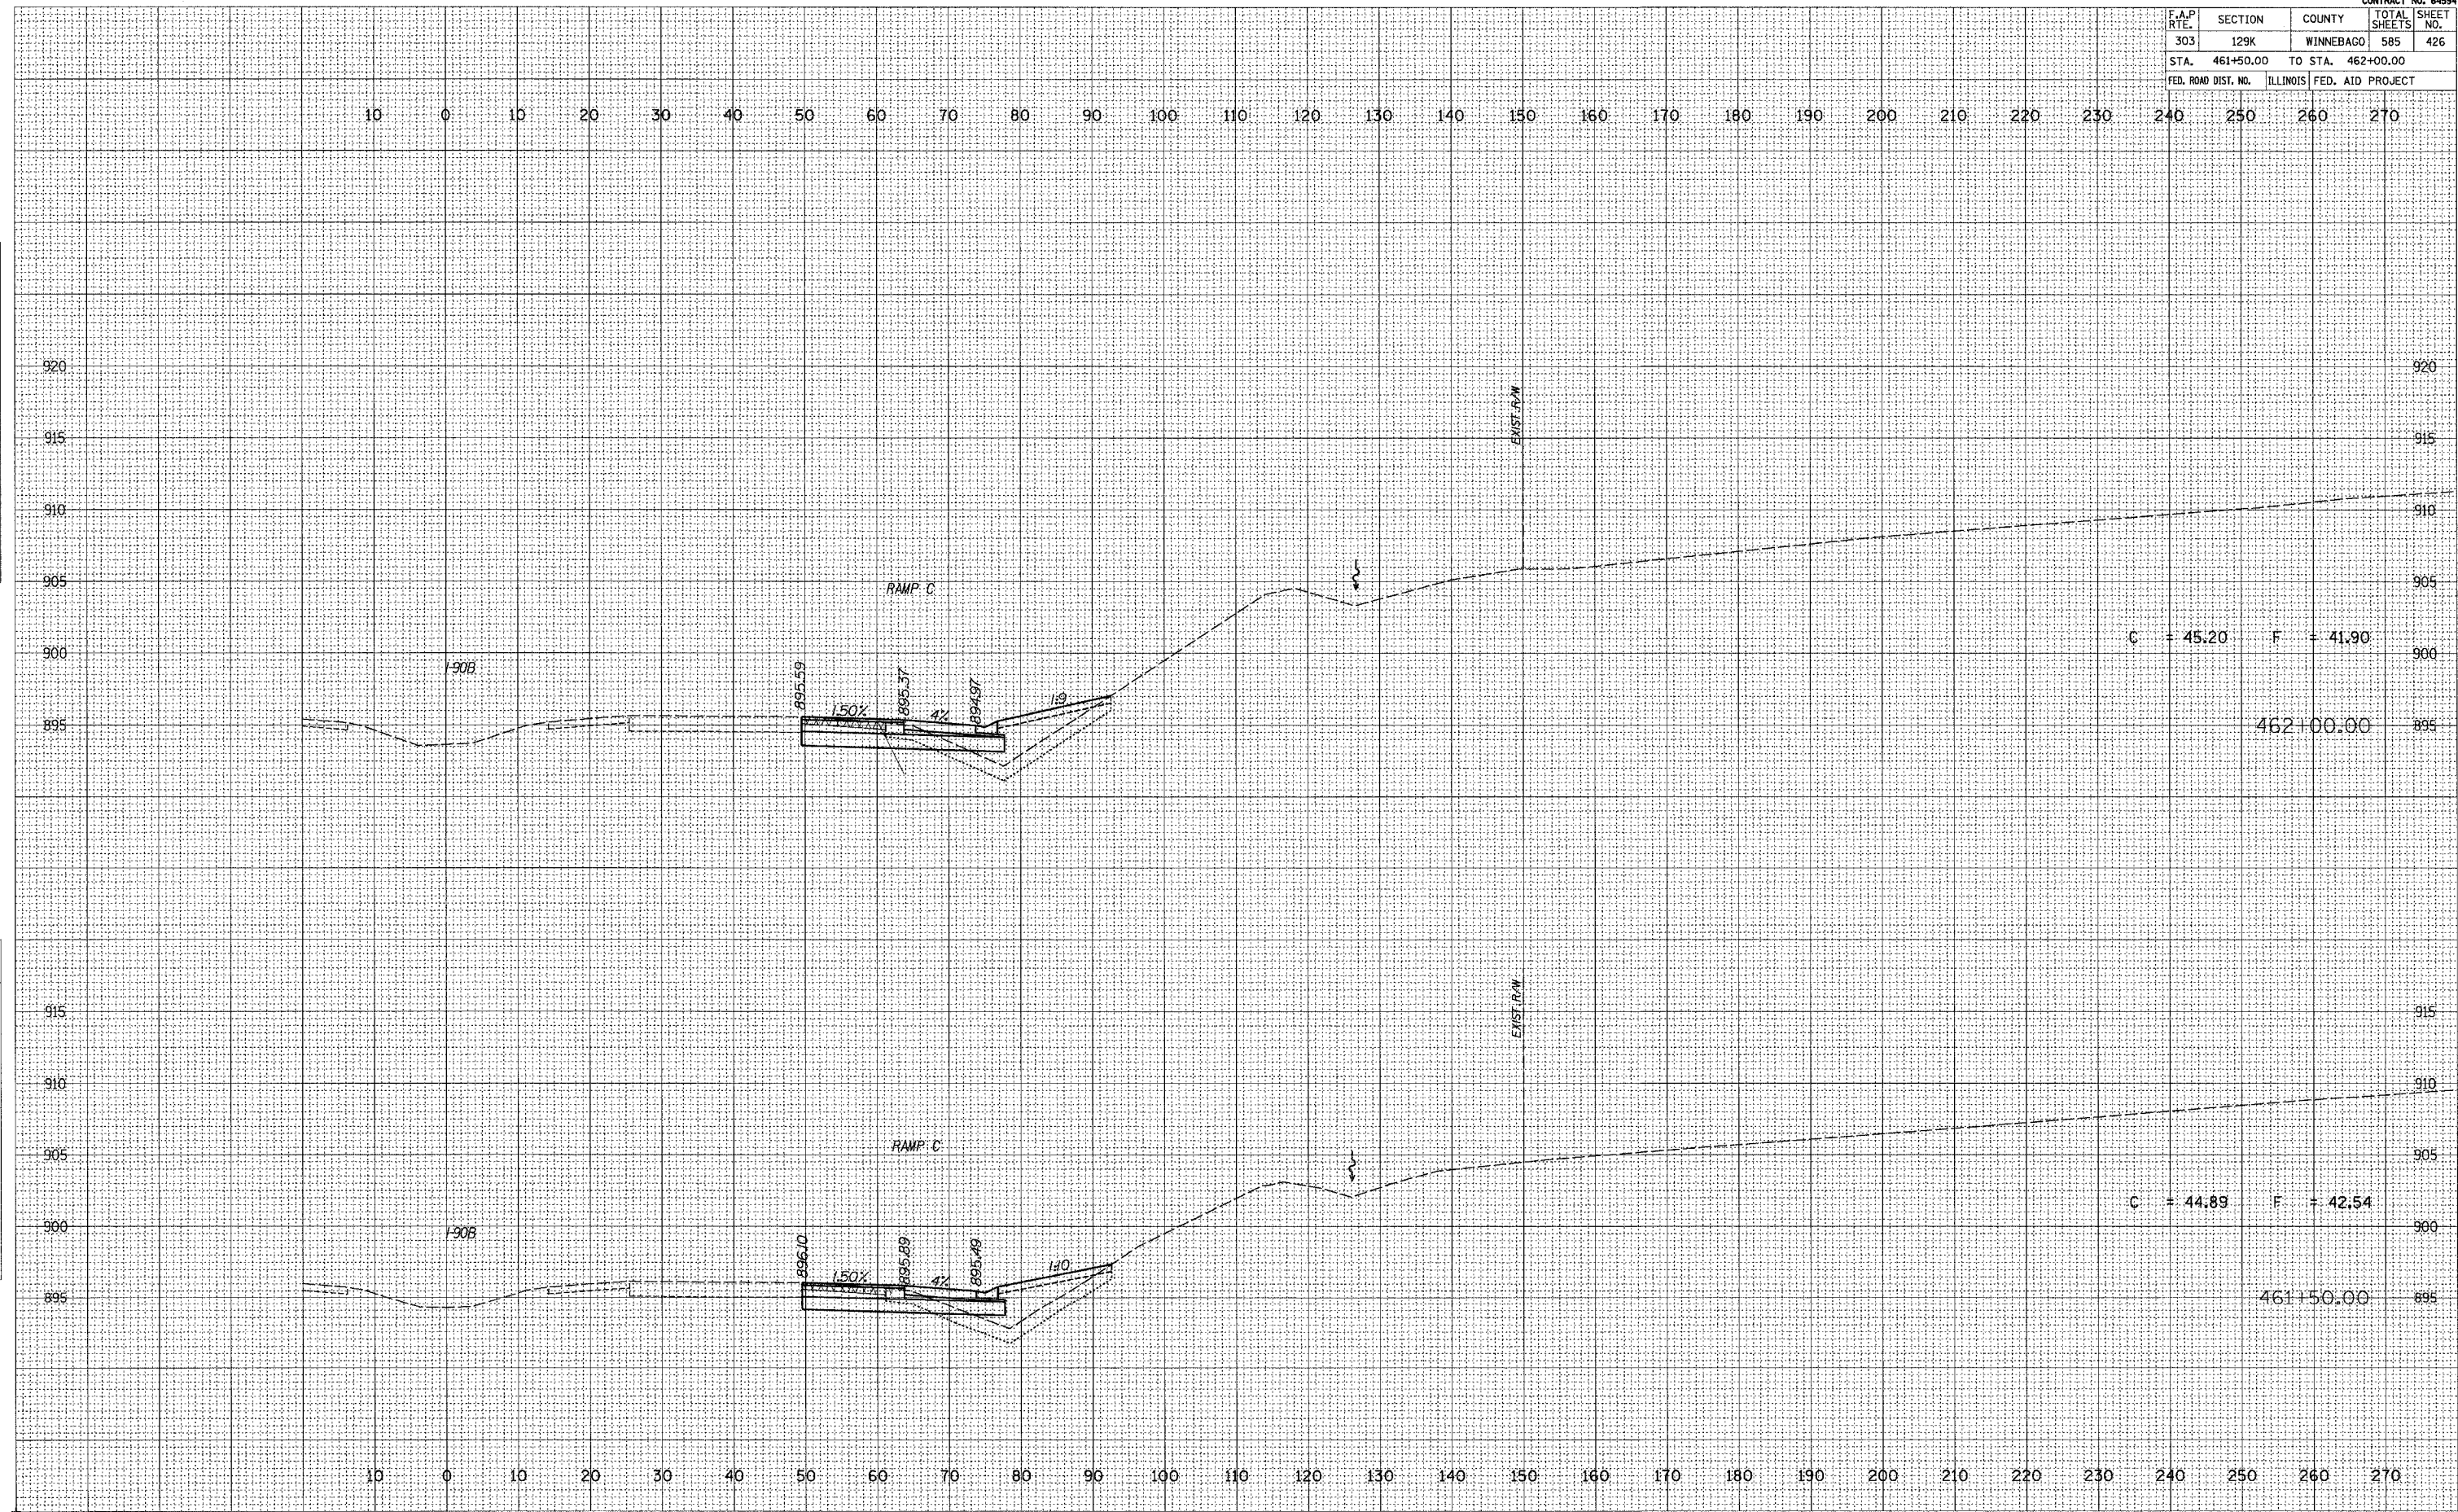

C = 45.20 F = 41.90

462+00.00

C = 44.89 F = 42.54

461+50.00