


F.A.P. RTE.	SECTION	COUNTY	TOTAL SHEETS	SHEET NO.
303	129K	WINNEBAGO	585	434
STA. 469+50.00		TO STA. 470+00.00		
FED. ROAD DIST. NO.		ILLINOIS FED. AID PROJECT		

10 0 10 20 30 40 50 60 70 80 90 100 110 120 130 140 150 160 170 180 190 200 210 220 230 240 250 260 270

DATE _____
 BY _____
 SURVEYED _____
 FINAL _____
 SURVEY _____
 NOTE BOOK _____
 NO. _____

DATE _____
 BY _____
 SURVEYED _____
 ORIGINAL _____
 SURVEY _____
 NOTE BOOK _____
 NO. _____

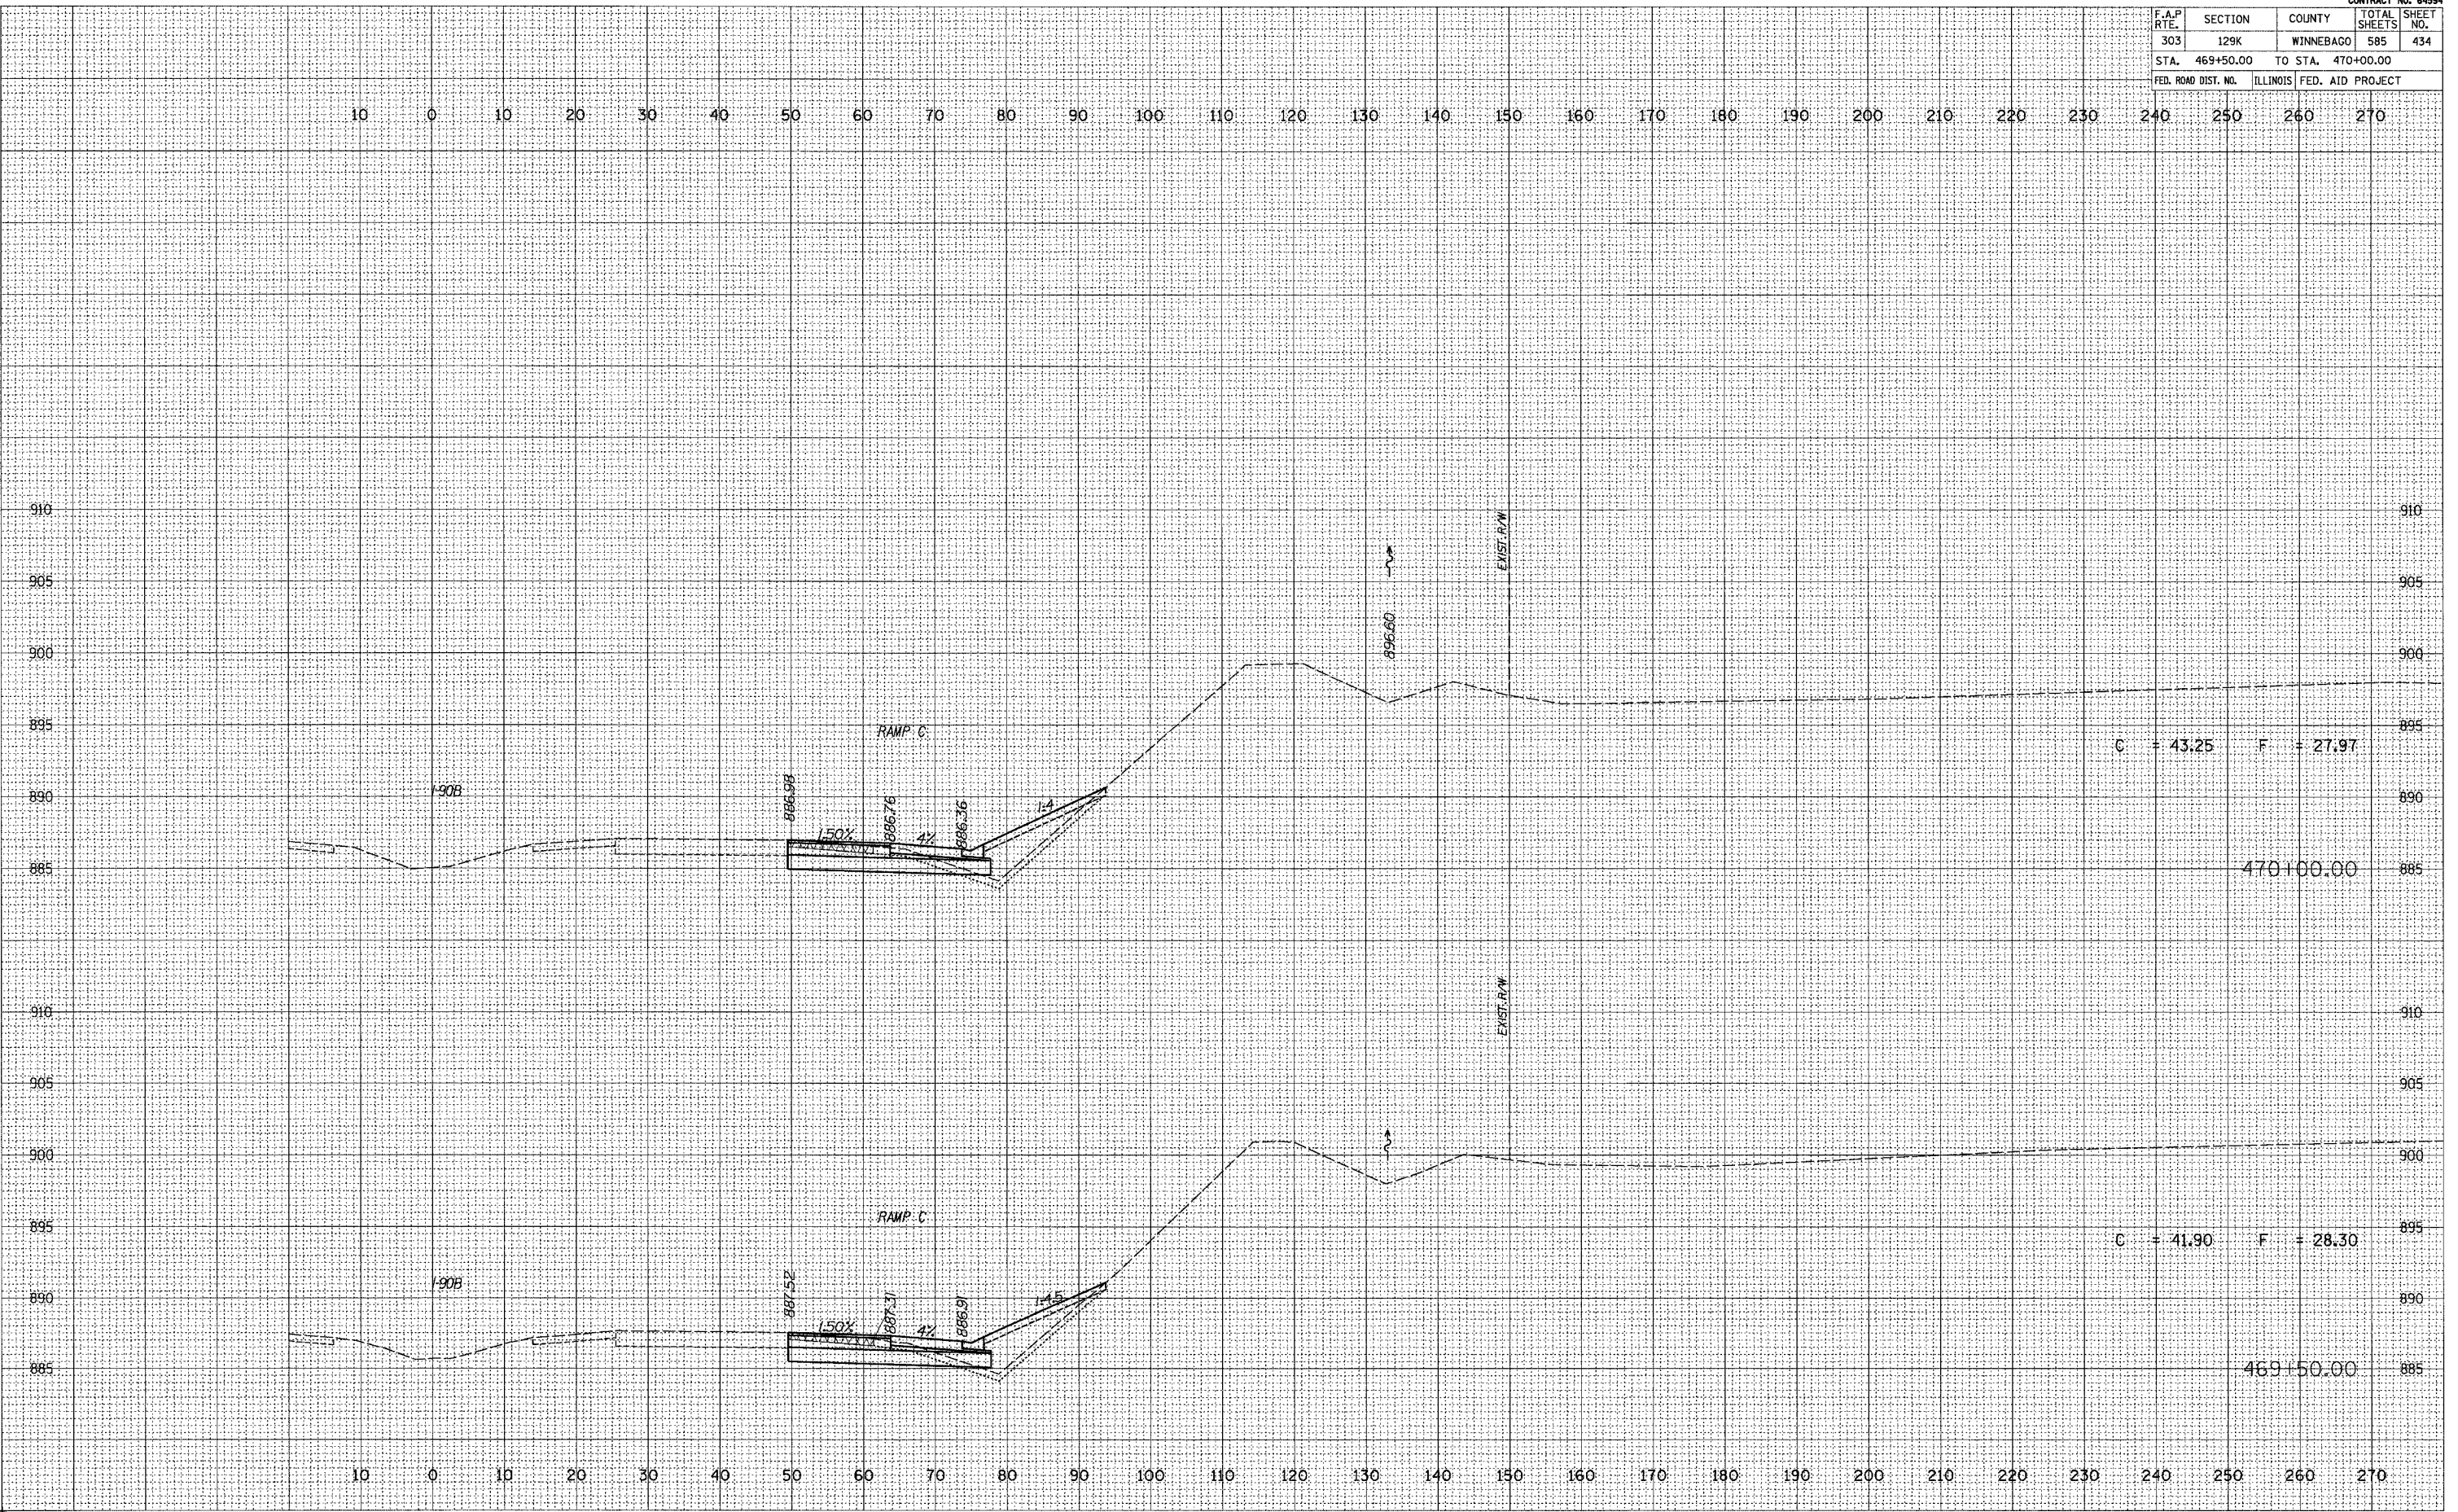

C = 43.25 F = 27.97

470+100.00

C = 41.90 F = 28.30

469+50.00