

F.A.P. RTE.	SECTION	COUNTY	TOTAL SHEETS	SHEET NO.
303	I29K	WINNEBAGO	585	474
STA. 824+47.67		TO STA. 824+50.00		
FED. ROAD DIST. NO.		ILLINOIS FED. AID PROJECT		

DATE: _____


SCALE: _____

FINISHED SURVEY	SURVEYED
NOTE BOOK	PLOTTED
NO.	TEMPLATE
	AREAS CHECKED

DATE: _____

SCALE: _____

ORIGINAL SURVEY	SURVEYED
NOTE BOOK	PLOTTED
NO.	TEMPLATE
	AREAS CHECKED

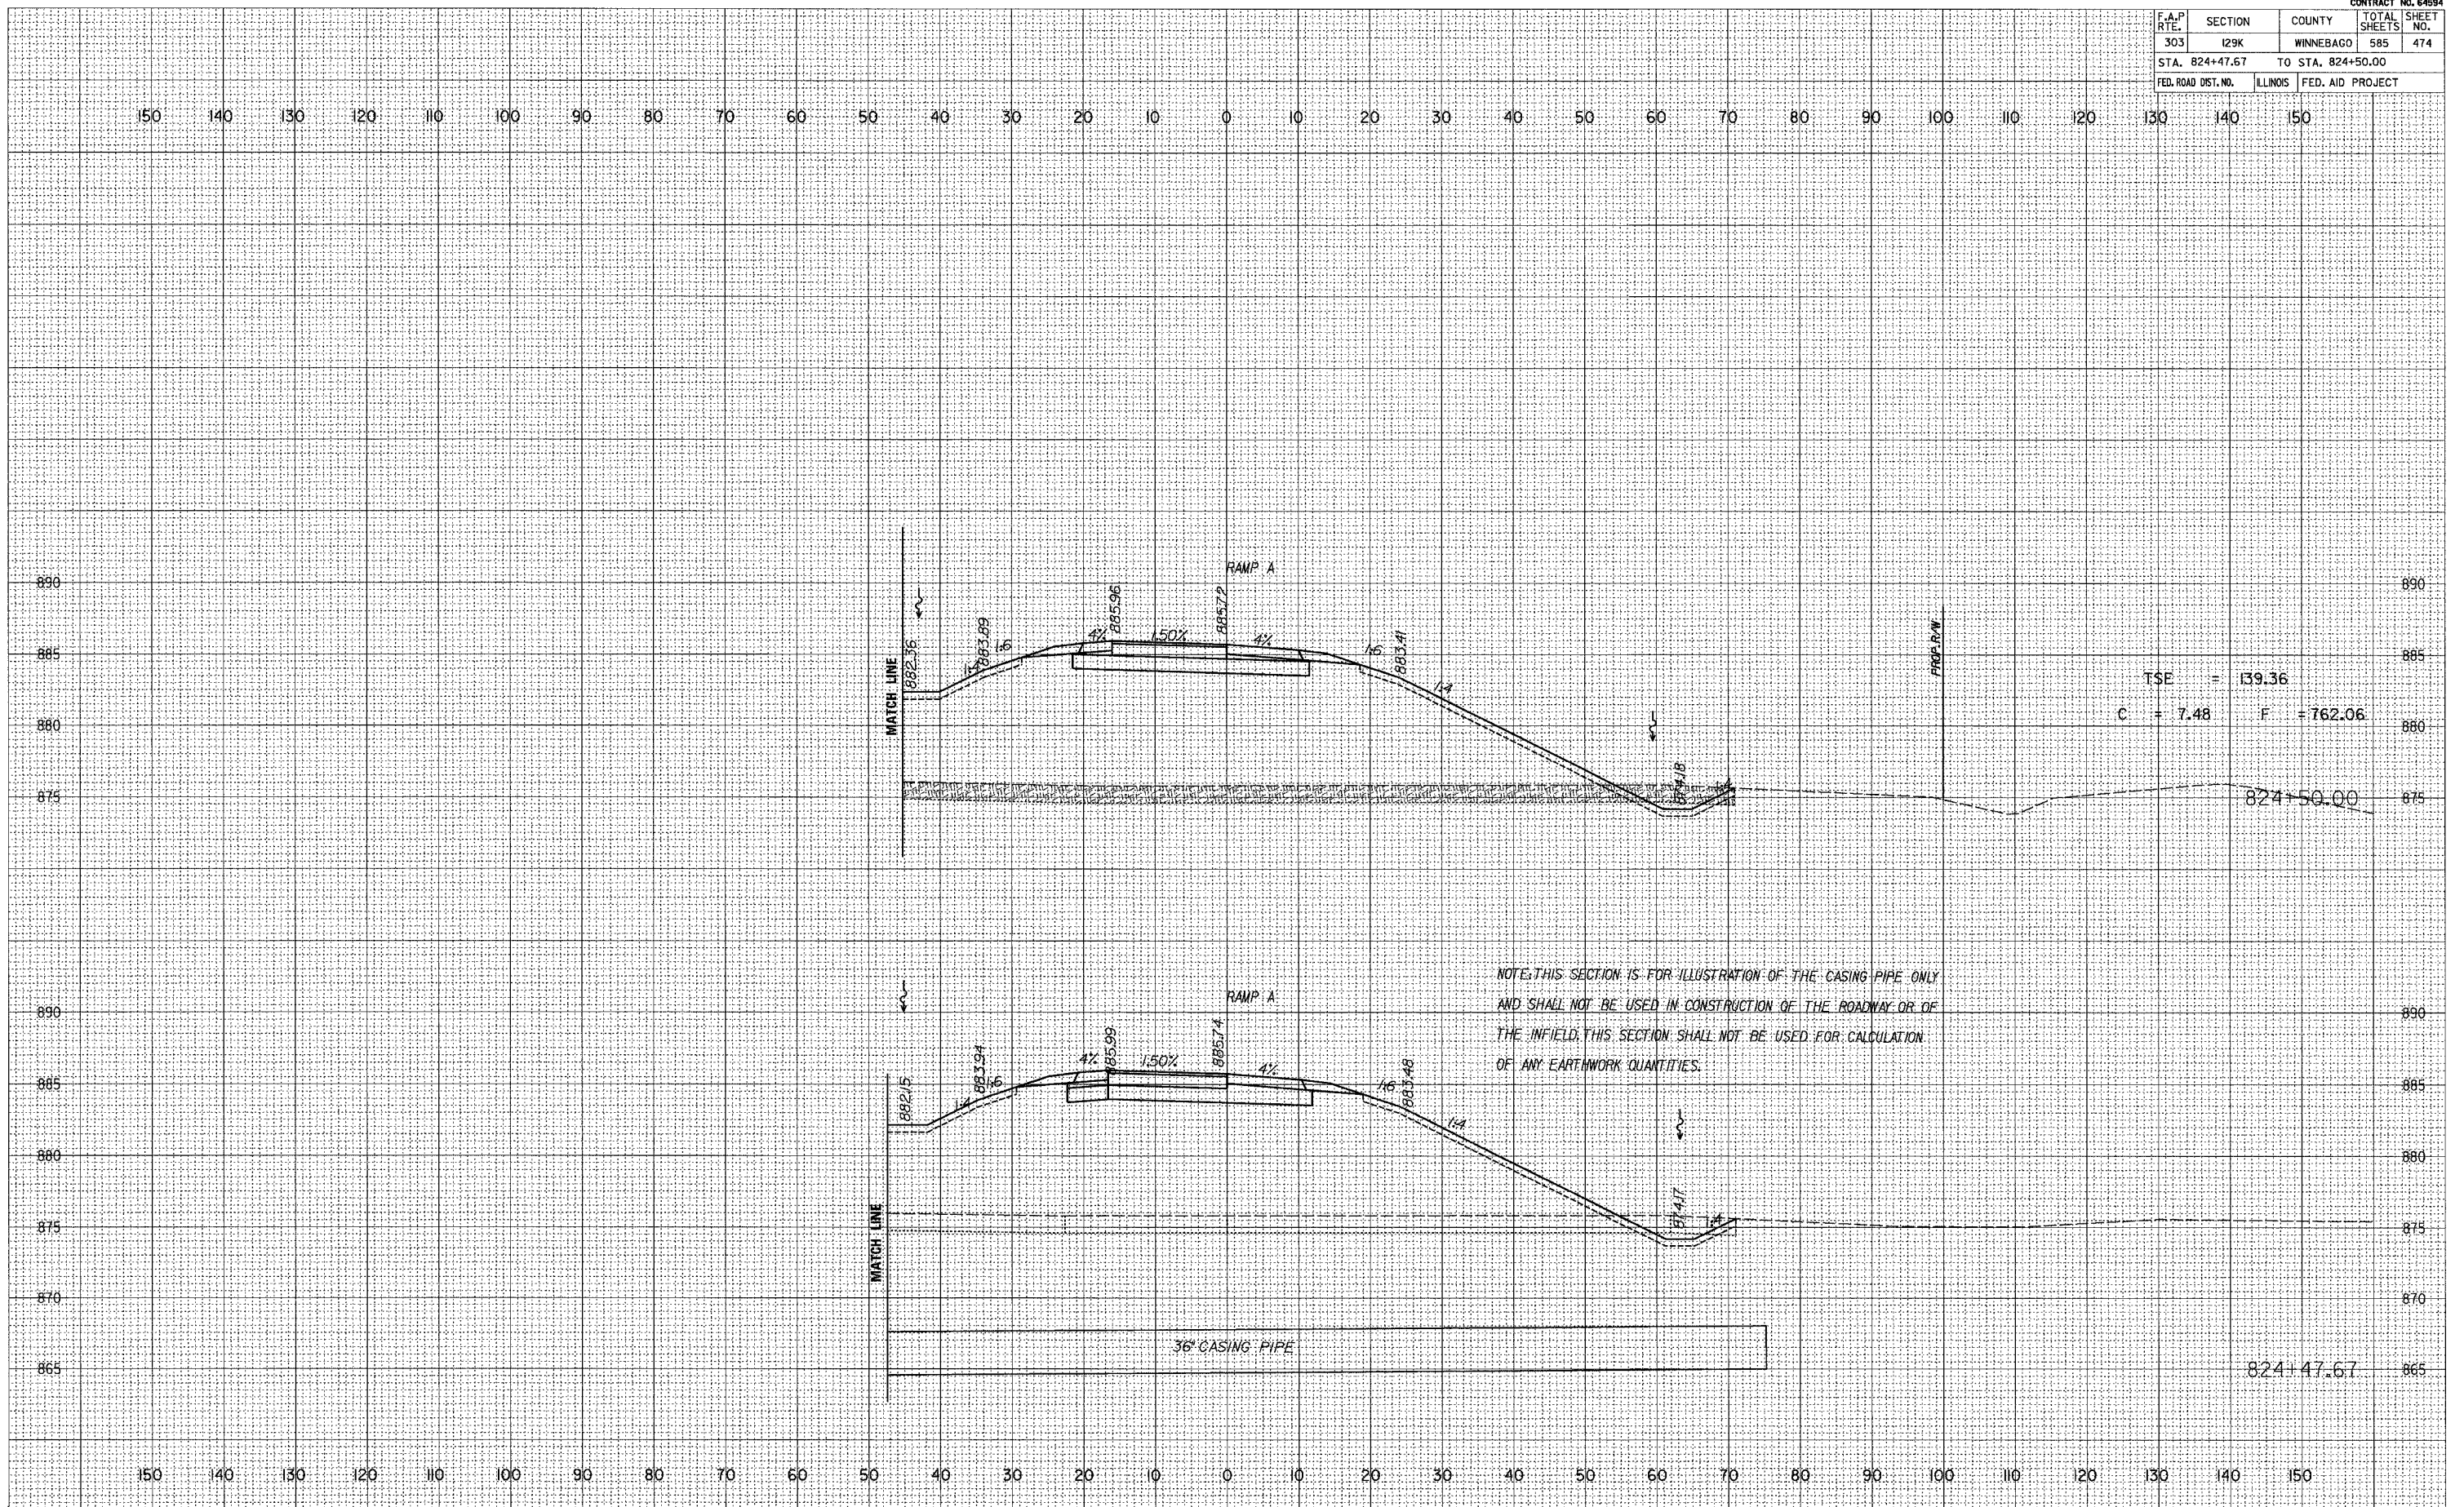

TSE = 139.36
 C = 7.48 F = 762.06

NOTE: THIS SECTION IS FOR ILLUSTRATION OF THE CASING PIPE ONLY AND SHALL NOT BE USED IN CONSTRUCTION OF THE ROADWAY OR OF THE INFIELD. THIS SECTION SHALL NOT BE USED FOR CALCULATION OF ANY EARTHWORK QUANTITIES.

36" CASING PIPE

824+47.67

824+50.00