


F.A.P. RTE.	SECTION	COUNTY	TOTAL SHEETS	SHEET NO.
303	129K	WINNEBAGO	585	480
STA. 830+50.00		TO STA. 831+00.00		
FED. ROAD DIST. NO.	ILLINOIS	FED. AID PROJECT		

DATE	
SCALE	
NO.	
AS AS CHECKED	
AREAS	
NOTE BOOK	
PLOTTED	
CORRECTED	
FINAL SURVEY	

DATE	
SCALE	
NO.	
AS AS CHECKED	
AREAS	
NOTE BOOK	
PLOTTED	
CORRECTED	
ORIGINAL SURVEY	

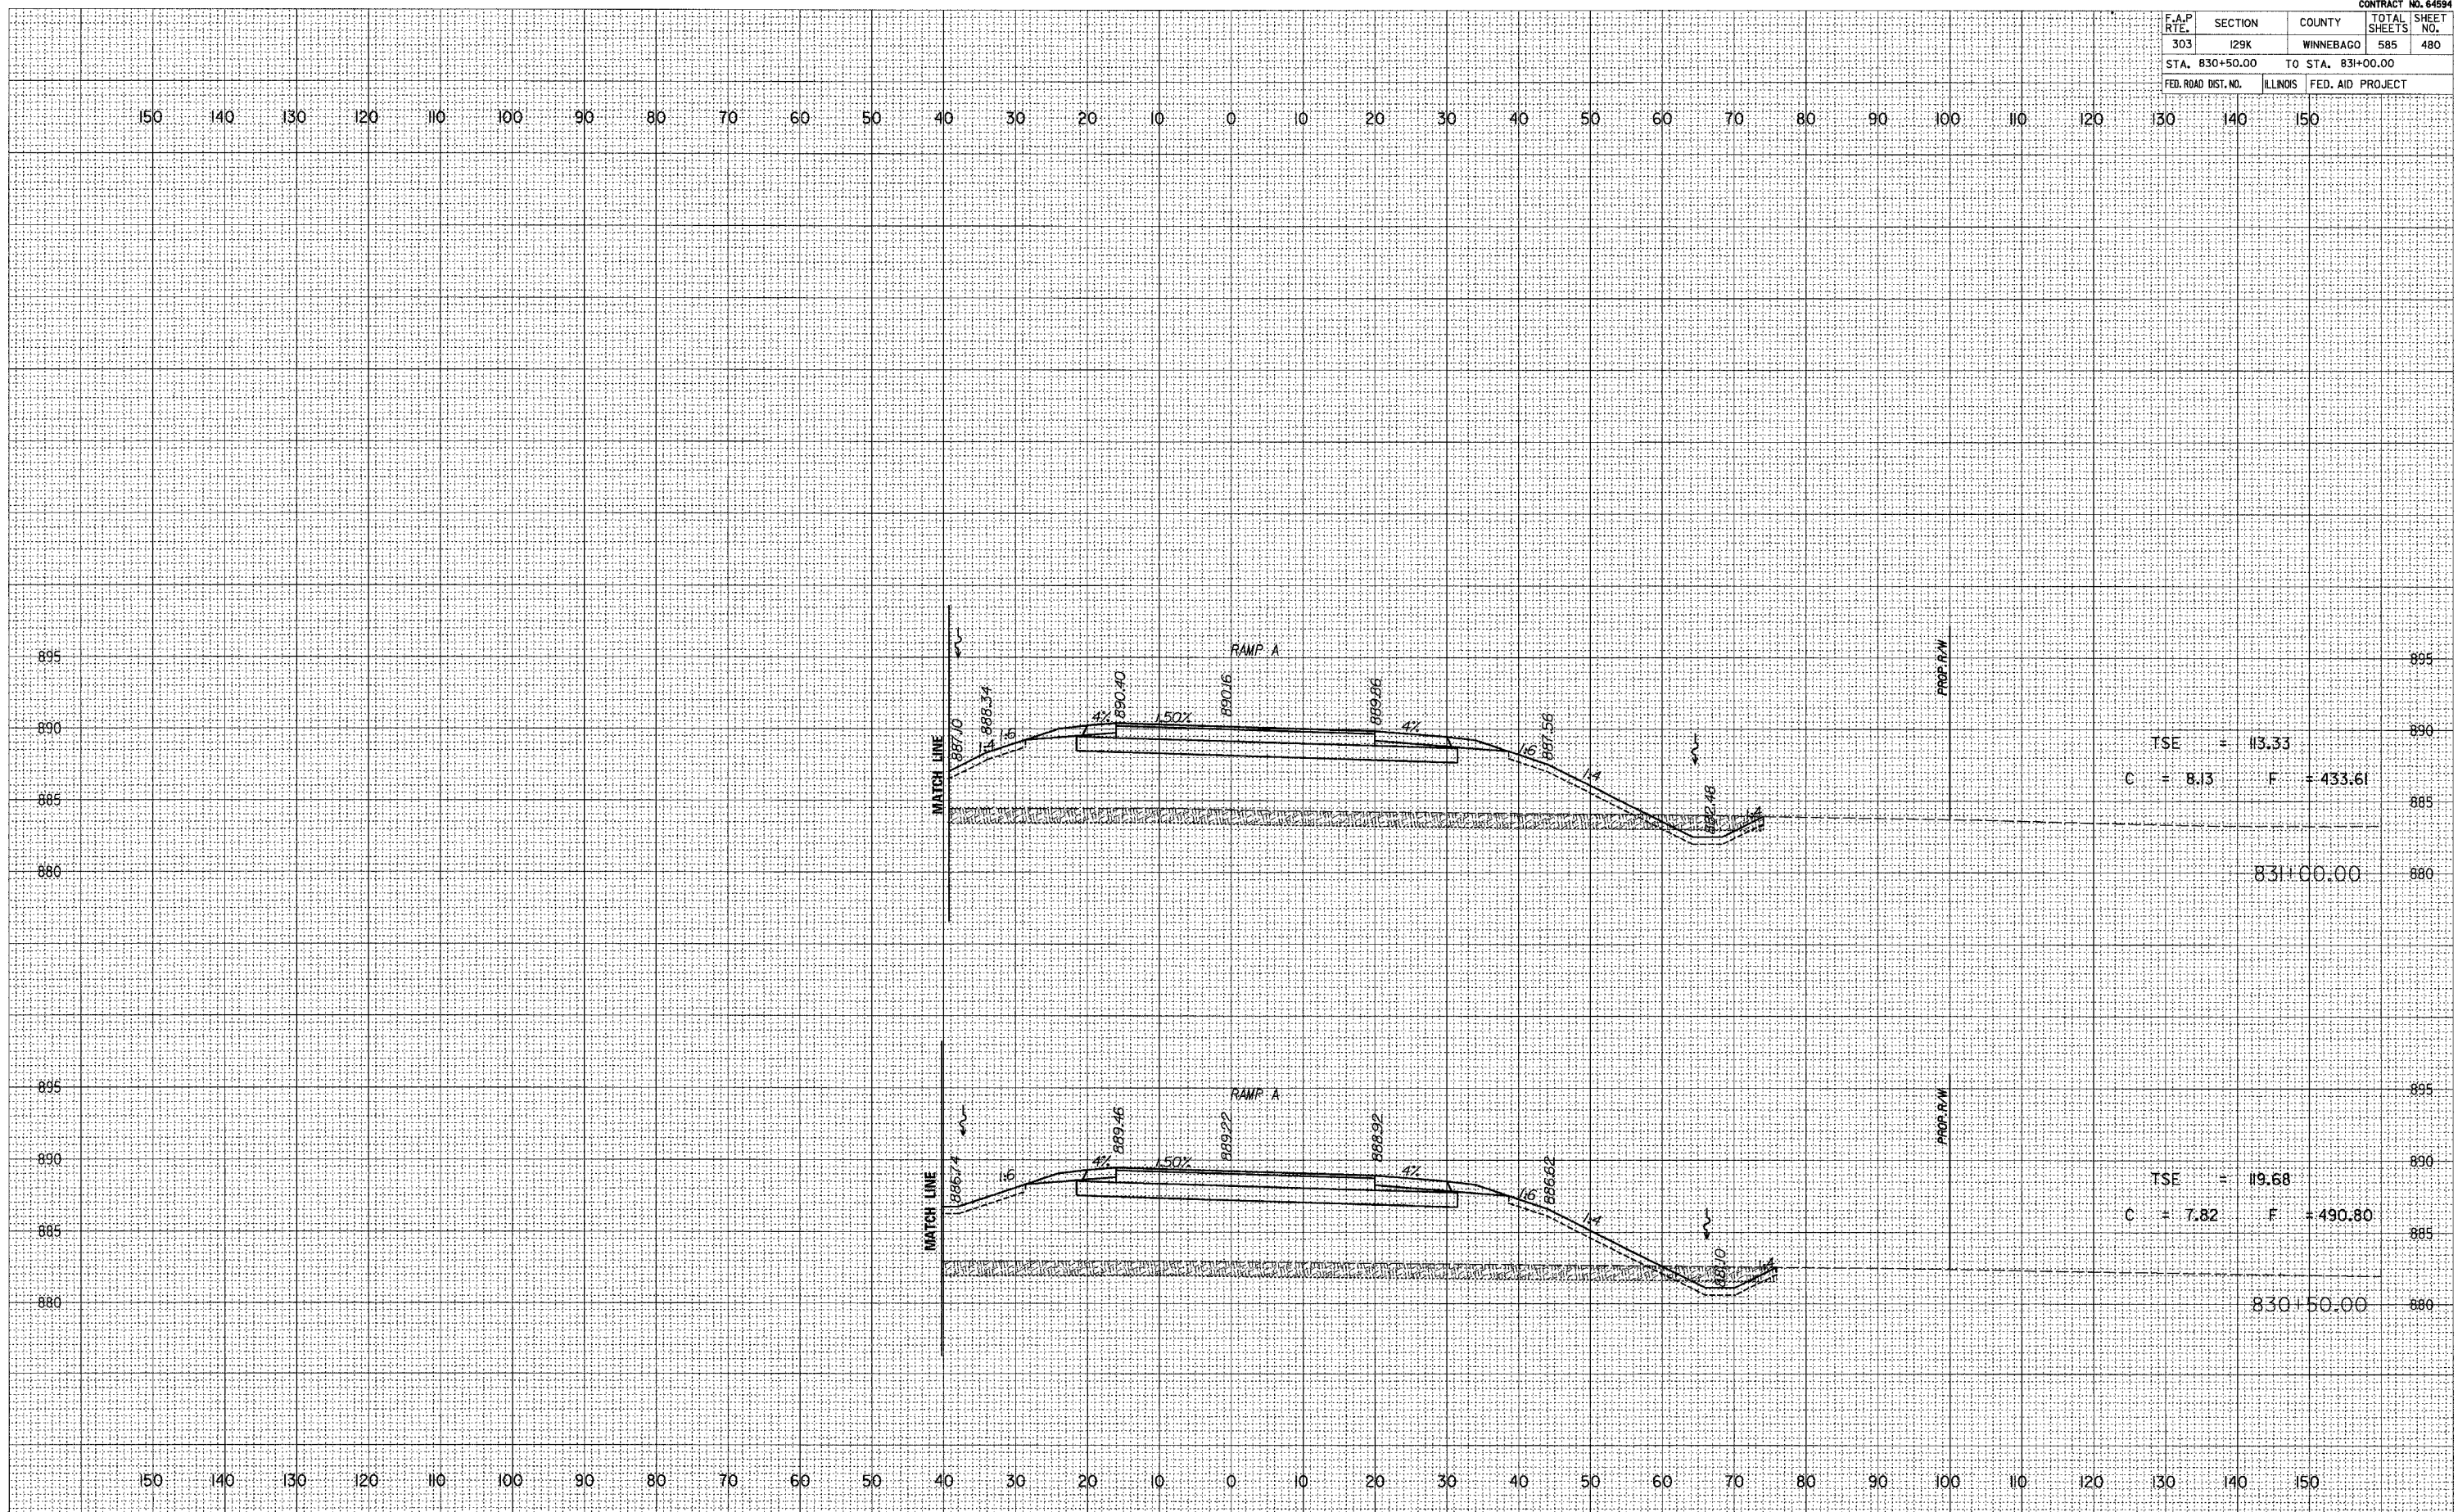

TSE = 113.33
 C = 8.13 F = 433.61

TSE = 119.68
 C = 7.82 F = 490.80