

F.A.P. RTE.	SECTION	COUNTY	TOTAL SHEETS	SHEET NO.
303	129K	WINNEBAGO	585	482
STA. 5001+00.00 TO STA. 5002+00.00				
FED. ROAD DIST. NO. ILLINOIS		FED. AID PROJECT		

DATE: \_\_\_\_\_


SCALE: \_\_\_\_\_

FINAL SURVEY	SURVEYED
NOTE BOOK	PLOTTED
NO.	TEMPLATE
	AREAS CHECKED

DATE: \_\_\_\_\_

SCALE: \_\_\_\_\_

ORIGINAL SURVEY	SURVEYED
NOTE BOOK	PLOTTED
NO.	TEMPLATE
	AREAS CHECKED

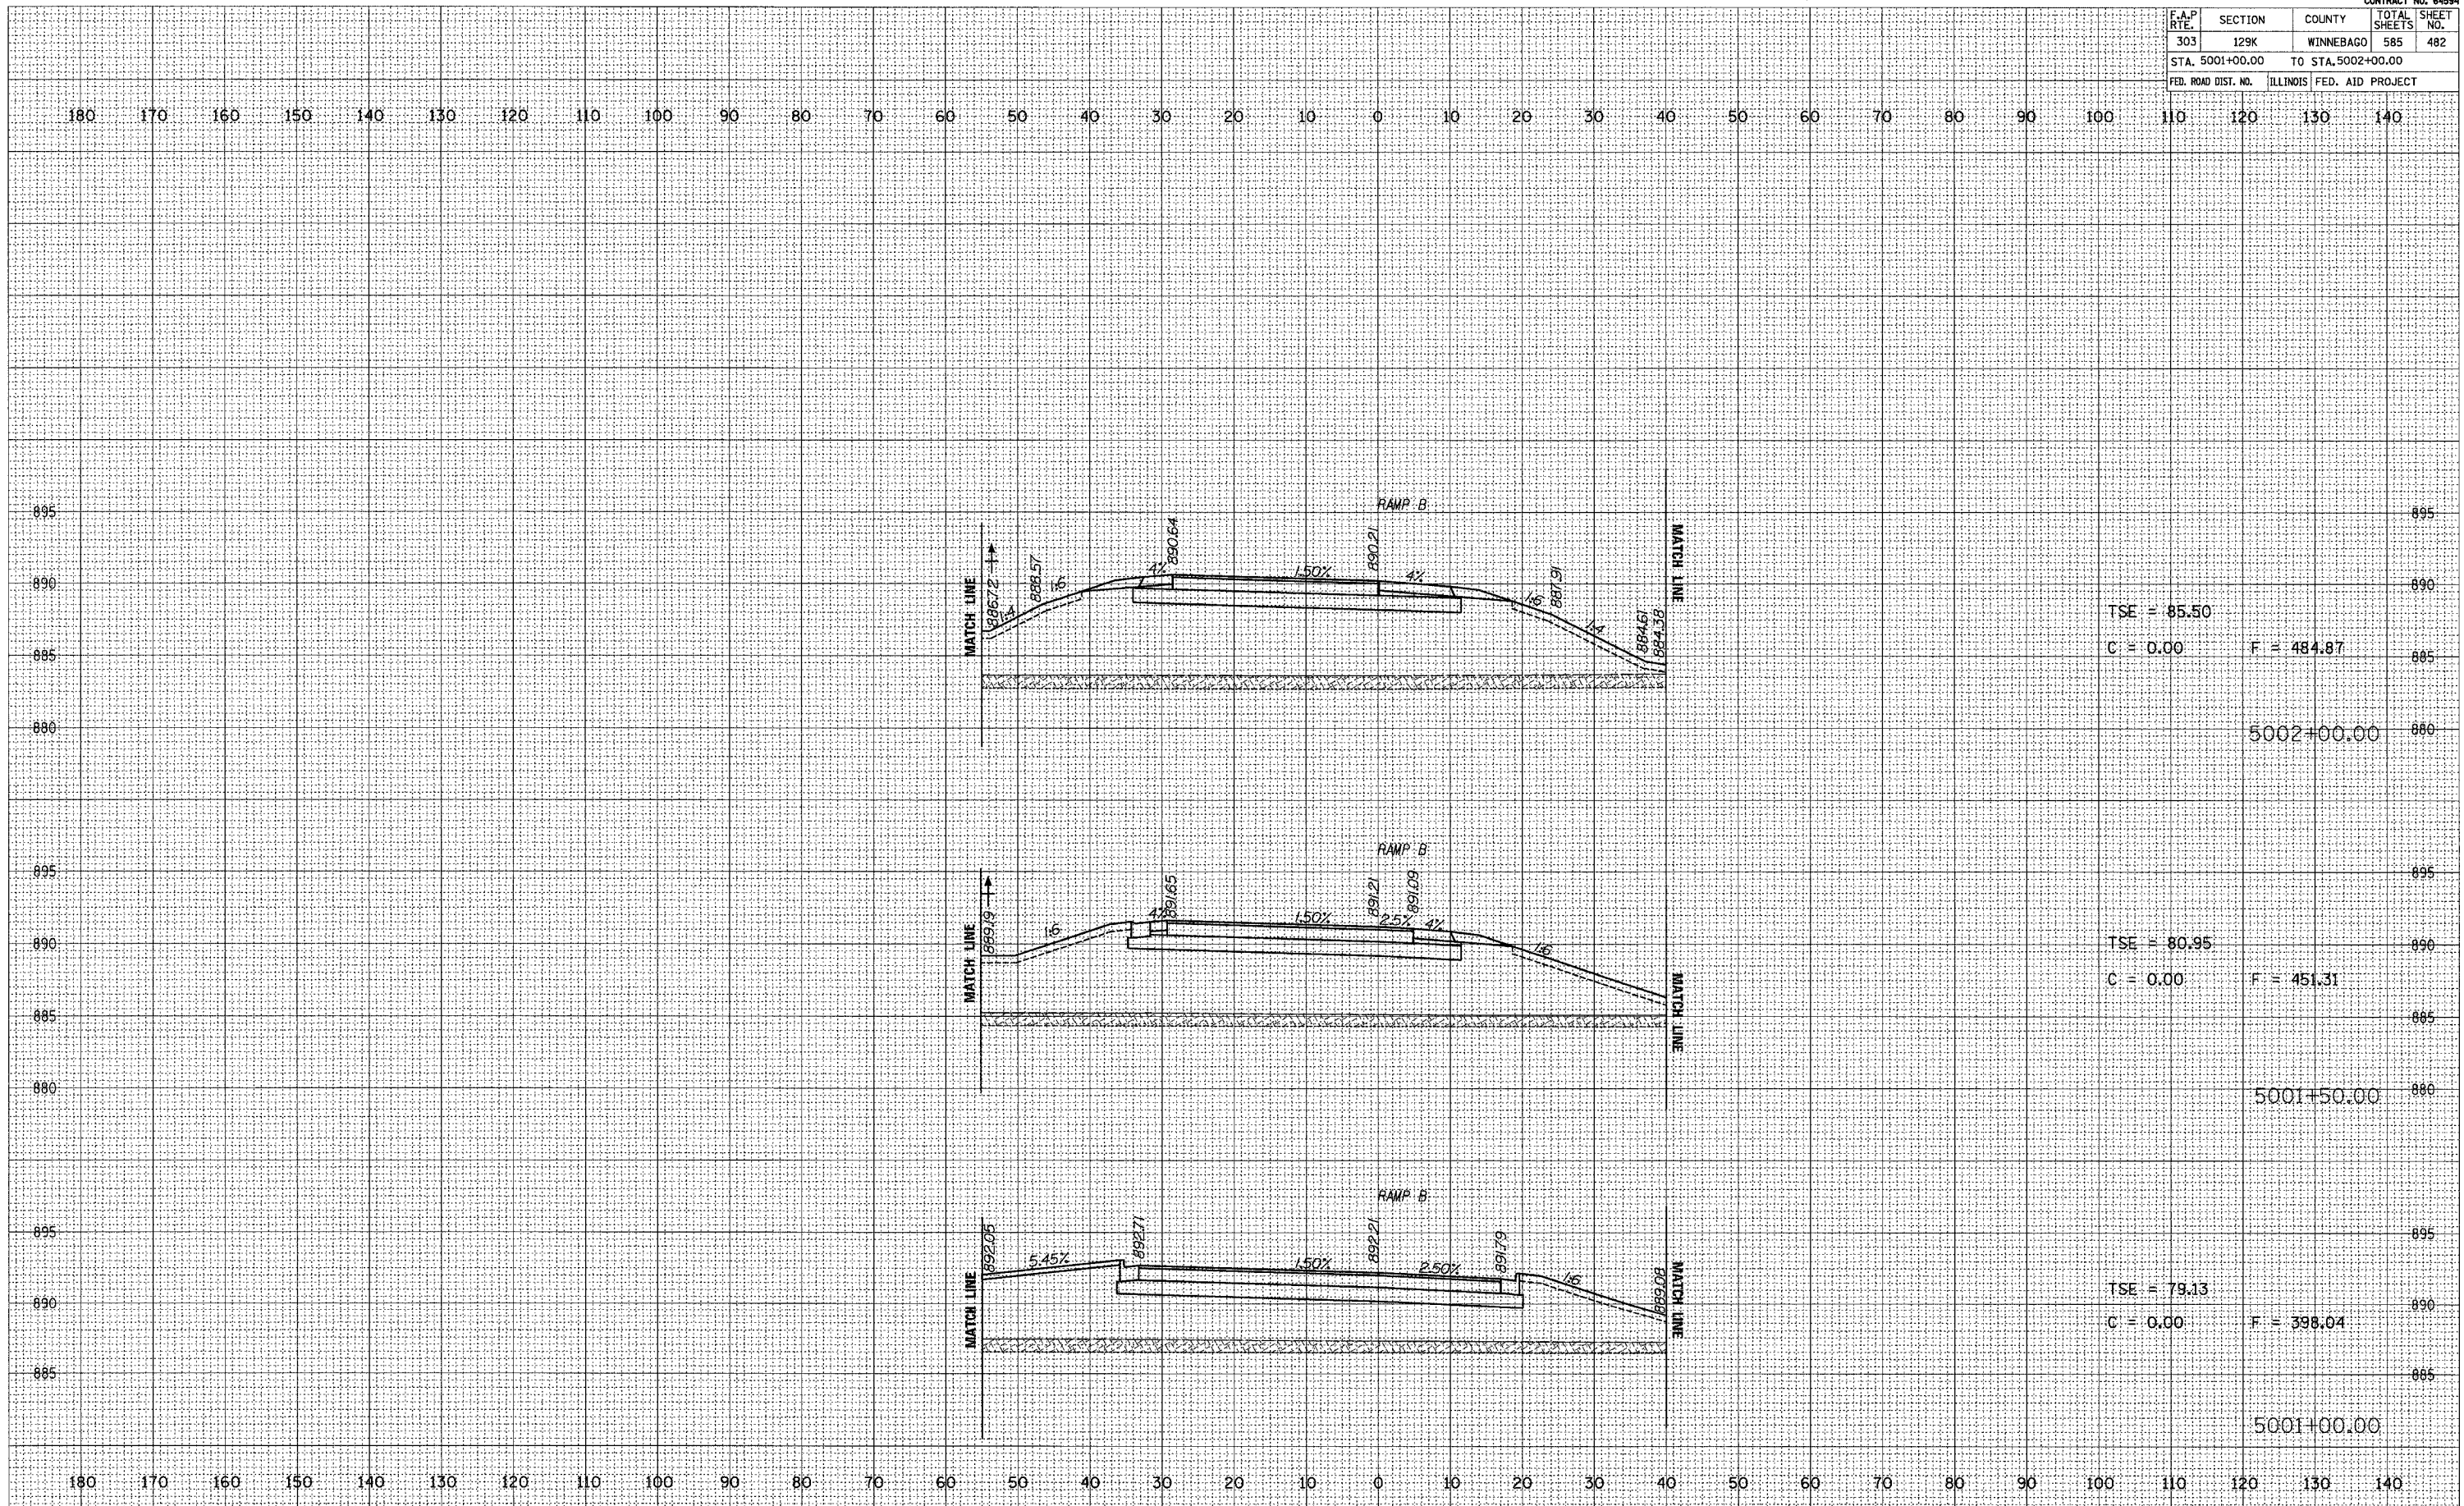

TSE = 85.50  
C = 0.00 F = 484.87

TSE = 80.95  
C = 0.00 F = 451.31

TSE = 79.13  
C = 0.00 F = 398.04

5002+00.00

5001+50.00

5001+00.00