


F.A.P. RTE.	SECTION	COUNTY	TOTAL SHEETS	SHEET NO.
303	129K	WINNEBAGO	585	486
STA. 5007+00.00		TO STA. 5008+00.00		
FED. ROAD DIST. NO.	ILLINOIS FED. AID PROJECT			

FINAL SURVEY	CONVERTED
NOTE BOOK	PLOTTED
AREAS CHECKED	TEMPLATE
NO.	

ORIGINAL SURVEY	CONVERTED
NOTE BOOK	PLOTTED
AREAS CHECKED	TEMPLATE
NO.	

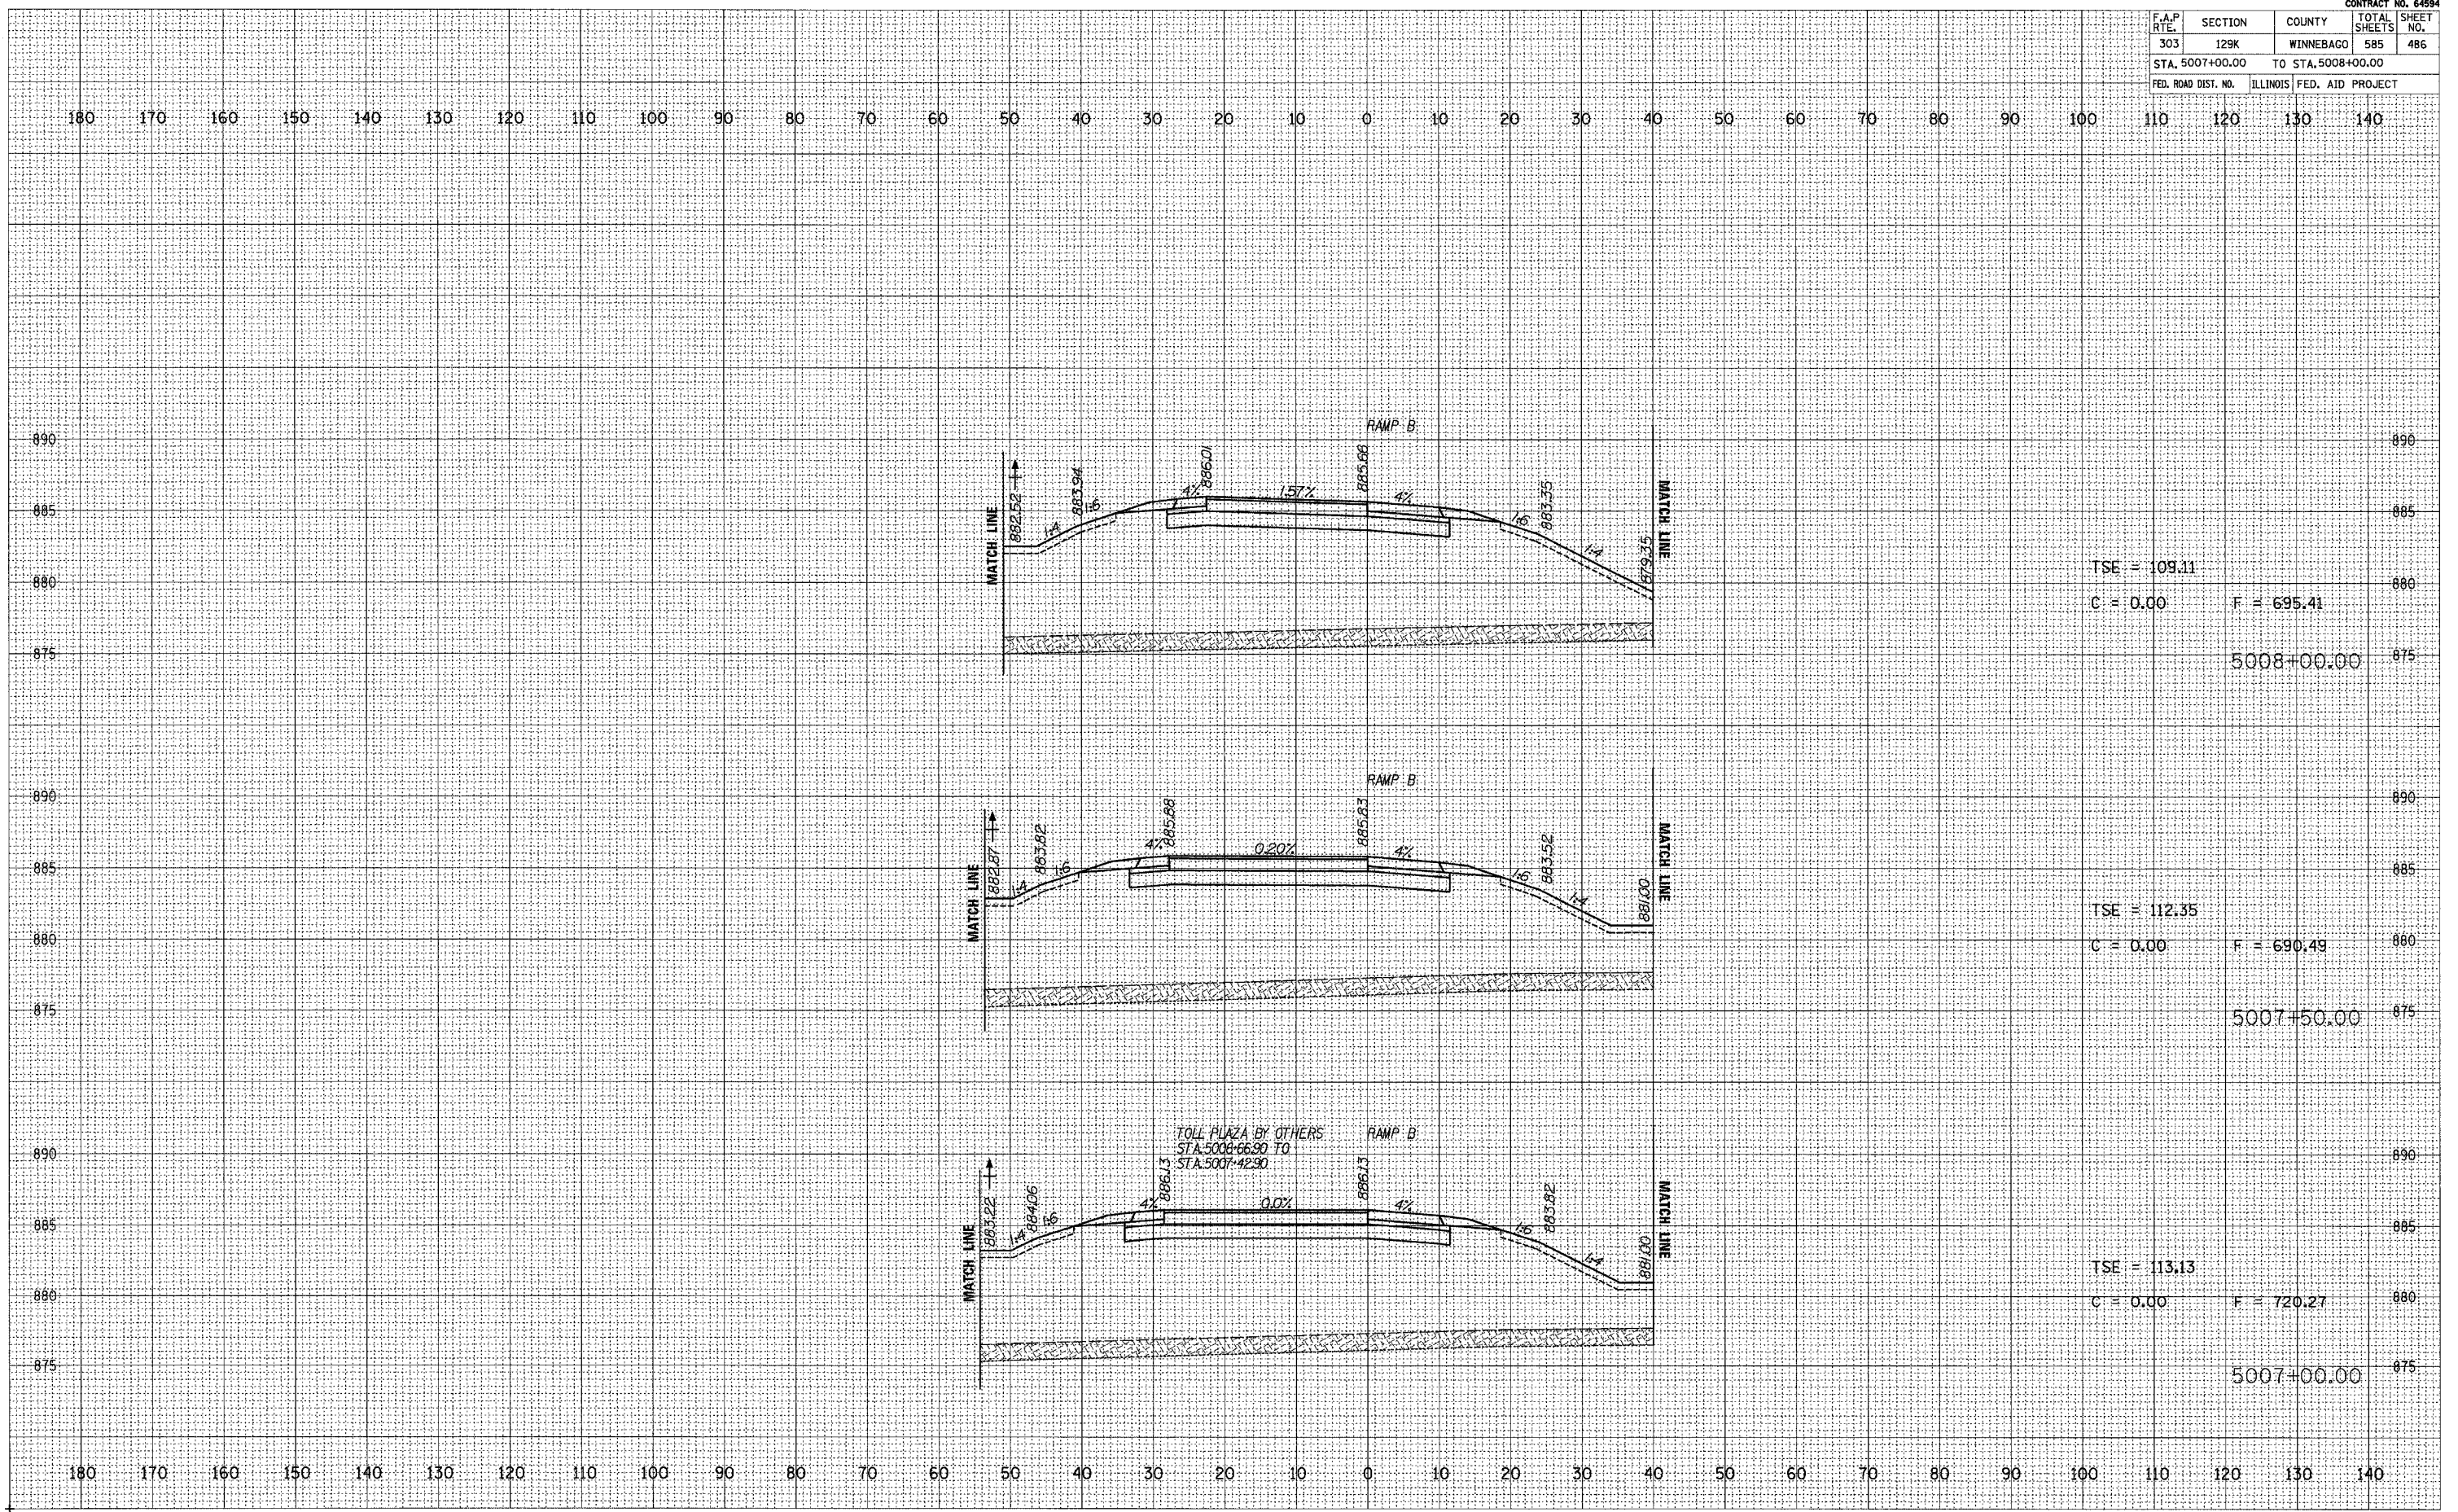

TSE = 109.11  
 C = 0.00 F = 695.41  
 5008+00.00

TSE = 112.35  
 C = 0.00 F = 690.49  
 5007+50.00

TSE = 113.13  
 C = 0.00 F = 720.27  
 5007+00.00