


F.A.P. RTE.	SECTION	COUNTY	TOTAL SHEETS	SHEET NO.
303	129K	WINNEBAGO	585	487
STA. 5008+50.00		TO STA. 5008+52.48		
FED. ROAD DIST. NO. ILLINOIS FED. AID PROJECT				

DATE	
BY	
SCALE	
DATE	
BY	
SCALE	
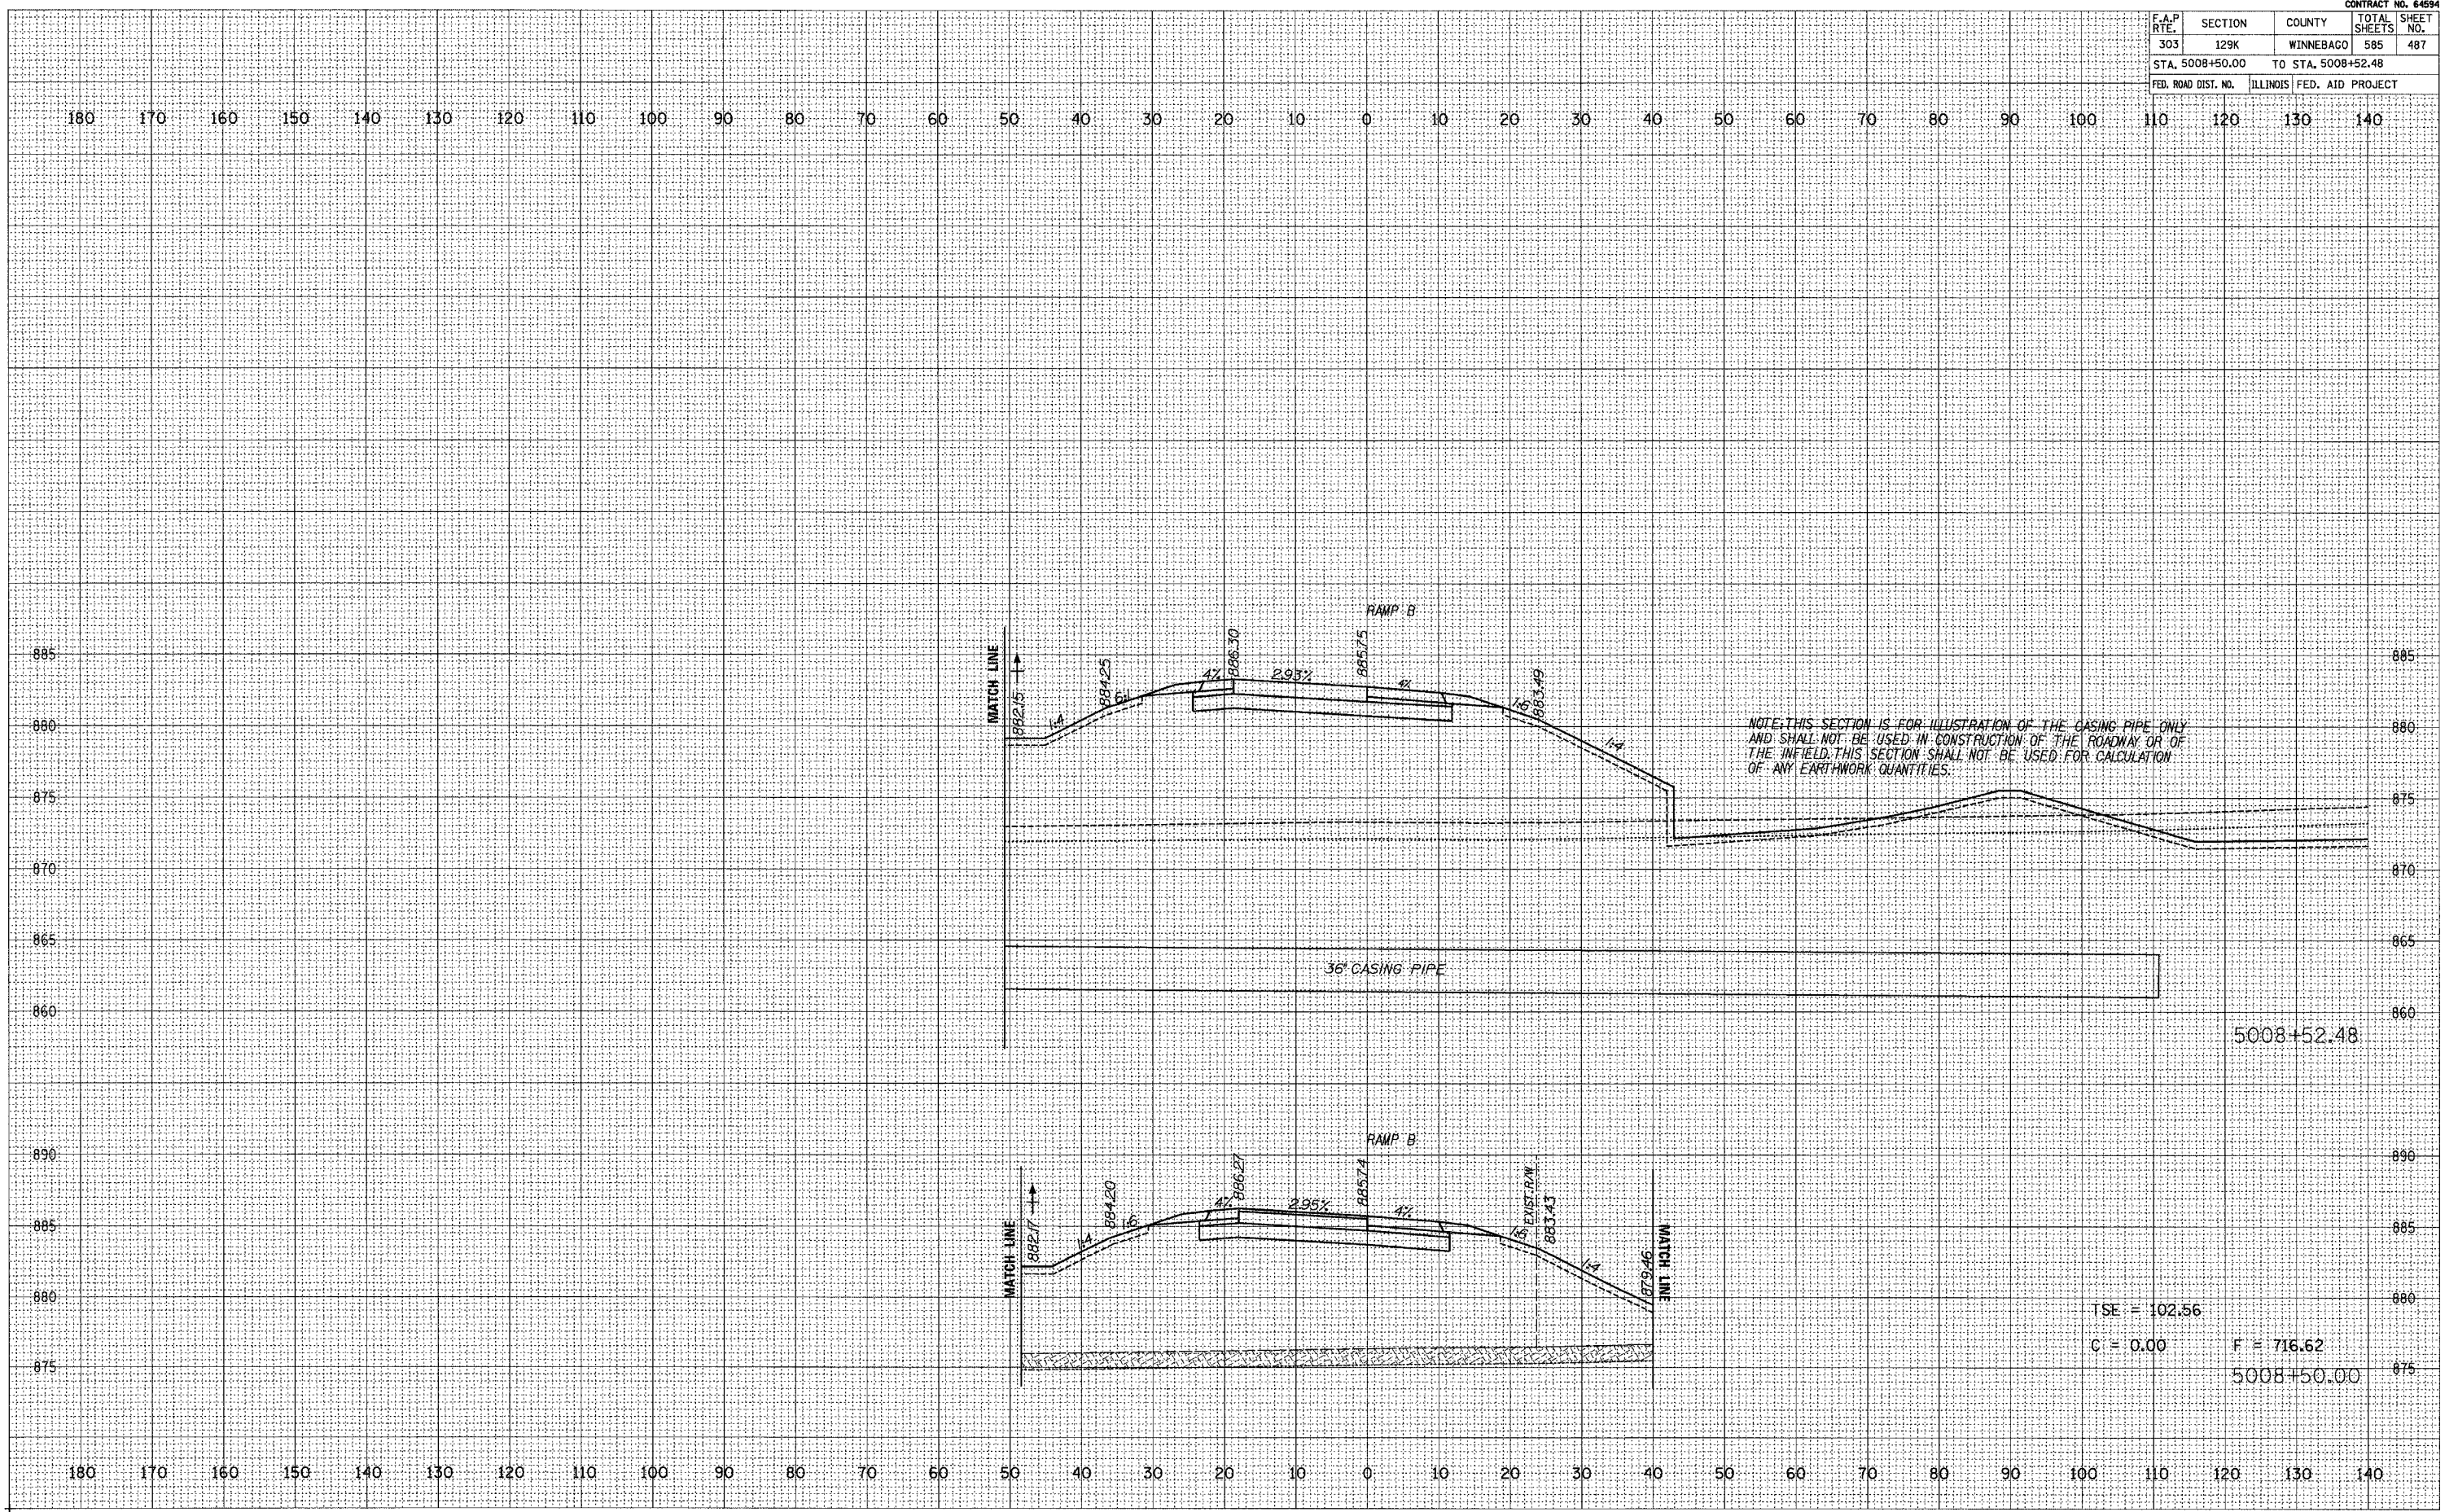

TSE = 102.56
 C = 0.00 F = 716.62
 5008+50.00