


F.A.P. RTE.	SECTION	COUNTY	TOTAL SHEETS	SHEET NO.
303	129K	WINNEBAGO	585	488
STA. 5008+73.74		TO STA. 5009+50.00		
FED. ROAD DIST. NO.	ILLINOIS	FED. AID PROJECT		

DATE: _____
 SURVEYED BY: _____
 CHECKED BY: _____
 FINAL SURVEY TEMPLATE AREAS CHECKED

DATE: _____
 SURVEYED BY: _____
 CHECKED BY: _____
 ORIGINAL SURVEY TEMPLATE AREAS CHECKED

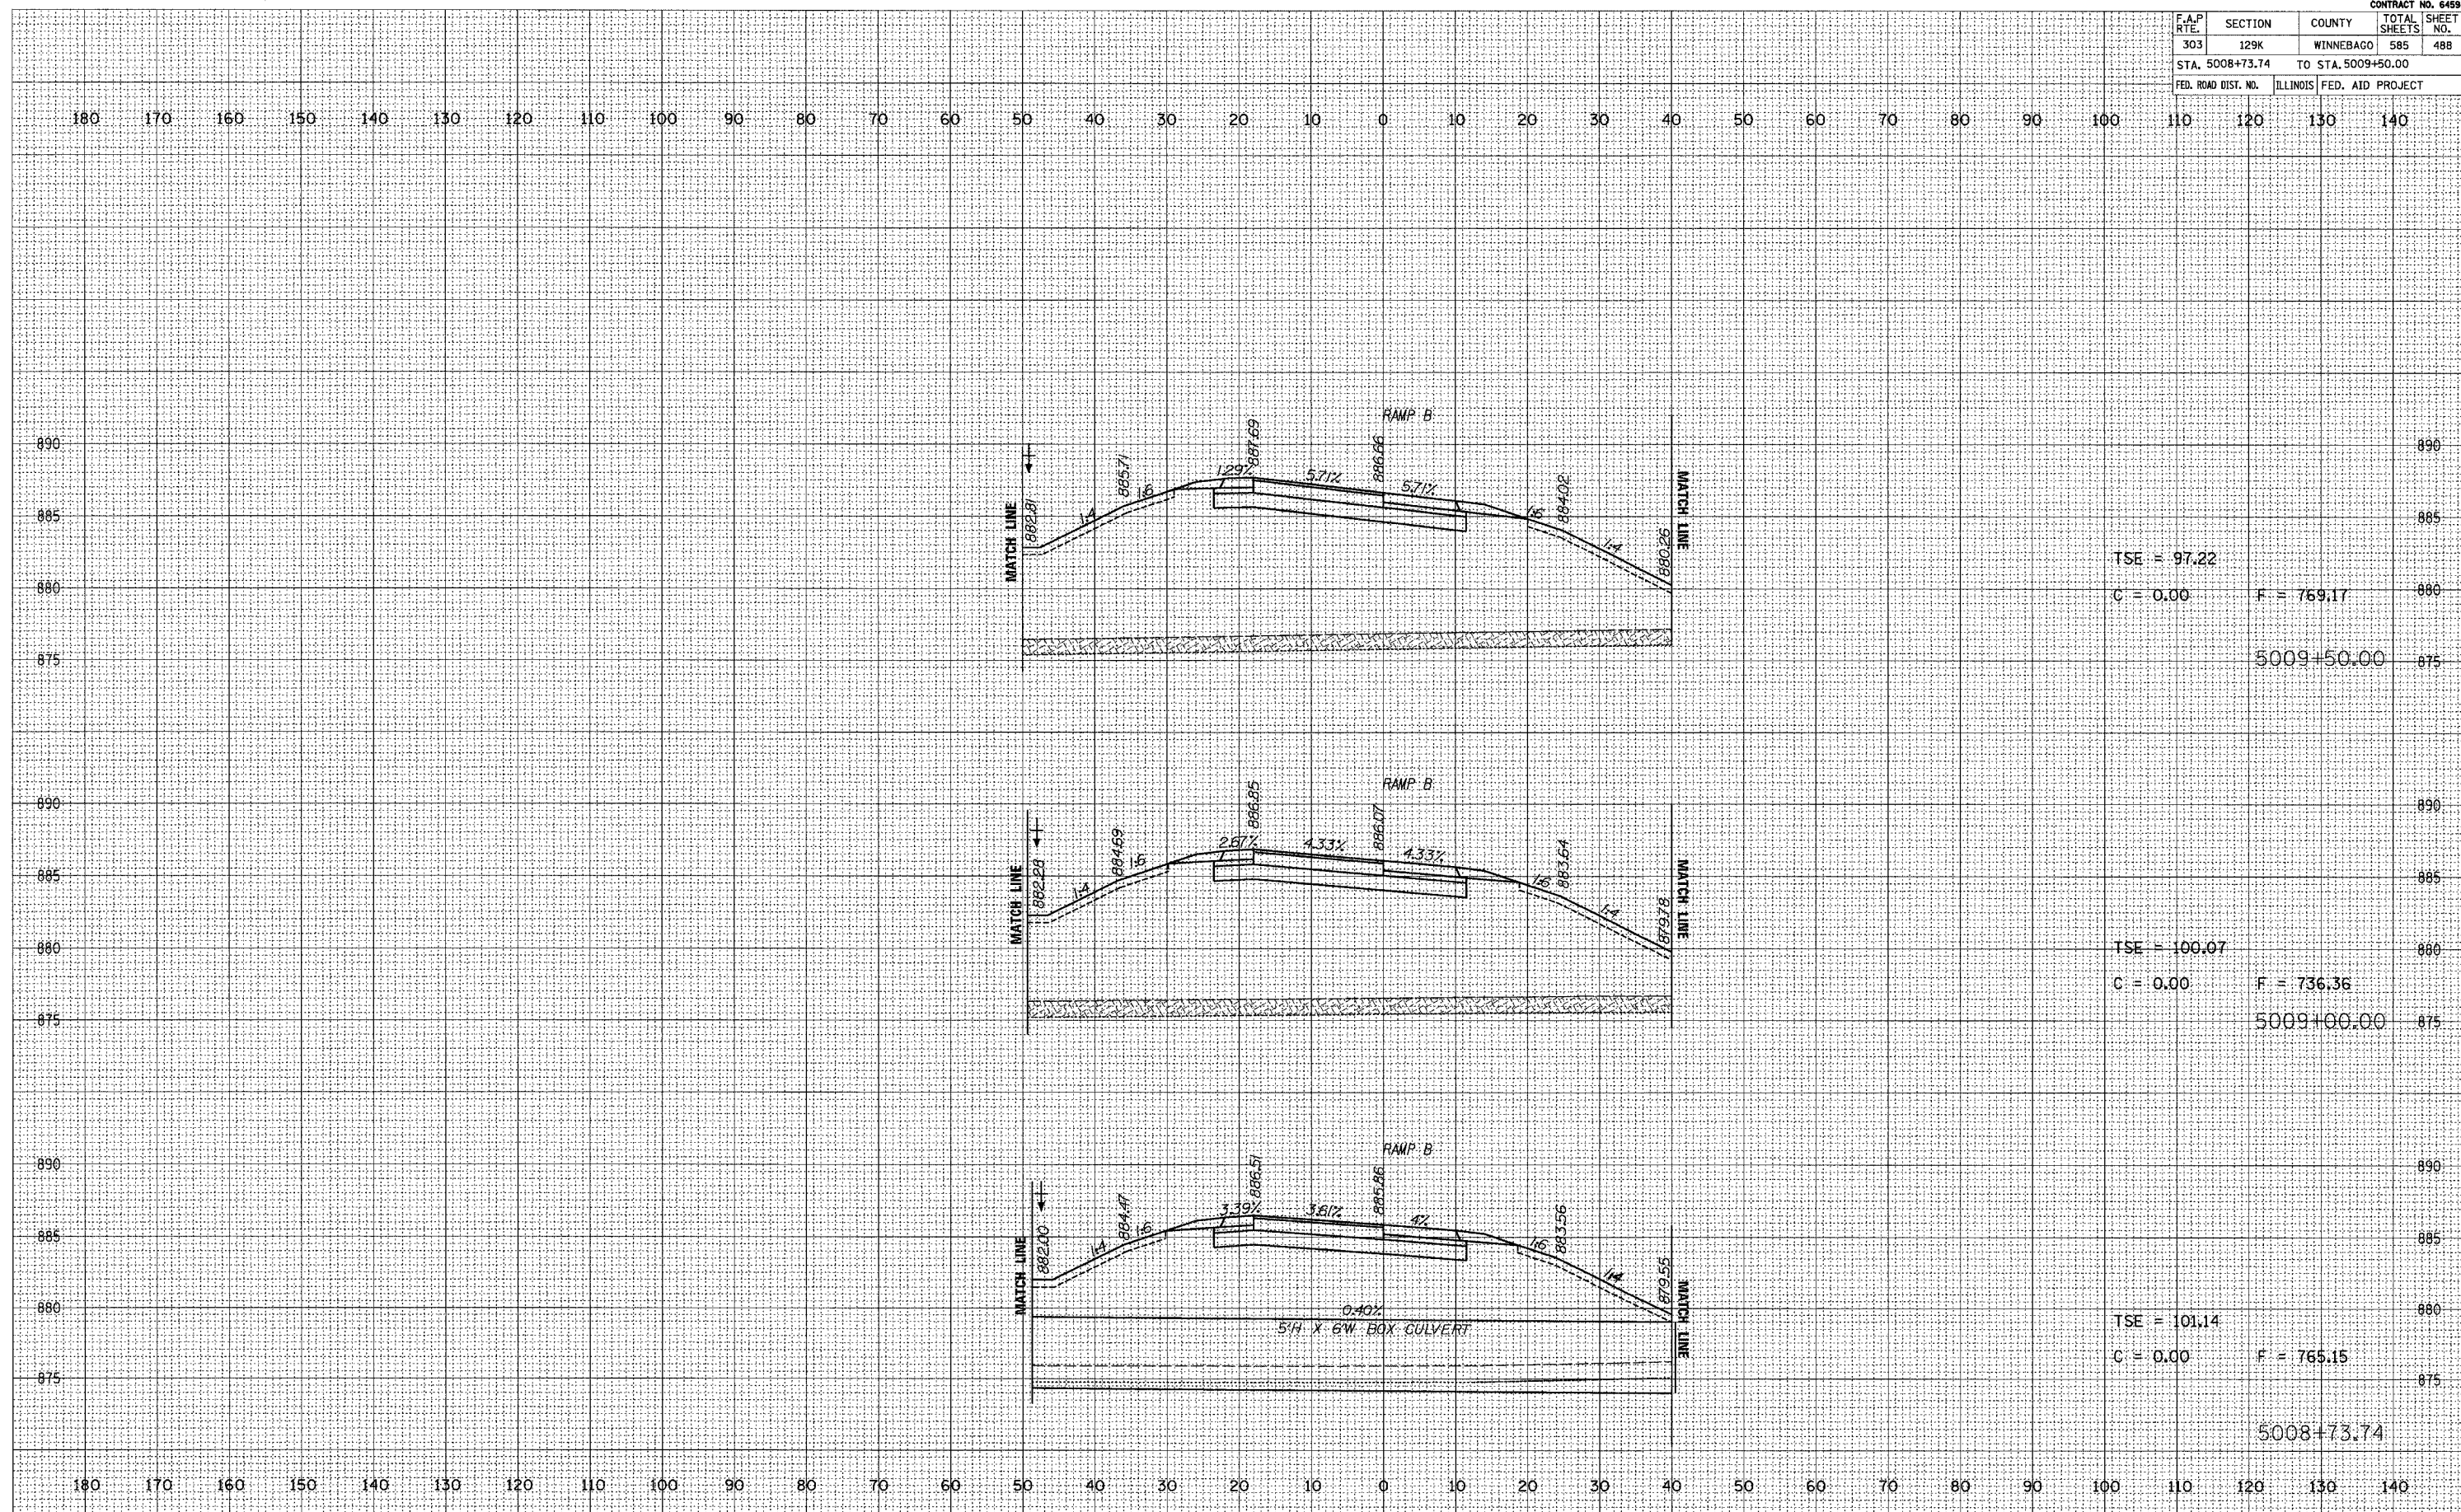

TSE = 97.22
 C = 0.00 F = 769.17
 5009+50.00

TSE = 100.07
 C = 0.00 F = 736.36
 5009+00.00

TSE = 101.14
 C = 0.00 F = 765.15
 5008+73.74