


F.A.P. RTE.	SECTION	COUNTY	TOTAL SHEETS	SHEET NO.
303	129K	WINNEBAGO	585	494
STA. 5016+50.00		TO STA. 5017+00.00		
FED. ROAD DIST. NO.		ILLINOIS FED. AID PROJECT		

FINAL SURVEY

SURVEYED	DATE
PLOTTED	
TEMPLATE	
NOTE BOOK	
AREAS CHECKED	

ORIGINAL SURVEY

SURVEYED	DATE
PLOTTED	
TEMPLATE	
NOTE BOOK	
AREAS CHECKED	

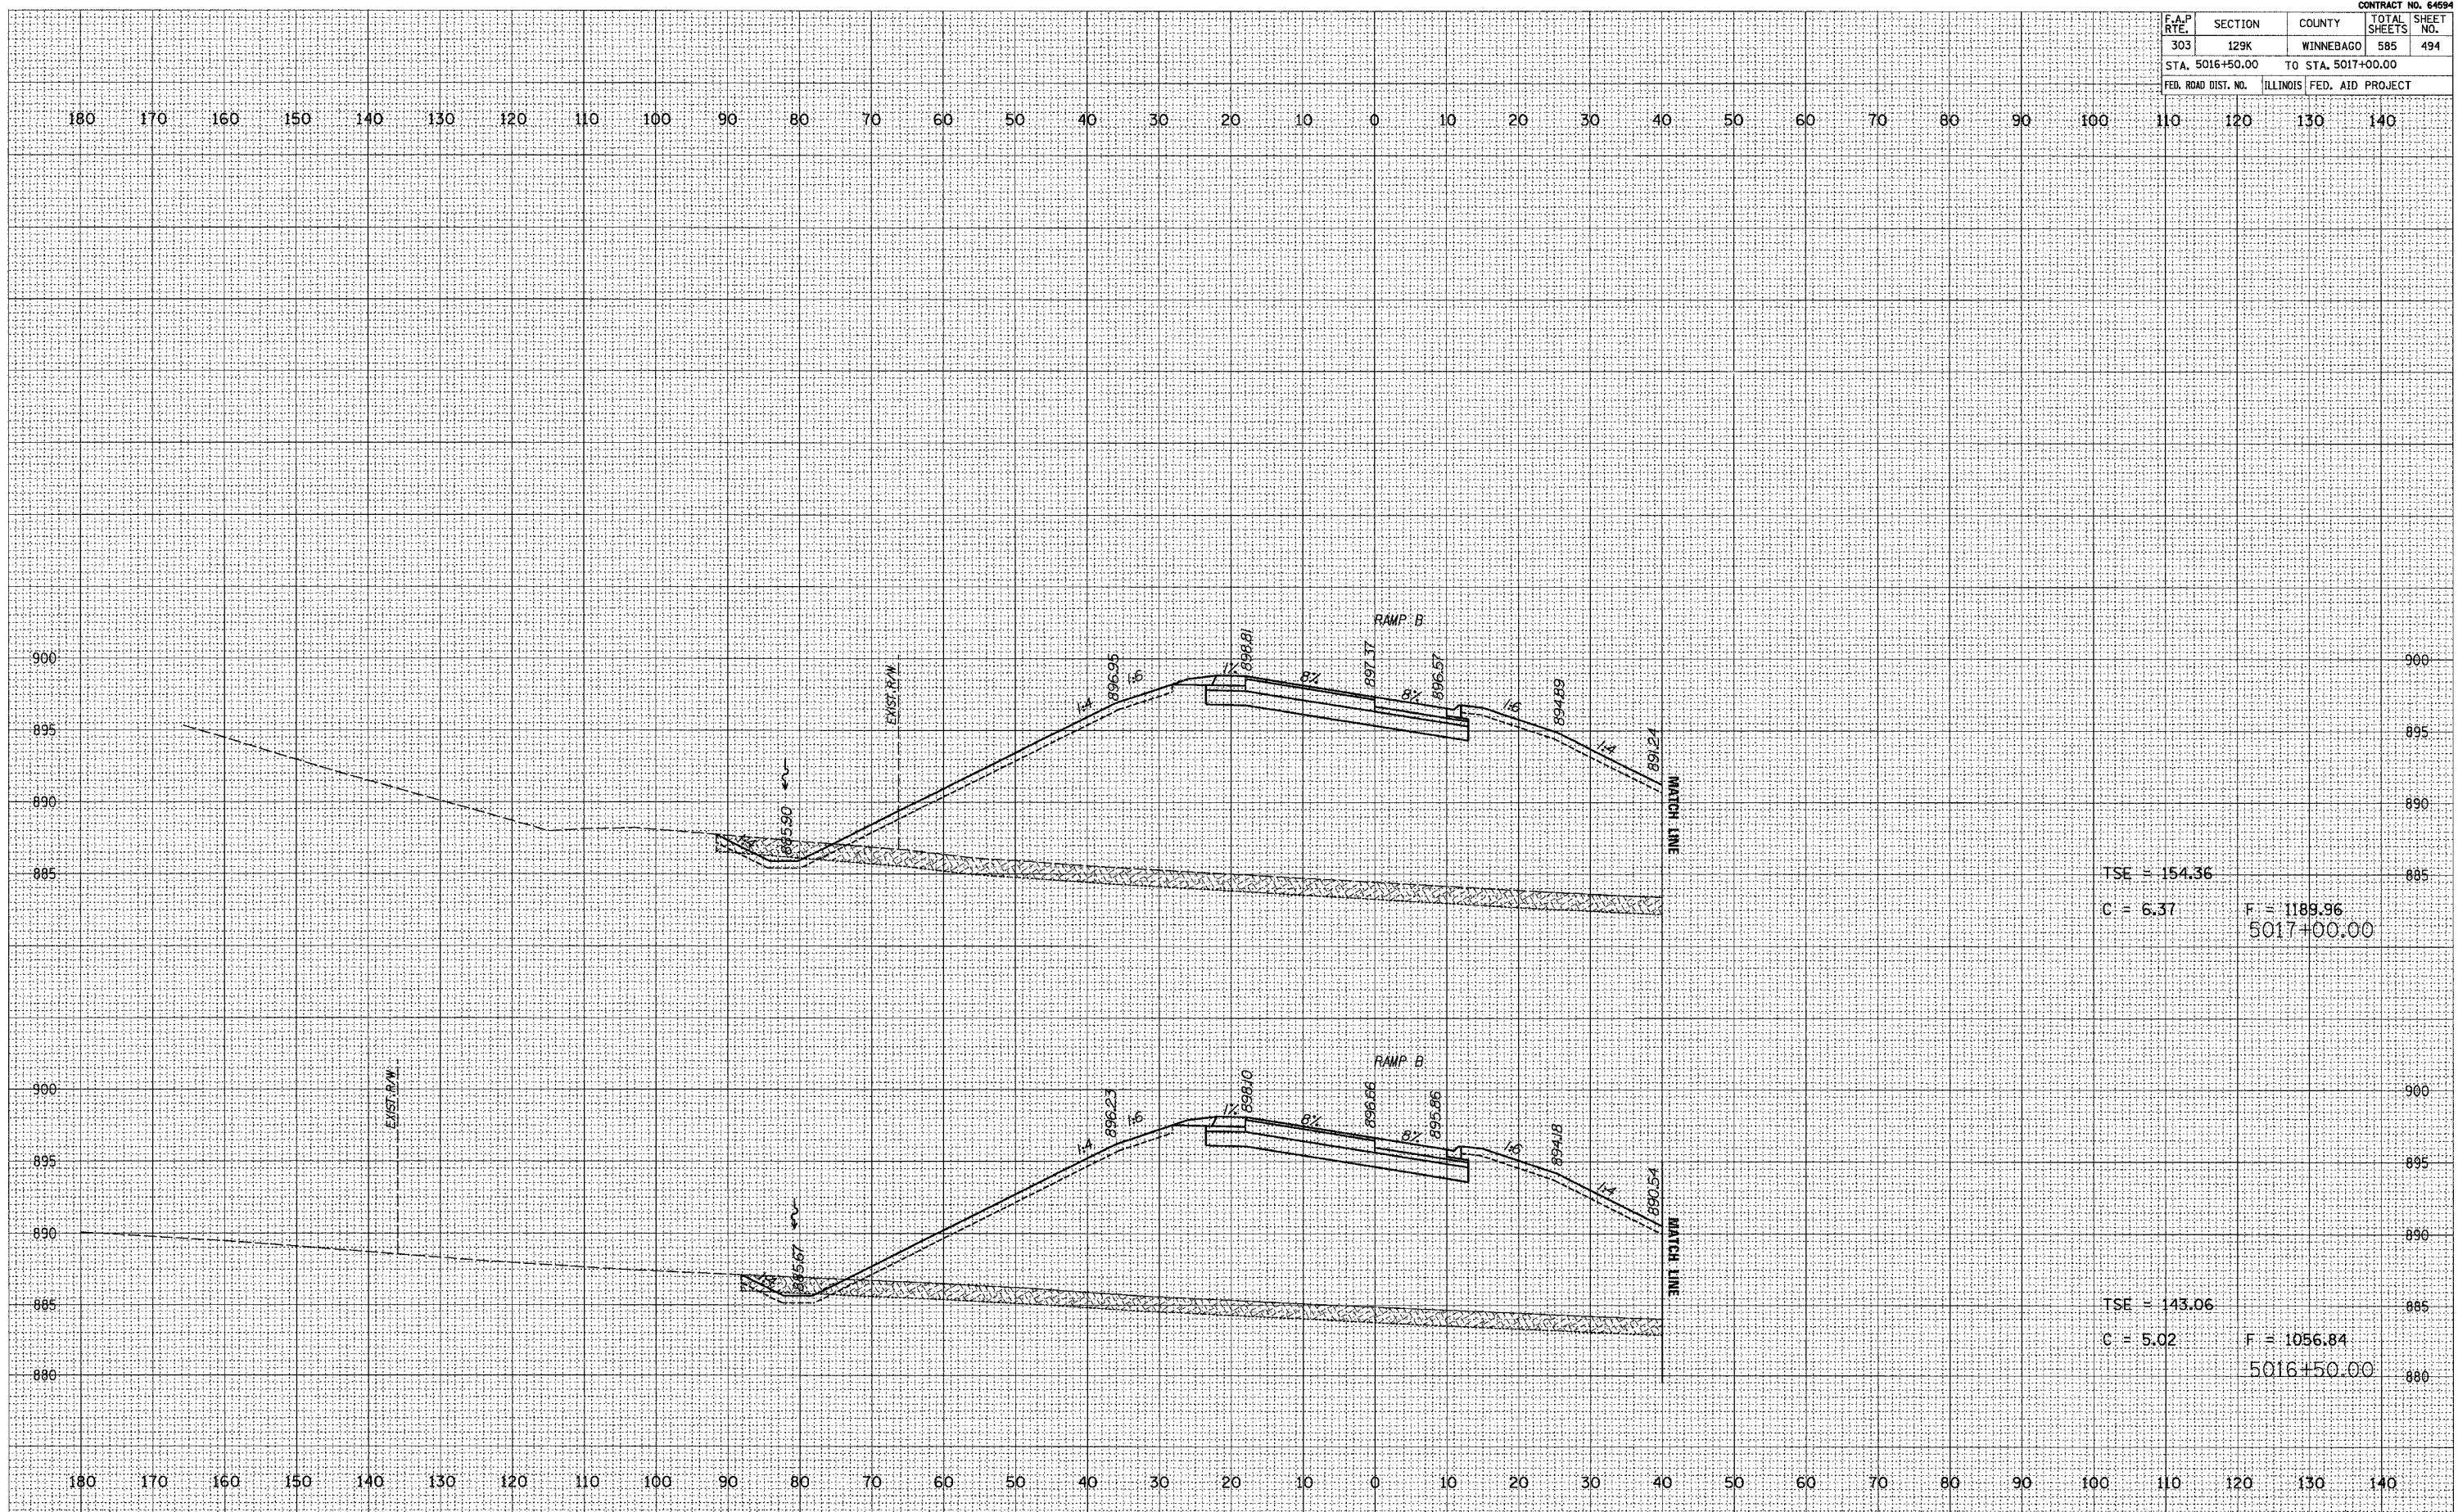

TSE = 154.36  
 C = 6.37  
 F = 1189.96  
 5017+00.00

TSE = 143.06  
 C = 5.02  
 F = 1056.84  
 5016+50.00