


CONTRACT NO. 64594				
F.A.P. RTE.	SECTION	COUNTY	TOTAL SHEETS	SHEET NO.
303	129K	WINNEBAGO	585	496
STA. 5018+50.00		TO STA. 5019+00.00		
FED. ROAD DIST. NO.	ILLINOIS		FED. AID PROJECT	

SCALE	DATE

SCALE	DATE

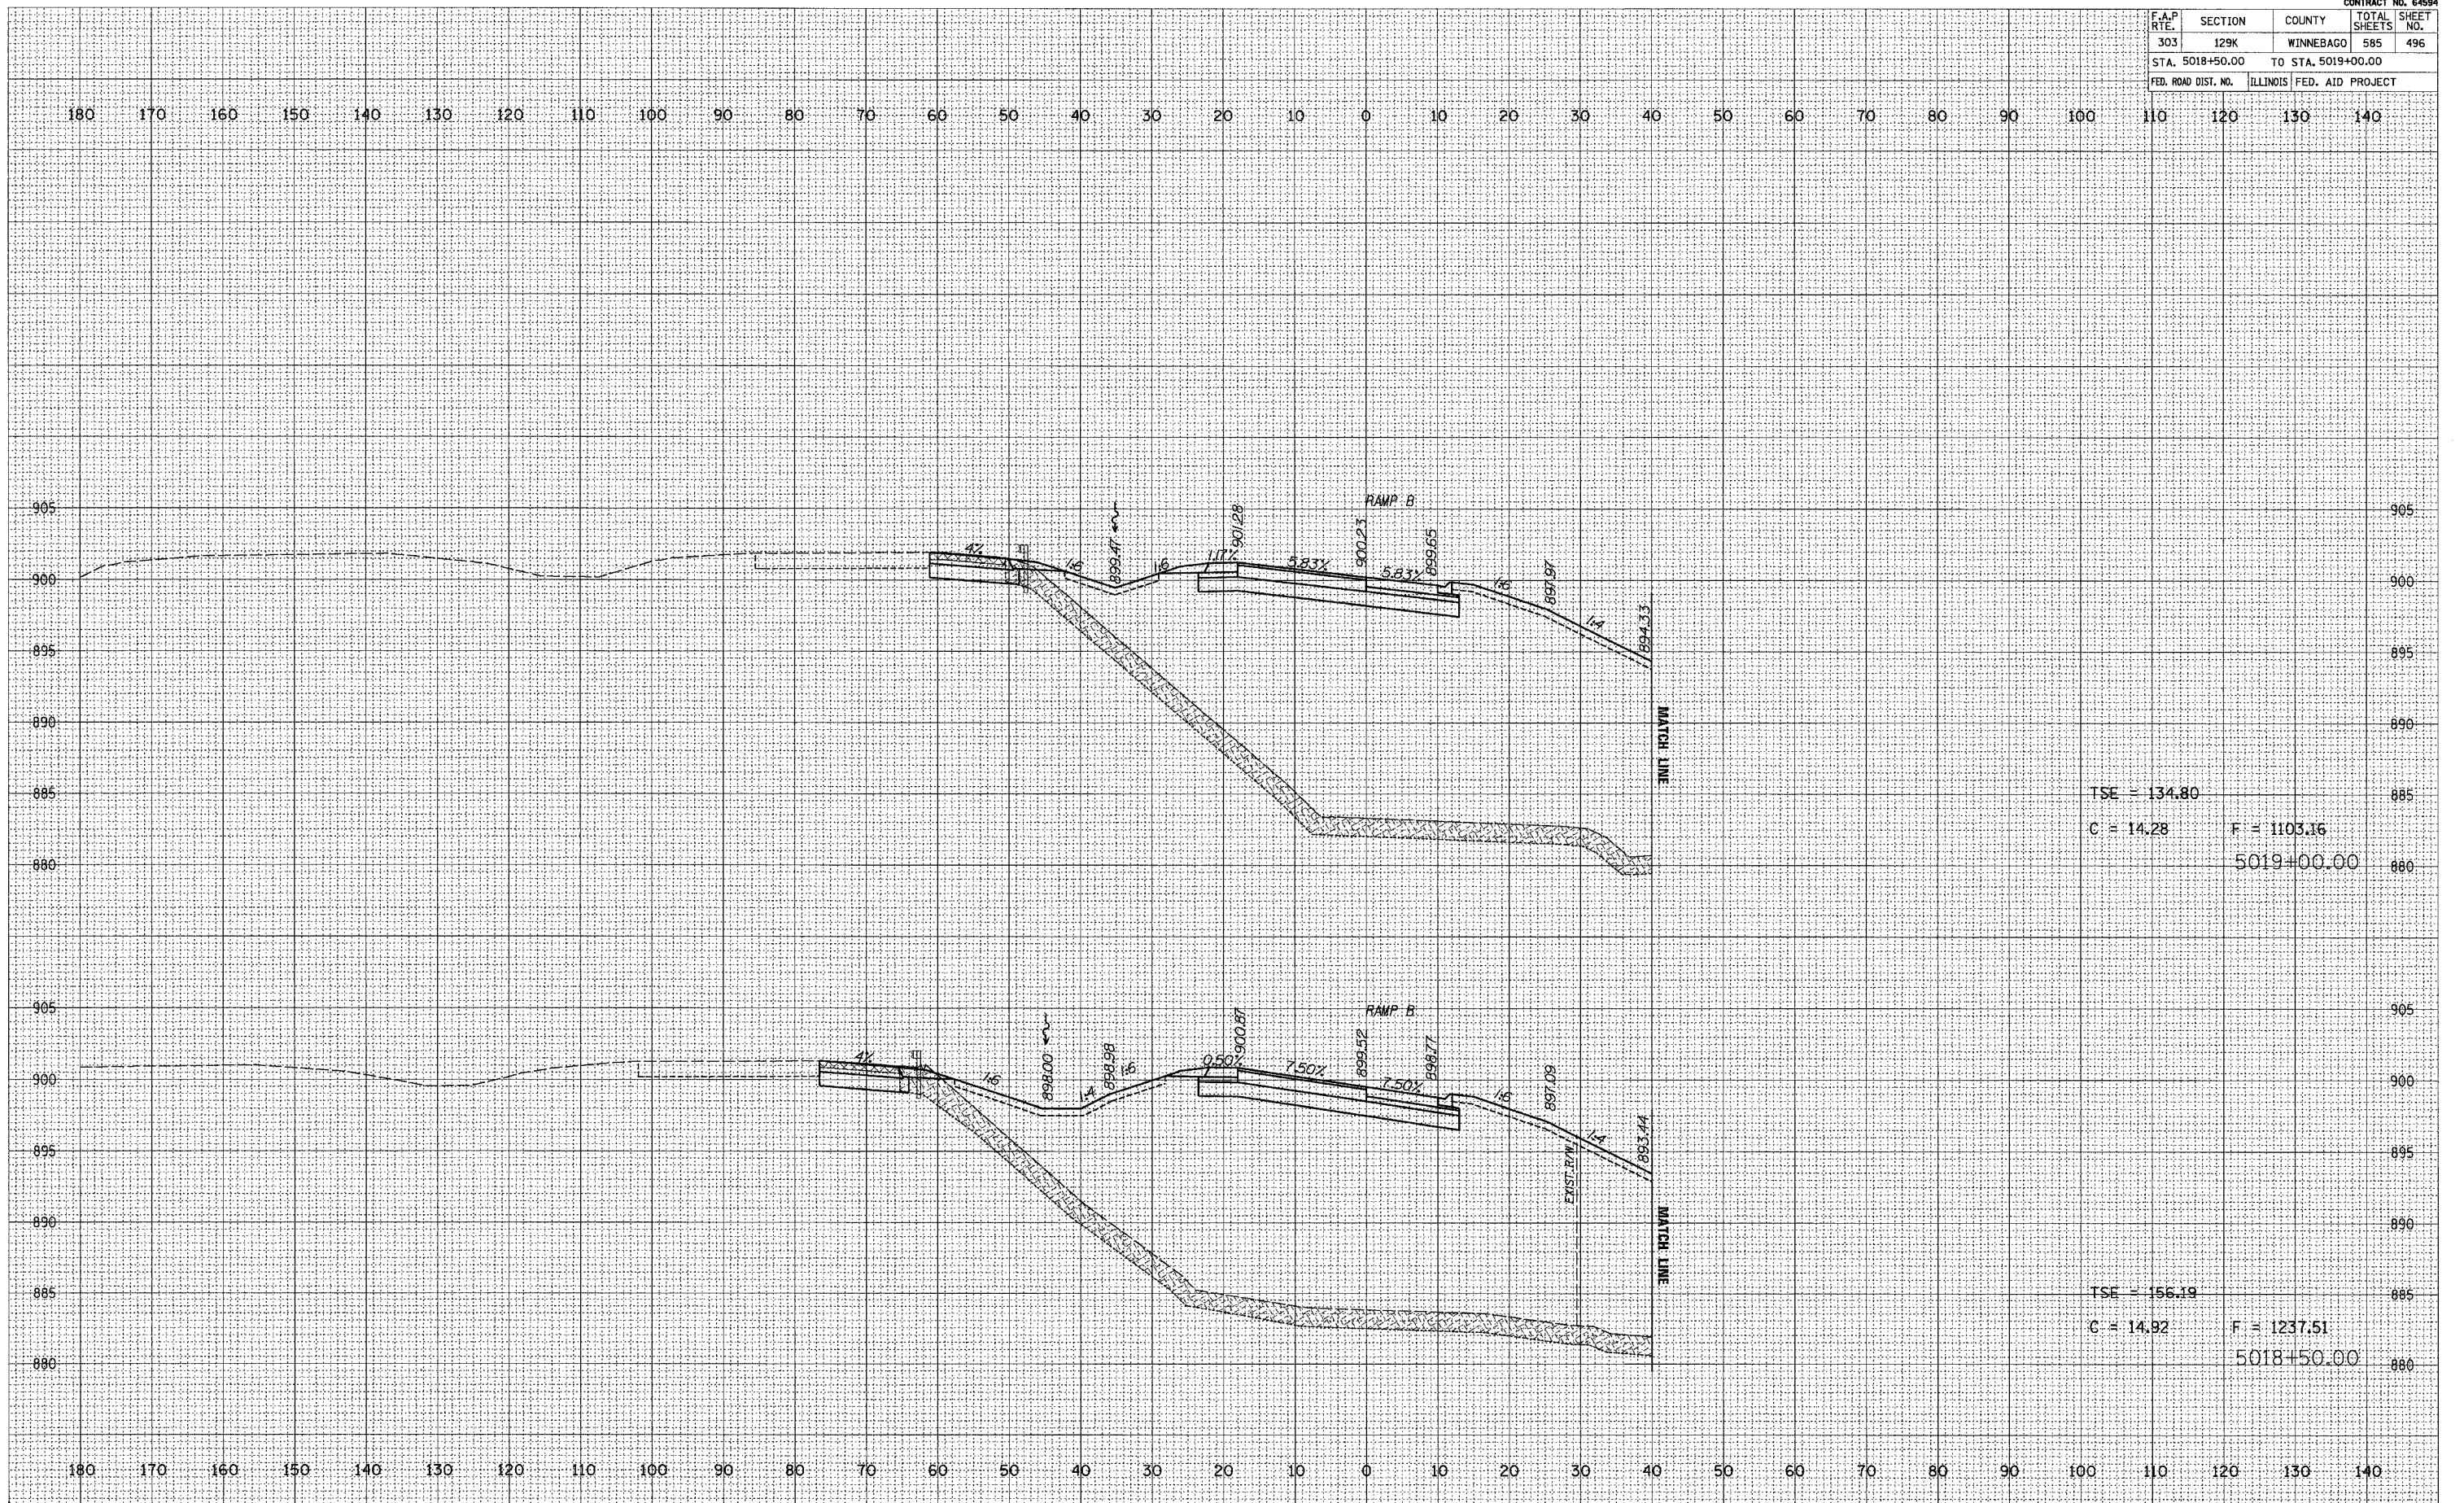

TSE = 134.80
 C = 14.28 F = 1103.16
 5019+00.00

TSE = 156.19
 C = 14.92 F = 1237.51
 5018+50.00