


F.A.P. RTE.	SECTION	COUNTY	TOTAL SHEETS	SHEET NO.
303	129K	WINNEBAGO	585	499
STA. 5021+00.00		TO STA. 5021+50.00		
FED. ROAD DIST. NO.	ILLINOIS FED. AID PROJECT			

FINAL SURVEY DATE  
 SURVEY BY  
 SURVEY NO.  
 TEMPLATE NO.  
 AREAS CHECKED

ORIGINAL SURVEY DATE  
 SURVEY BY  
 SURVEY NO.  
 TEMPLATE NO.  
 AREAS CHECKED

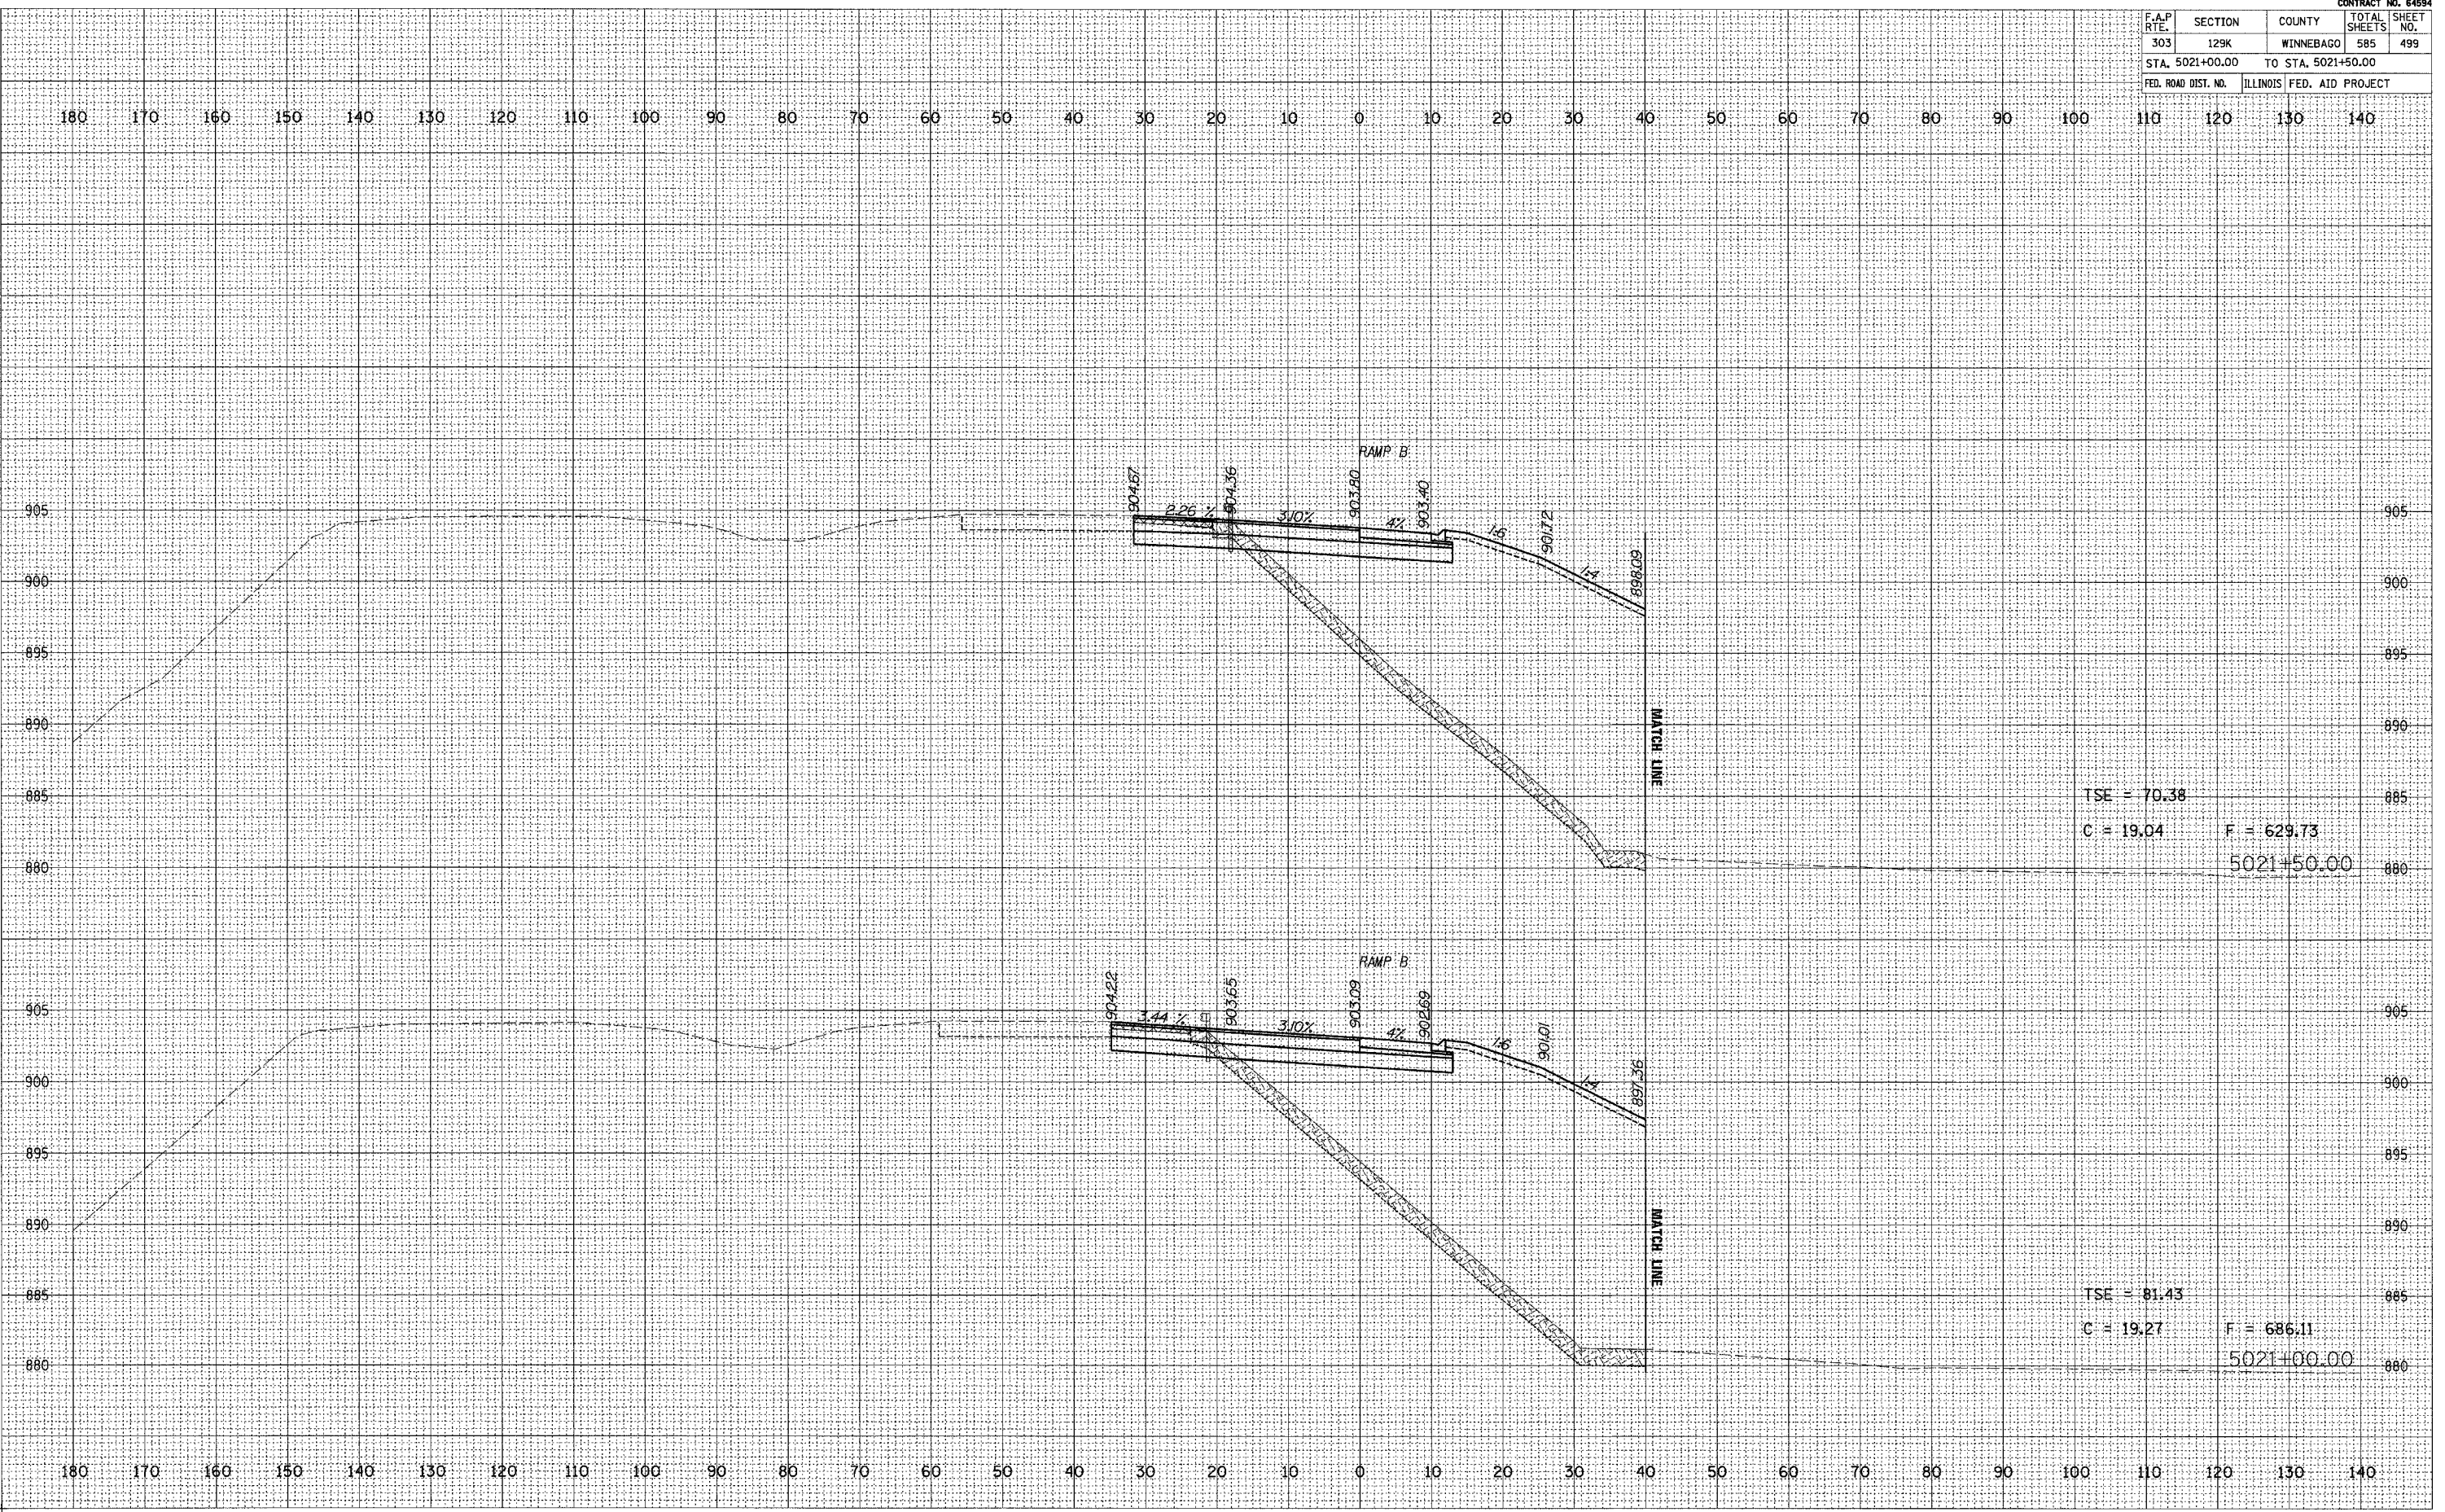

TSE = 70.38  
 C = 19.04      F = 629.73  
 5021+50.00

TSE = 81.43  
 C = 19.27      F = 686.11  
 5021+00.00