

F.A.P. RTE.	SECTION	COUNTY	TOTAL SHEETS	SHEET NO.
303	129K	WINNEBAGO	585	518
STA. 4018+00.00		TO STA. 4019+00.00		
FED. ROAD DIST. NO.		ILLINOIS FED. AID PROJECT		

DATE: _____

BY: _____

NO. _____

FINAL SURVEY

SURVEYED

TEMPLATE

NOTE BOOK

AREAS CHECKED

DATE: _____

BY: _____

NO. _____


ORIGINAL SURVEY

SURVEYED

TEMPLATE

NOTE BOOK

AREAS CHECKED

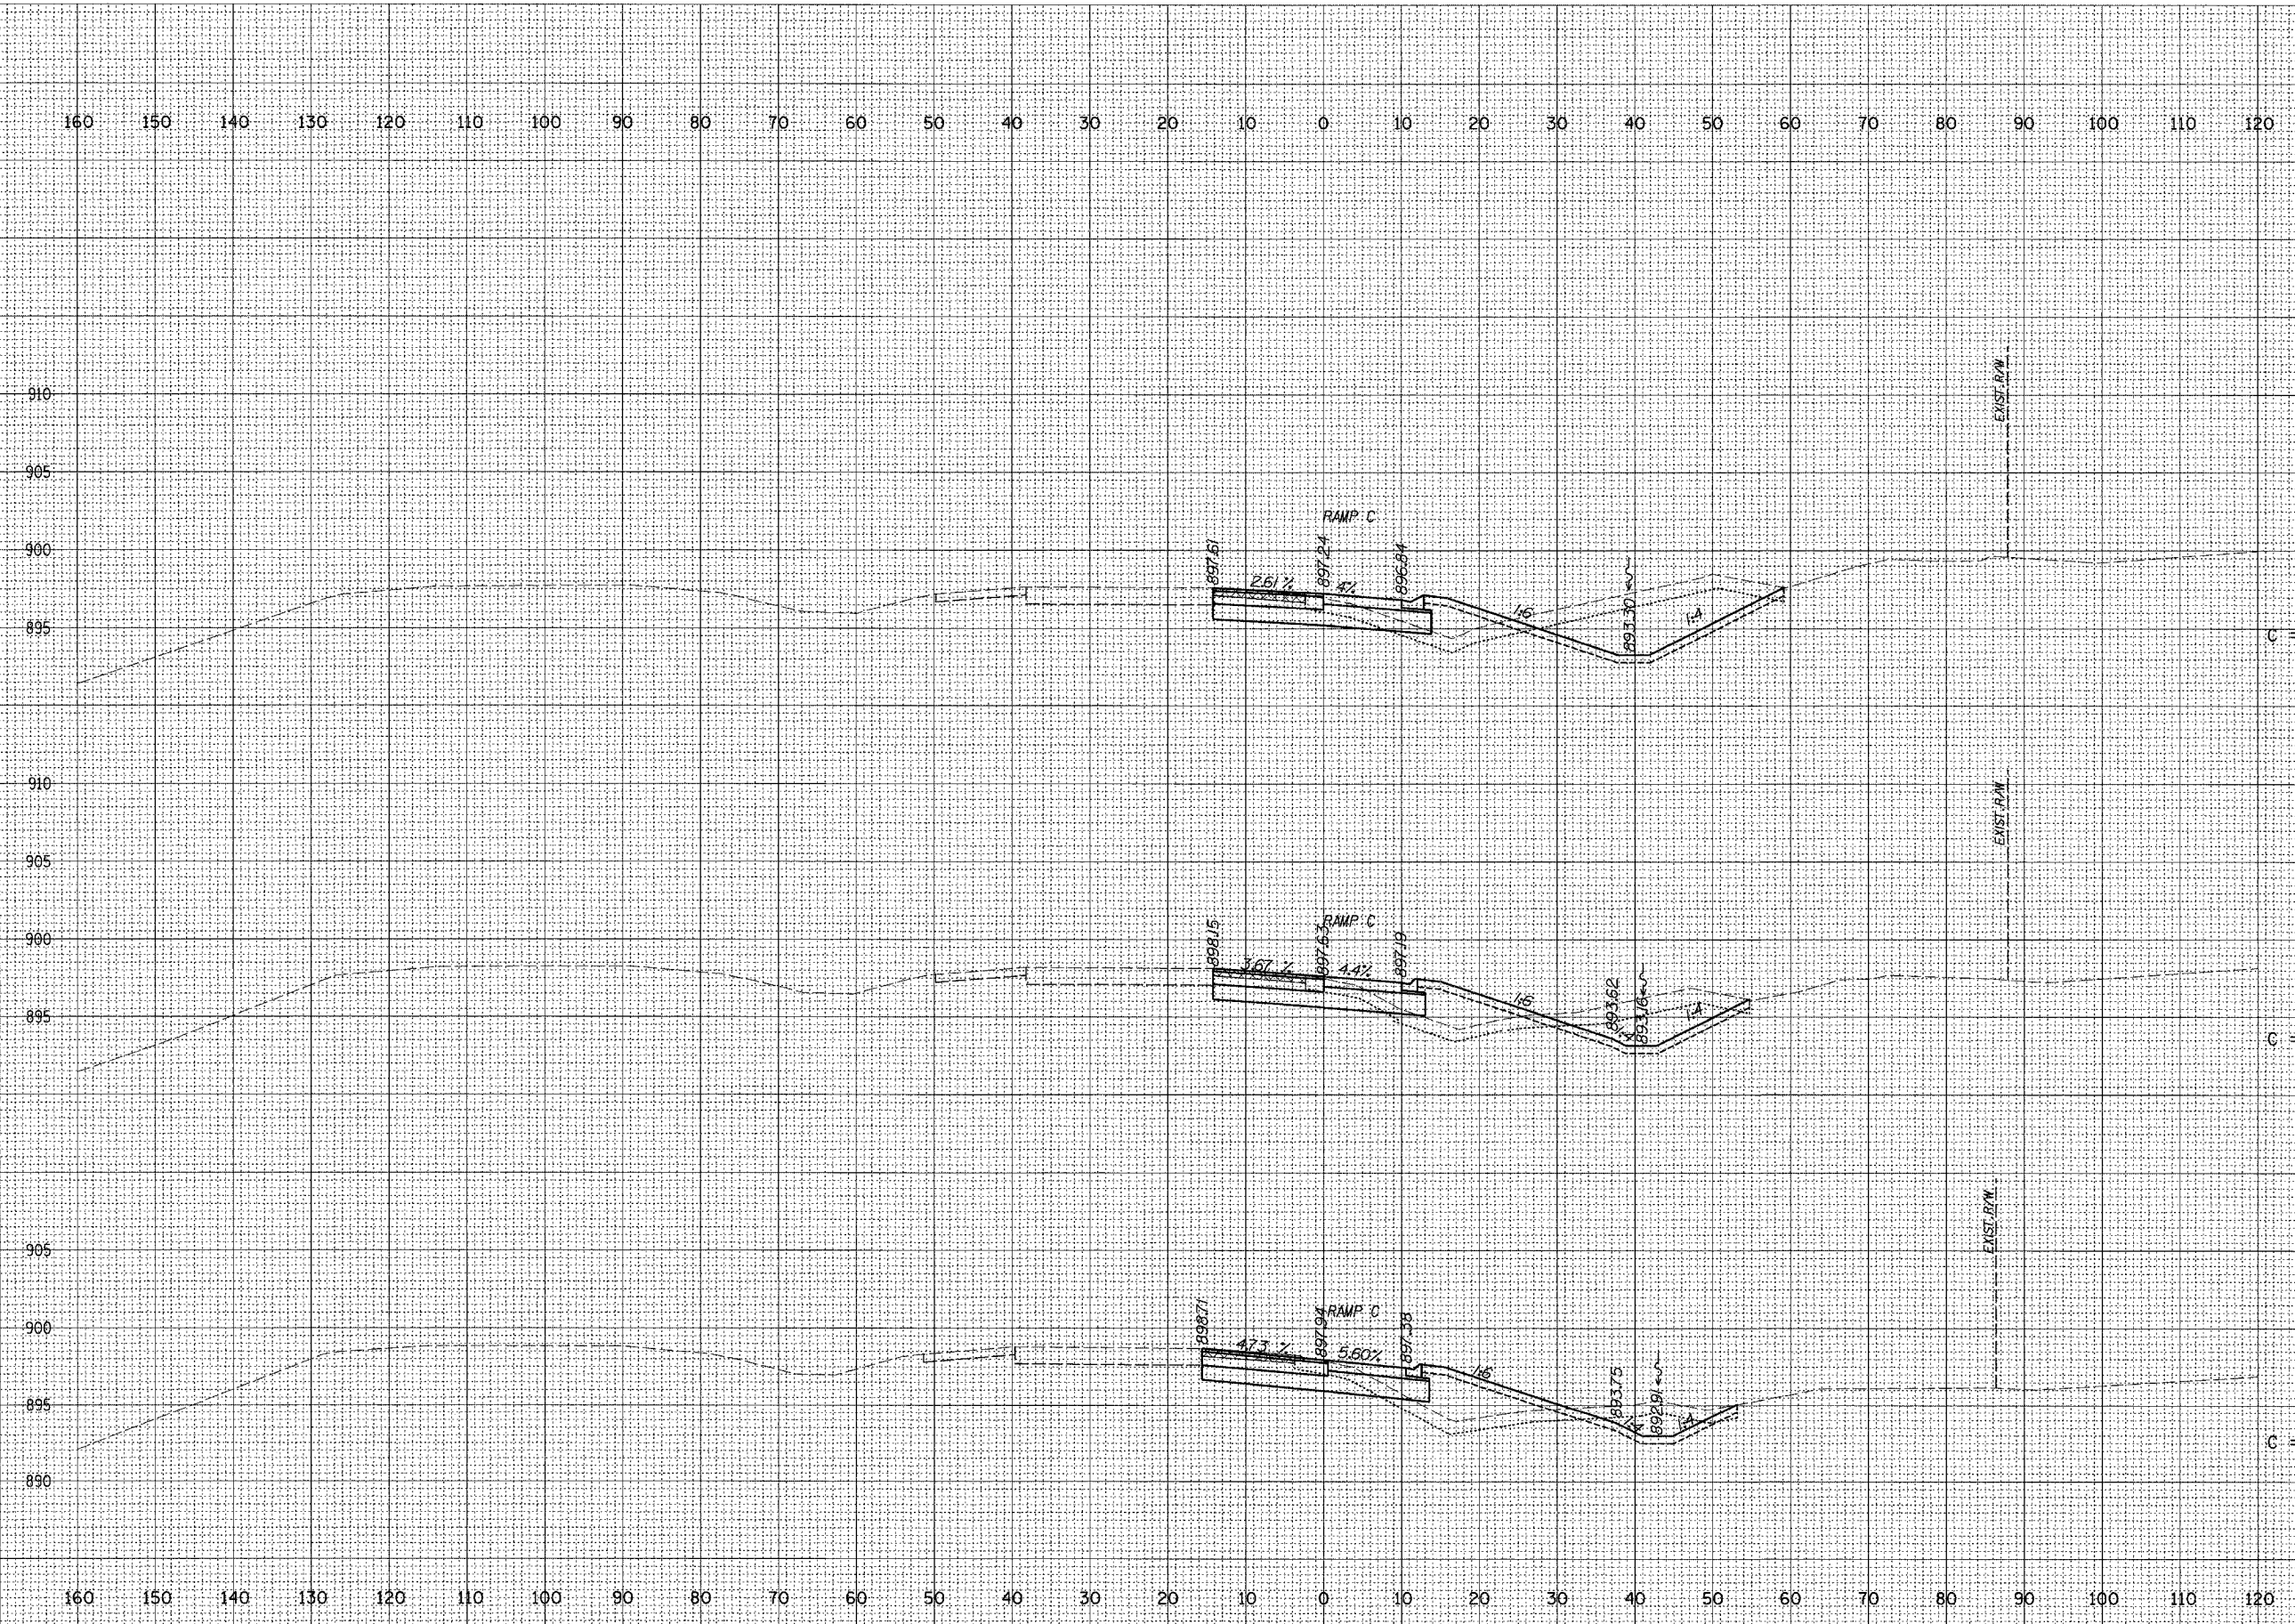

C = 153.20 F = 23.36
4019+00.00

C = 113.70 F = 31.62
4018+50.00

C = 96.95 F = 45.07
4018+00.00