


F.A.P. RTE.	SECTION	COUNTY	TOTAL SHEETS	SHEET NO.
303	129K	WINNEBAGO	585	520
STA. 1300+00.00		TO STA. 1301+00.00		
FED. ROAD DIST. NO.		ILLINOIS FED. AID PROJECT		

FINAL SURVEY
 SURVEYED
 TEMPLATE
 NOTE BOOK
 AREAS CHECKED

ORIGINAL SURVEY
 SURVEYED
 TEMPLATE
 NOTE BOOK
 AREAS CHECKED

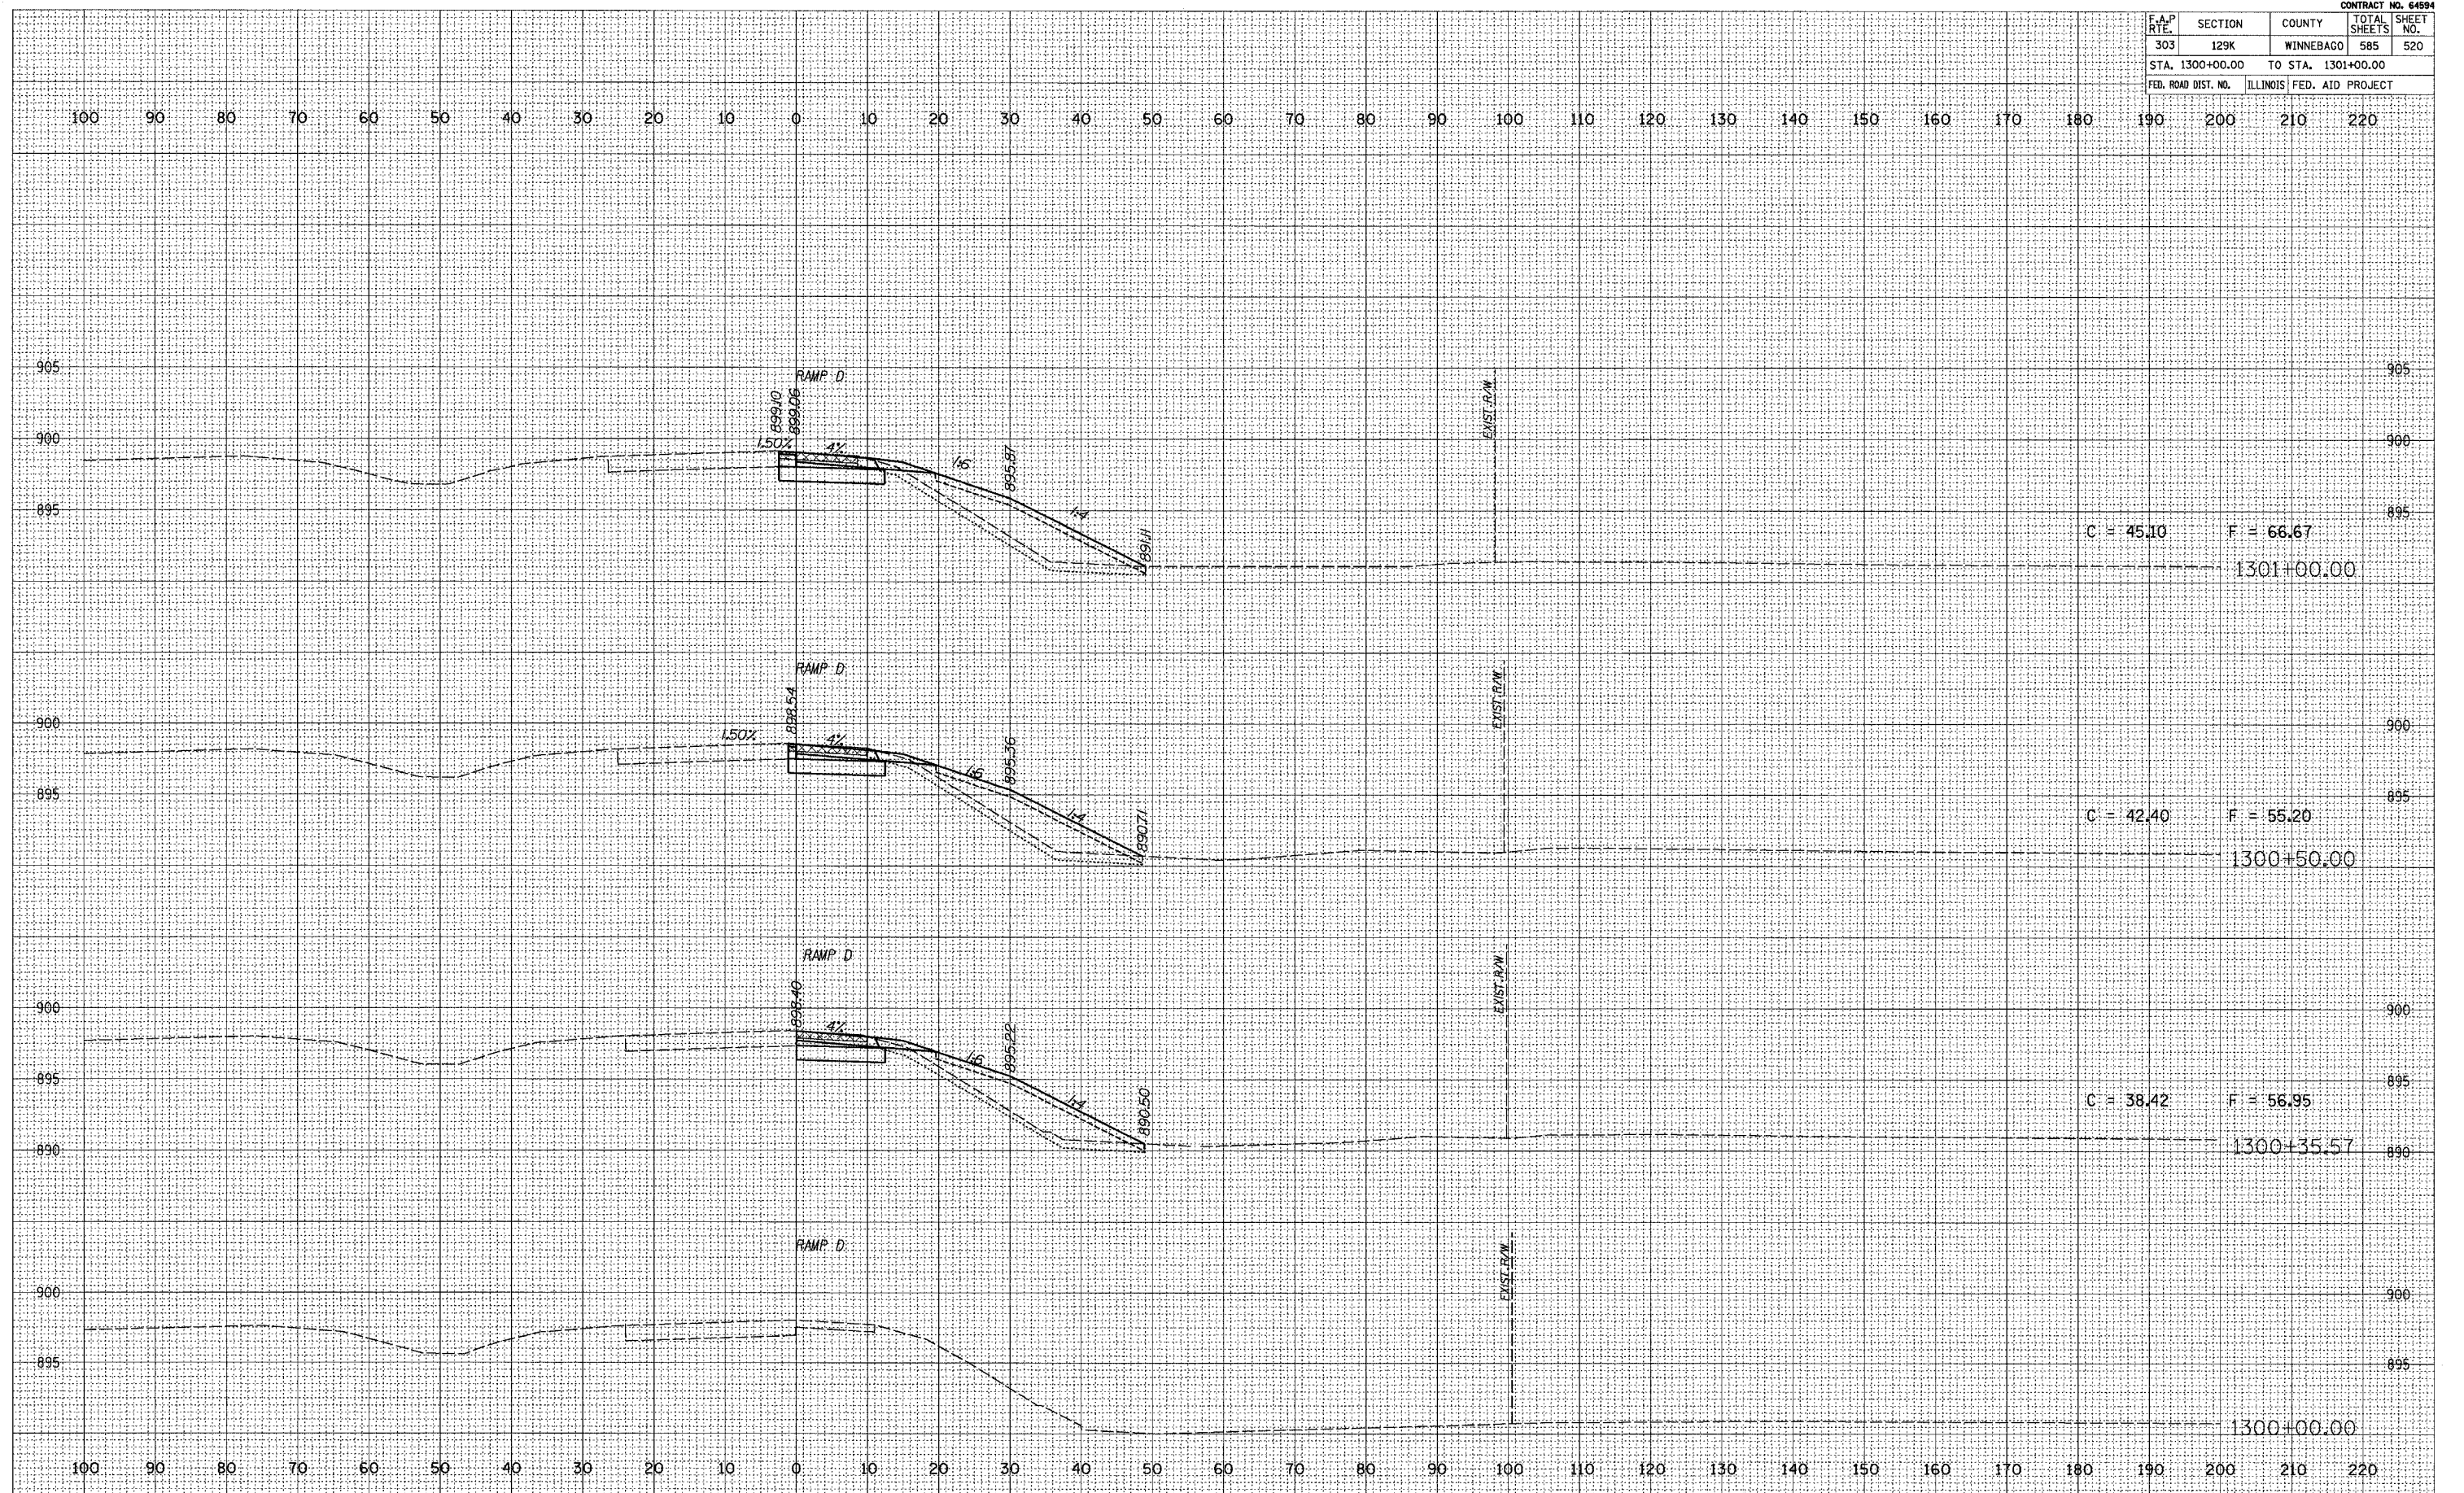

C = 45.10 F = 66.67
 1301+00.00

C = 42.40 F = 55.20
 1300+50.00

C = 38.42 F = 56.95
 1300+35.57

1300+00.00