


F.A.P. RTE.	SECTION	COUNTY	TOTAL SHEETS	SHEET NO.
303	129K	WINNEBAGO	585	527
STA. 1311+50.00 TO STA. 1312+50.00				
FED. ROAD DIST. NO.		ILLINOIS FED. AID PROJECT		

FINAL SURVEY PLOTTED TEMPLATE NO. AS CHECKED

ORIGINAL SURVEY PLOTTED TEMPLATE NO. AS CHECKED

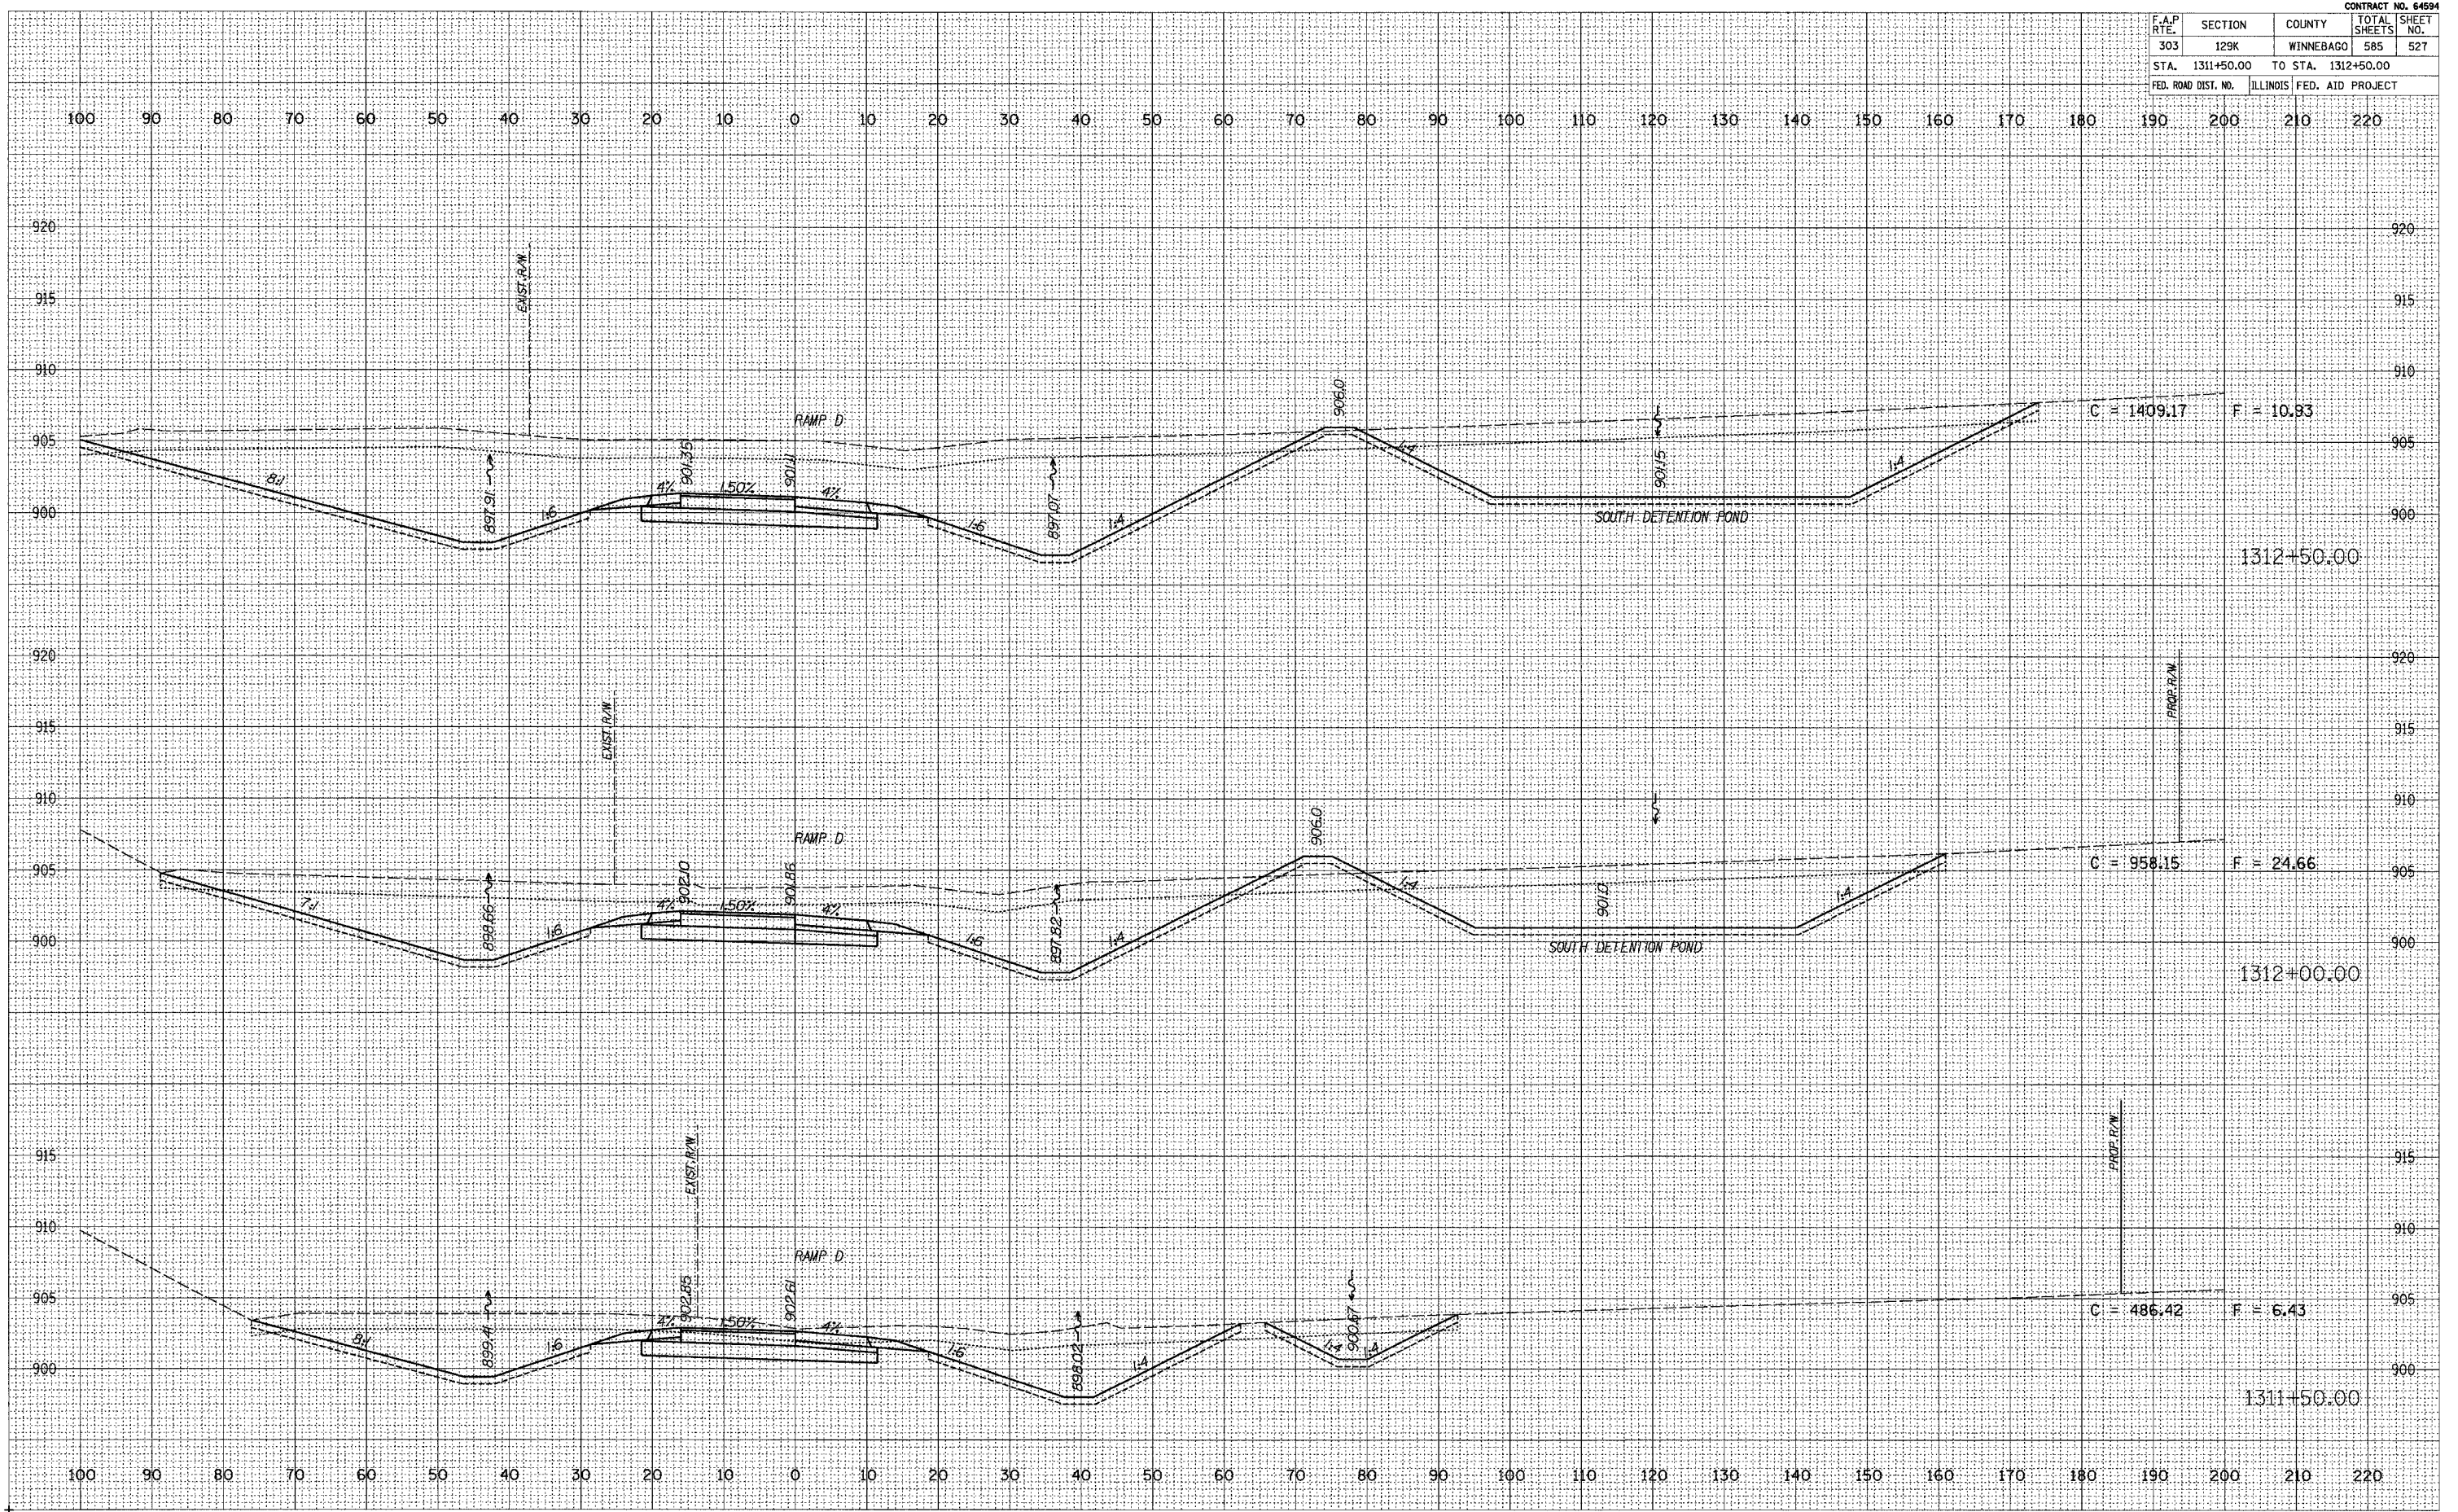

C = 1409.17 F = 10.93

C = 958.15 F = 24.66

C = 486.42 F = 6.43

1312+50.00

1312+00.00

1311+50.00