


F.A.P. RTE.	SECTION	COUNTY	TOTAL SHEETS	SHEET NO.
303	129K	WINNEBAGO	585	554
STA. 591+00		TO STA. 591+00		
FED. ROAD DIST. NO.	ILLINOIS	FED. AID PROJECT		

DATE _____
BY _____
FINAL SURVEY PLOTTED _____
NOTE BOOK _____
NO. _____

DATE _____
BY _____
ORIGINAL SURVEY PLOTTED _____
NOTE BOOK _____
NO. _____

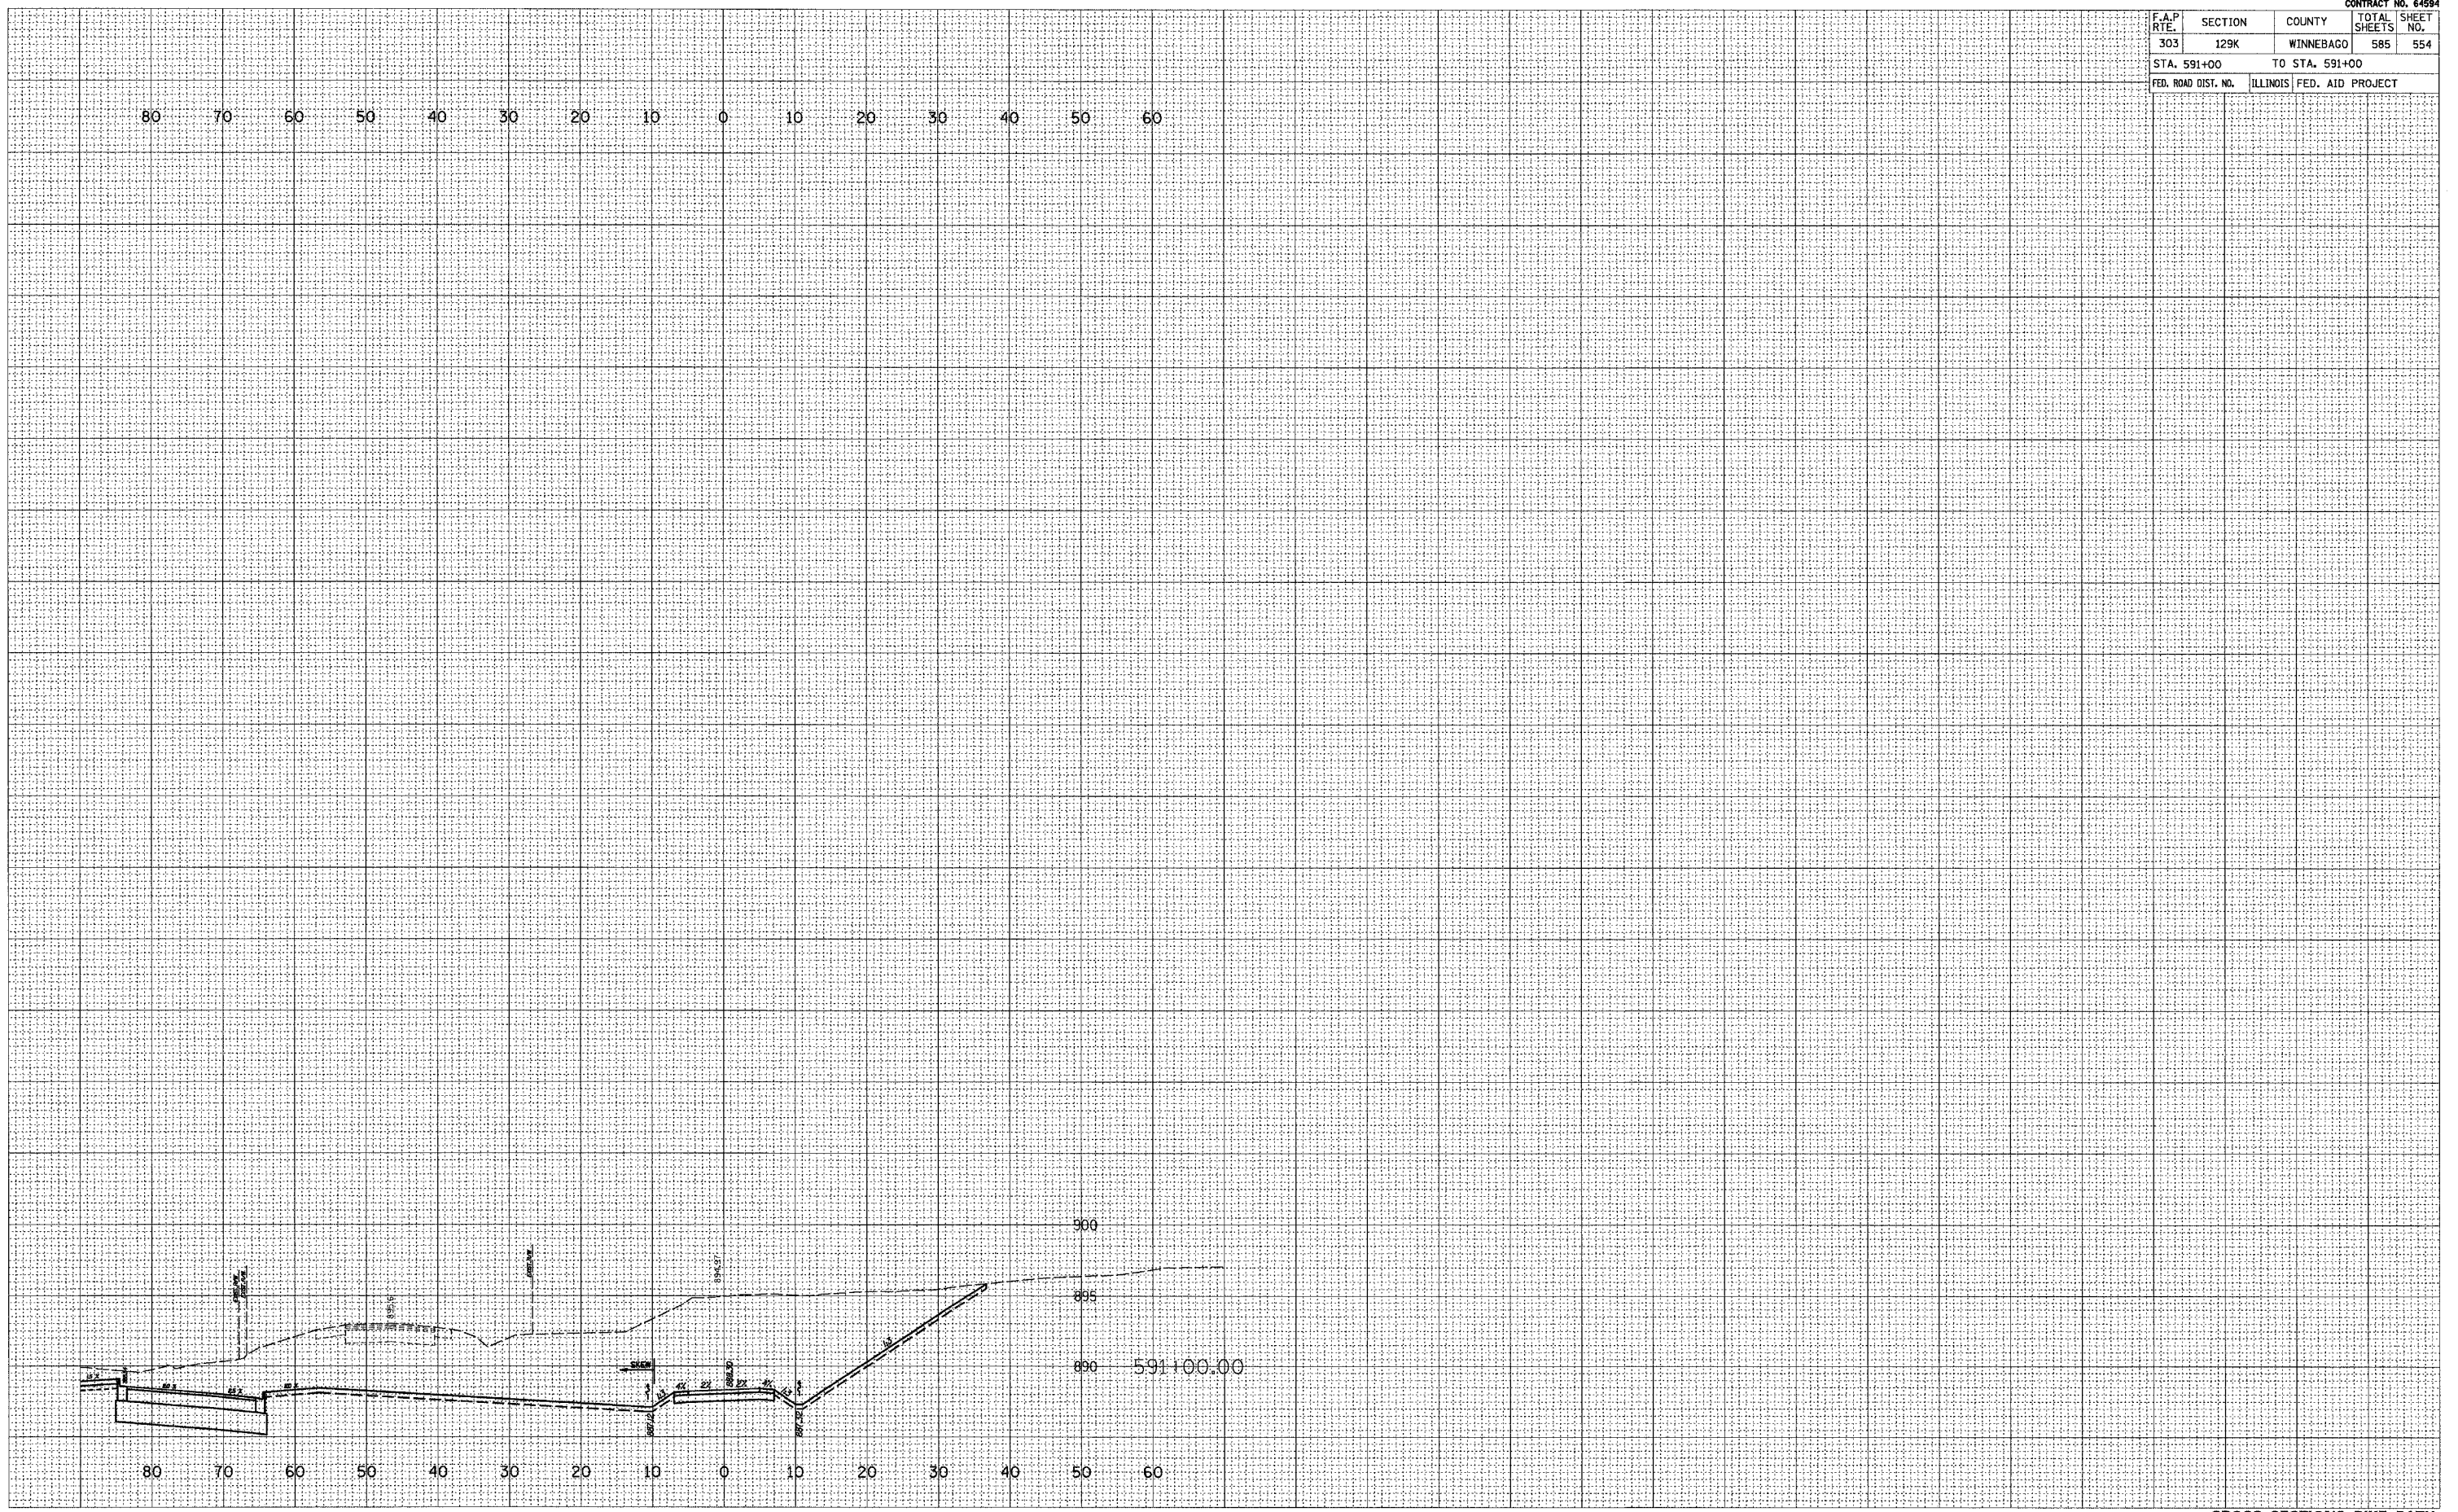

CROSS-SECTIONS, BIKE PATH,
STA. 591+00 TO STA. 591+00