


F.A.P. RTE.	SECTION	COUNTY	TOTAL SHEETS	SHEET NO.
303	I29K	WINNEBAGO	585	555
STA. 600+04.66		TO STA. 600+04.66		
FED. ROAD DIST. NO.	ILLINOIS	FED. AID PROJECT		

BY	DATE
FINAL SURVEY	REVISIONS
NOTE BOOK	PLOTTED
NO.	AREAS CHECKED

BY	DATE
ORIGINAL SURVEY	REVISIONS
NOTE BOOK	PLOTTED
NO.	AREAS CHECKED

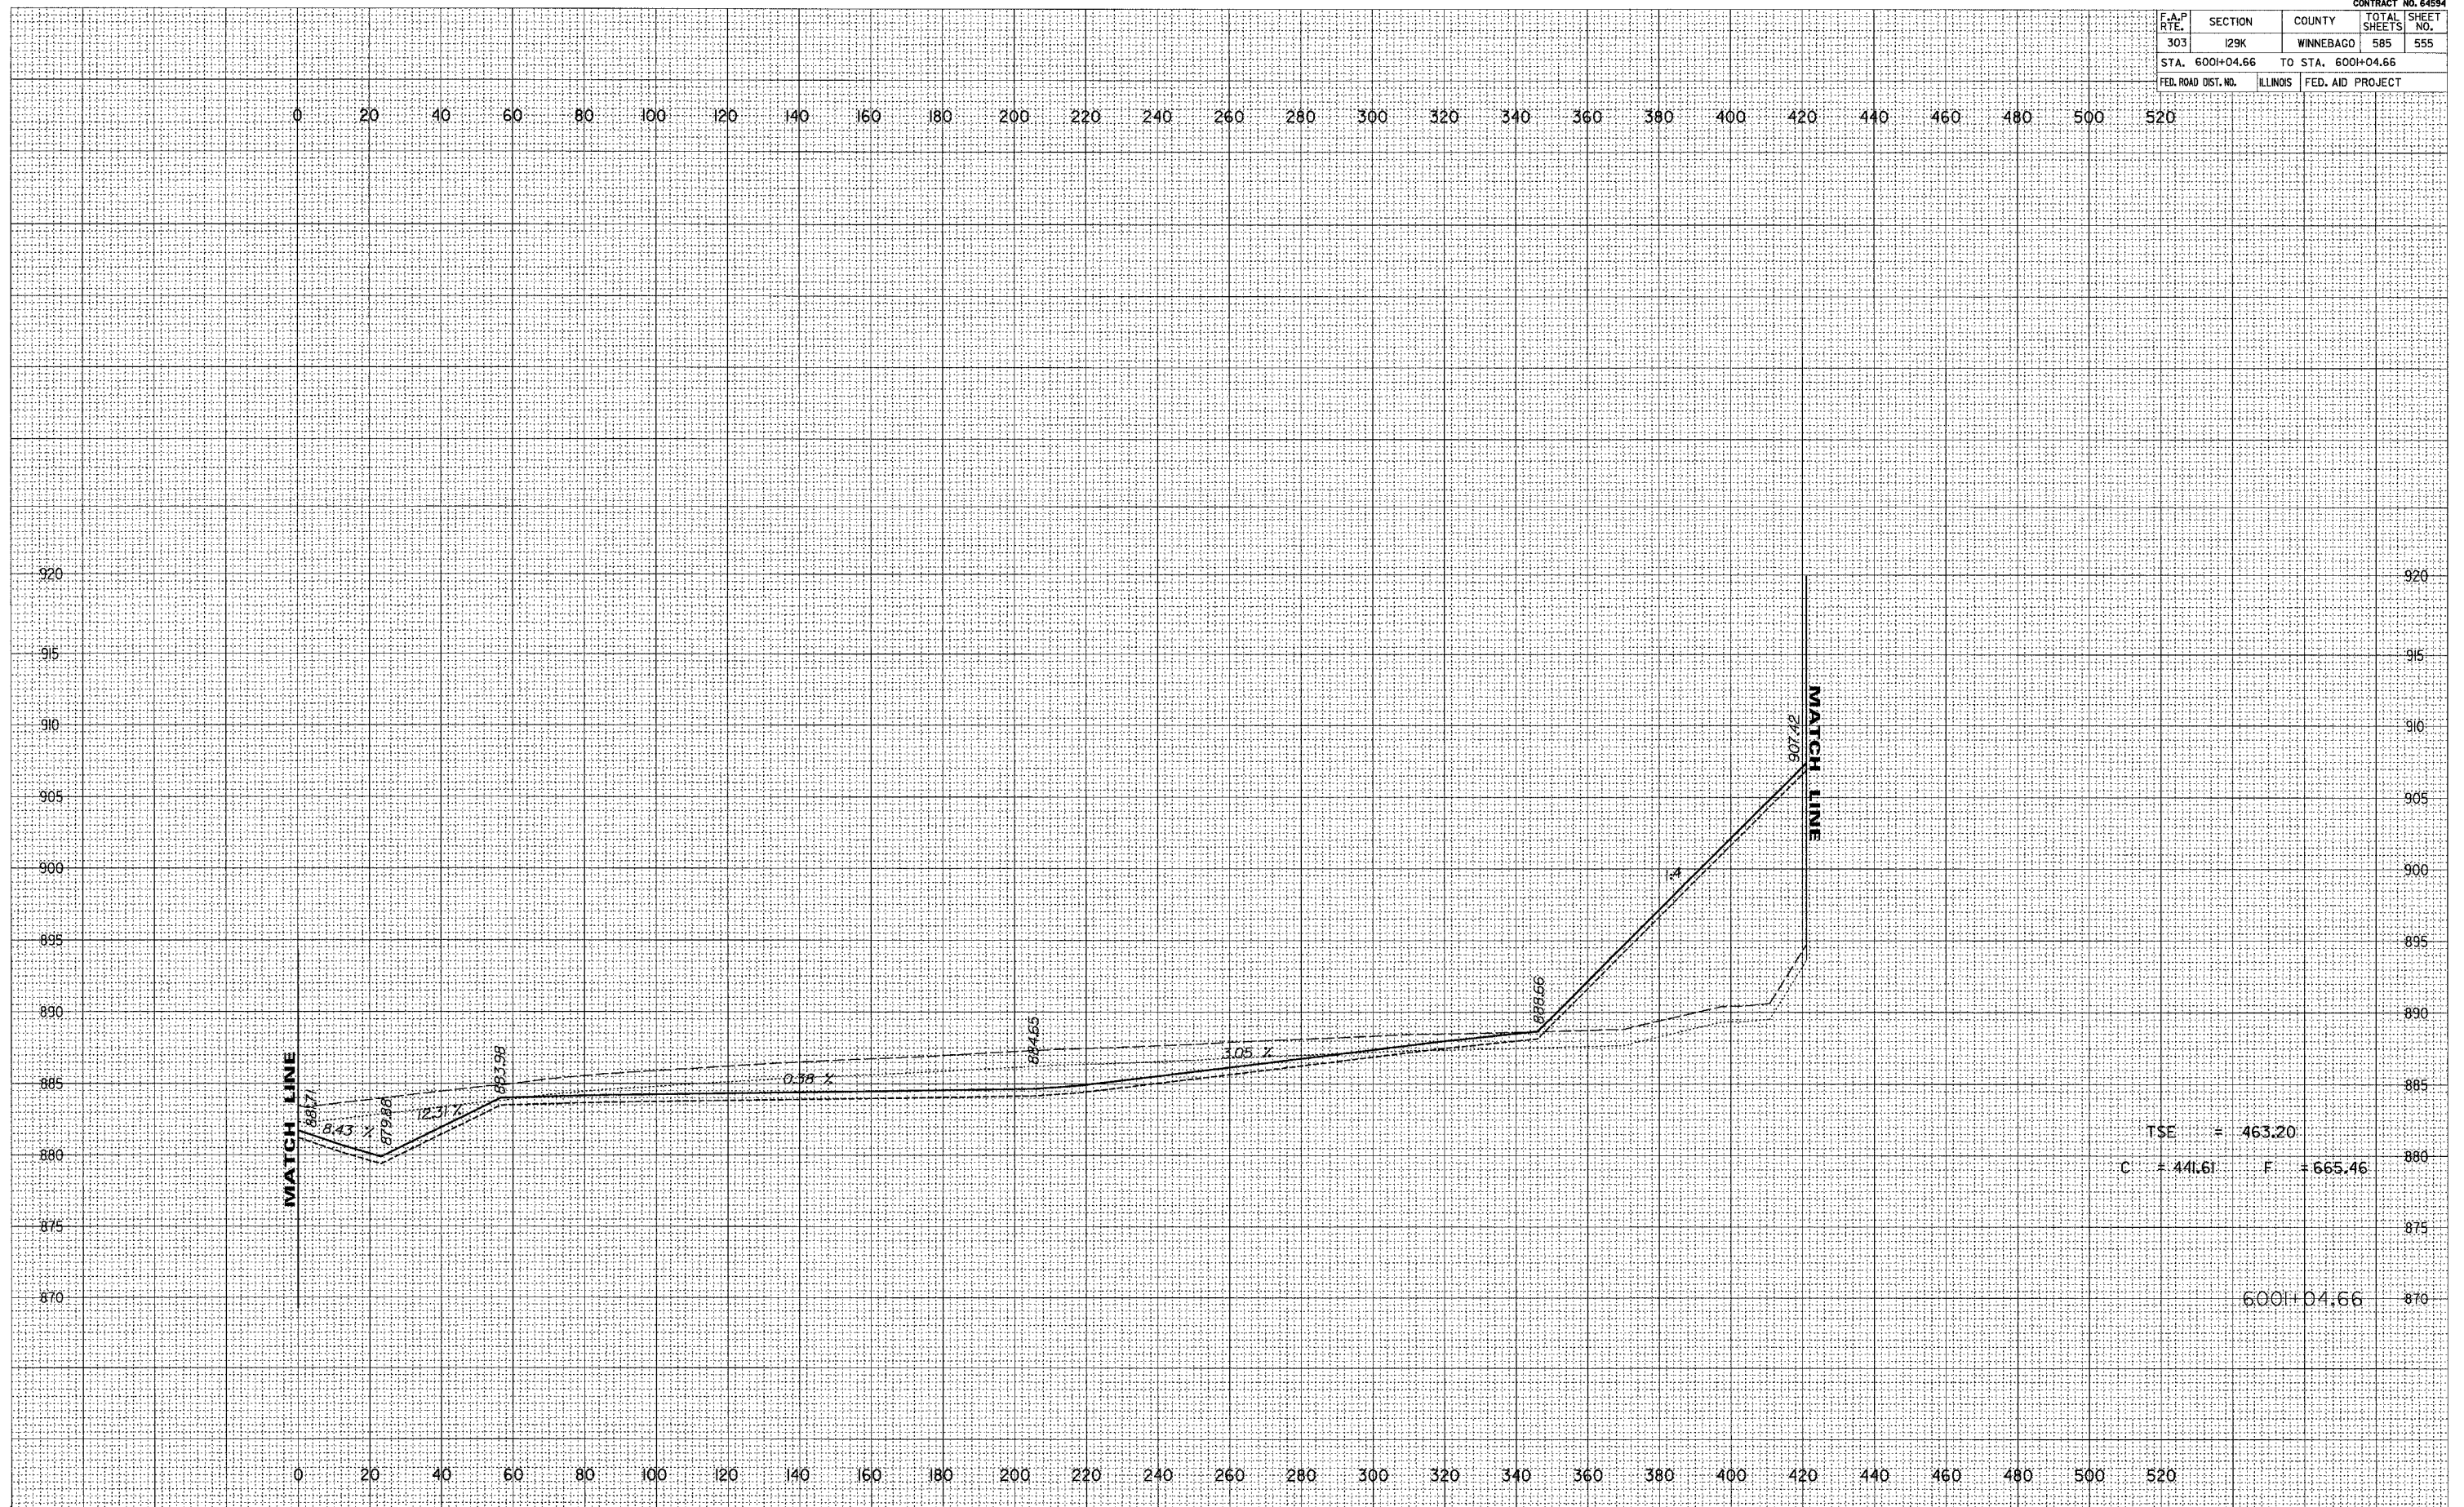

TSE = 463.20
 C = 441.61 F = 665.46

600+04.66