


F.A.P. RTE.	SECTION	COUNTY	TOTAL SHEETS	SHEET NO.
303	I29K	WINNEBAGO	585	559
STA. 6003+00.00		TO STA. 6003+00.00		
FED. ROAD DIST. NO.		ILLINOIS FED. AID PROJECT		

0 20 40 60 80 100 120 140 160 180 200 220 240 260 280 300 320 340 360 380 400 420 440 460 480 500 520

FINAL SURVEY NOTE BOOK NO.	BY	DATE

ORIGINAL SURVEY NOTE BOOK NO.	BY	DATE

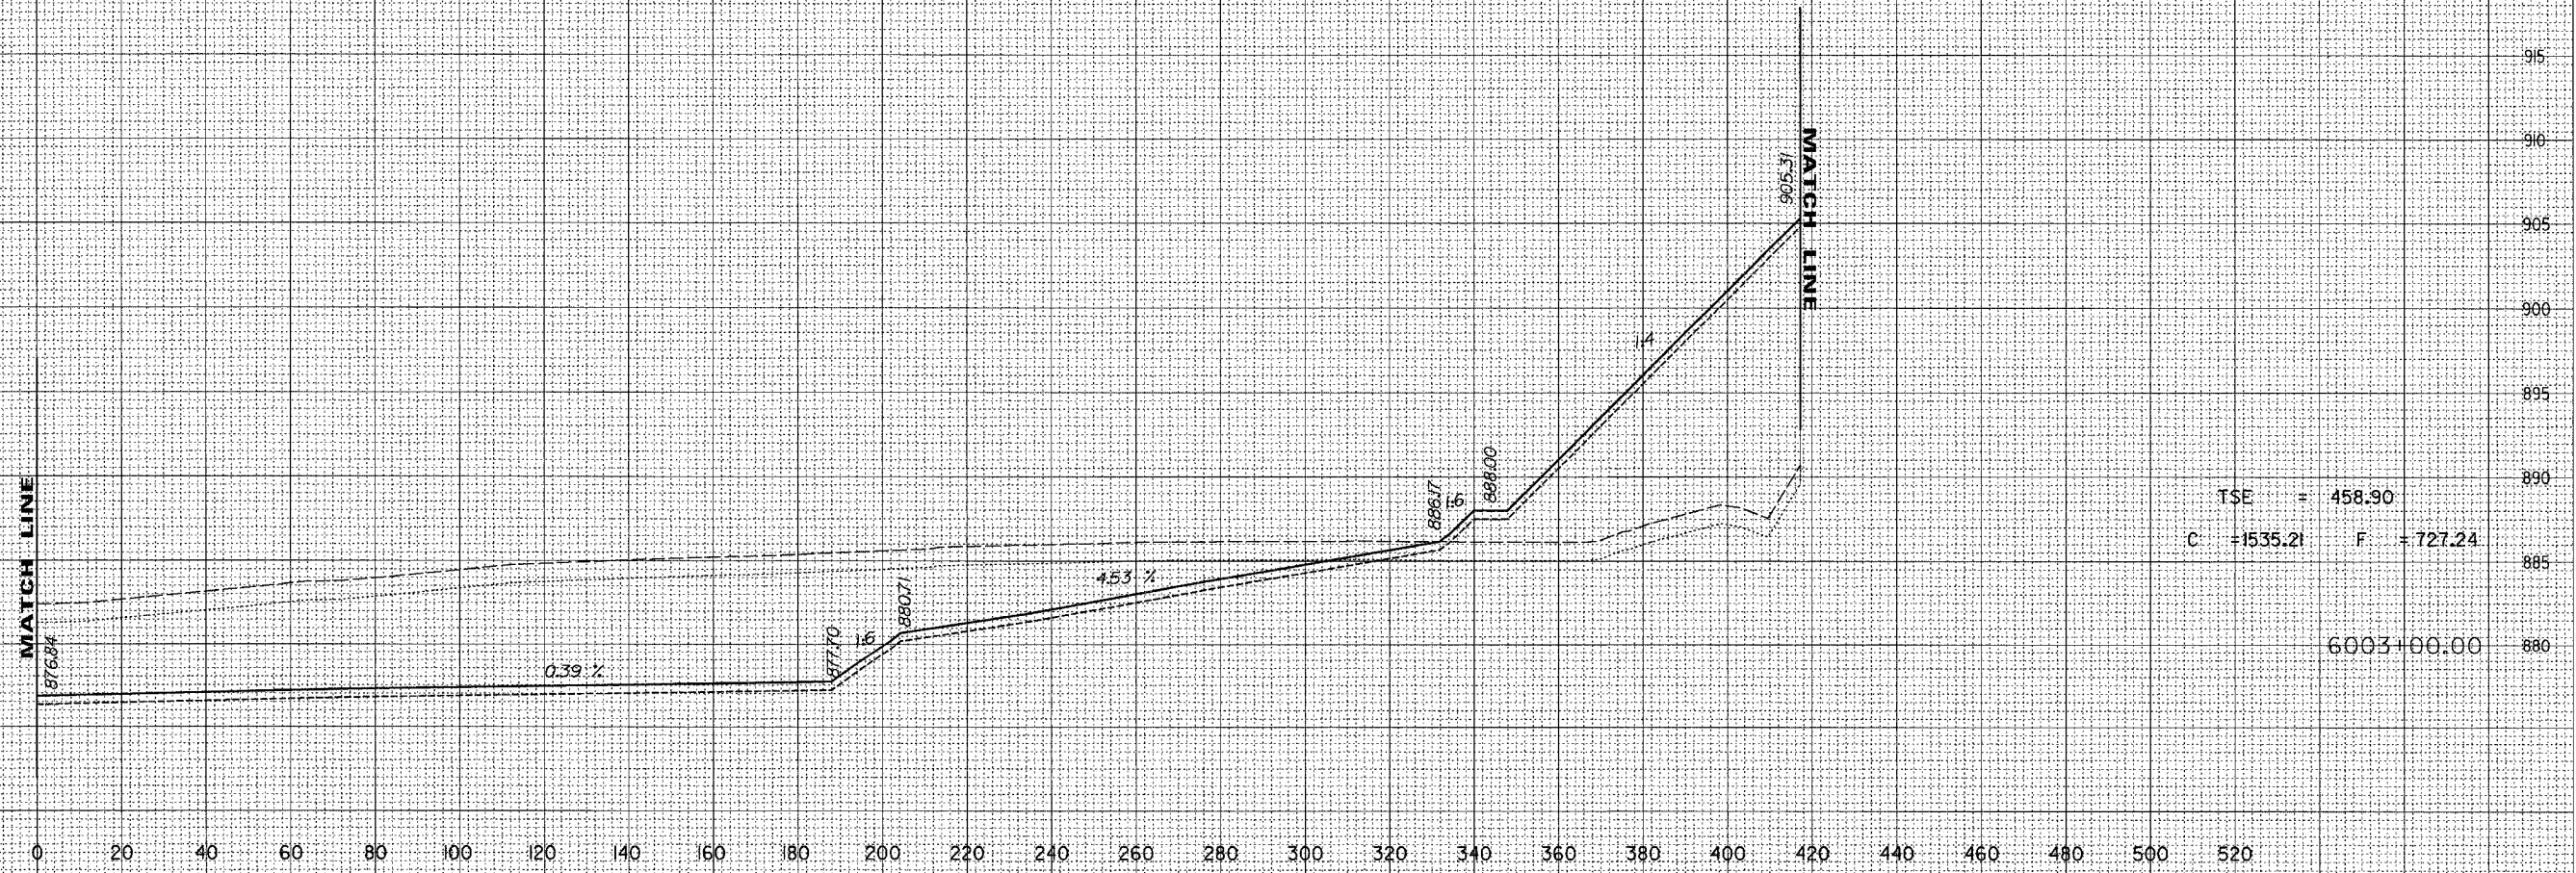

TSE = 458.90
 C = +1535.21 F = 727.24

6003+00.00