


F.A.P. RTE.	SECTION	COUNTY	TOTAL SHEETS	SHEET NO.
303	129K	WINNEBAGO	585	565
STA. 6006+00.00		TO STA. 6006+00.00		
FED. ROAD DIST. NO.	ILLINOIS	FED. AID PROJECT		

0 20 40 60 80 100 120 140 160 180 200 220 240 260 280 300 320 340 360 380 400 420 440 460 480 500 520

DATE _____
 BY _____
 SURVEYED _____
 DRAWN BY _____
 CHECKED BY _____
 FINAL SURVEY NOTE BOOK NO. _____

DATE _____
 BY _____
 ORIGINAL SURVEY NOTE BOOK NO. _____

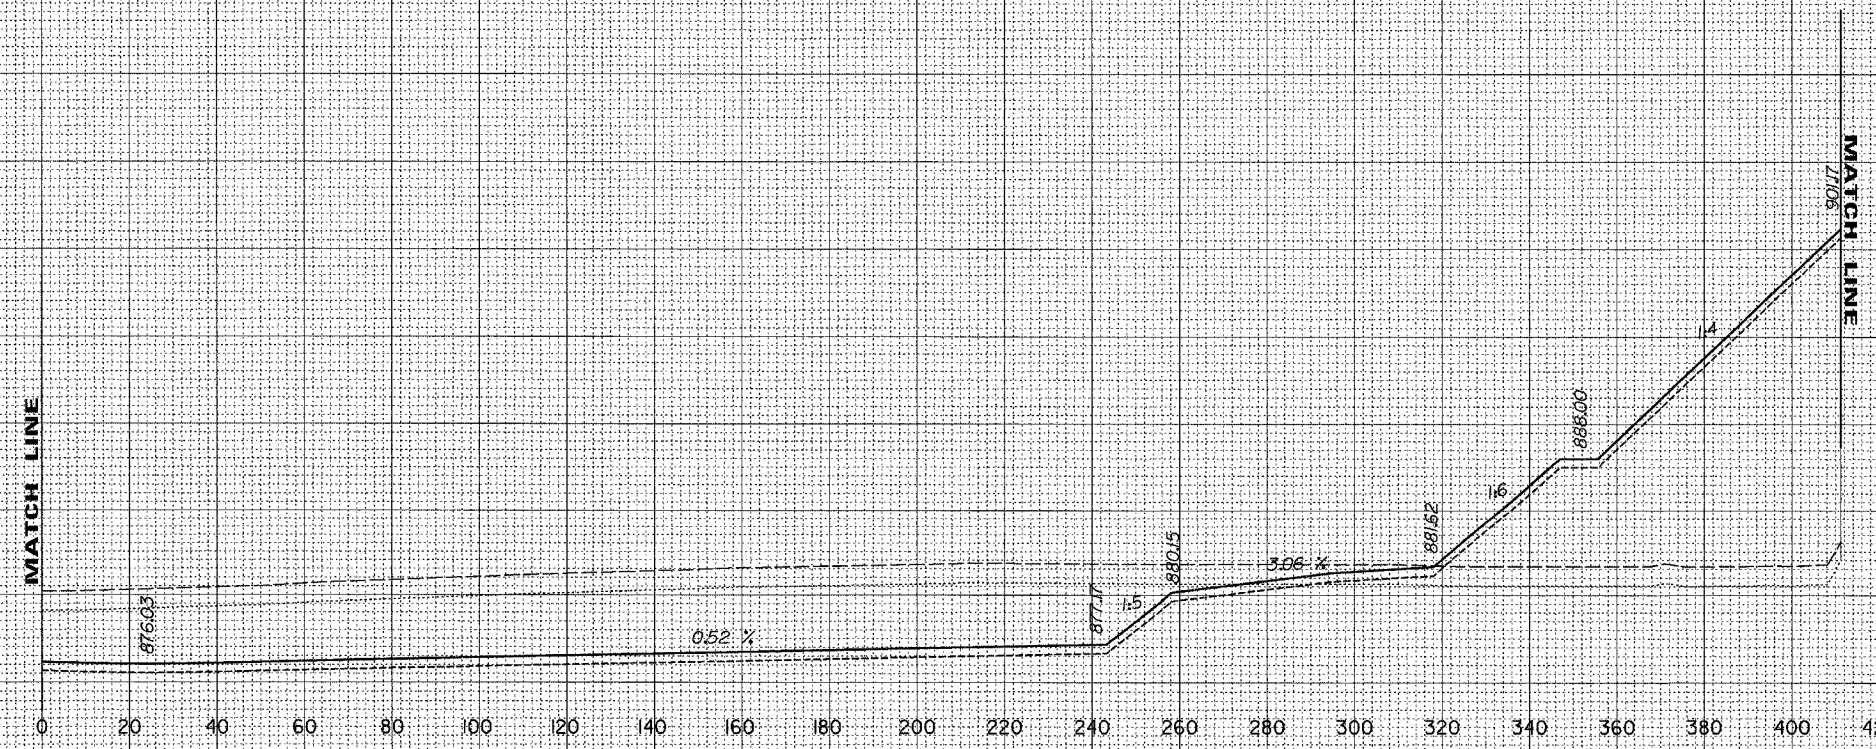

TSE = 452.30
 C = 1026.19 F = 926.42

6006+00.00