


F.A.P. RTE.	SECTION	COUNTY	TOTAL SHEETS	SHEET NO.
303	129K	WINNEBAGO	585	581
STA. 6008+50.00		TO STA. 6009+00.00		
FED. ROAD DIST. NO.	ILLINOIS	FED. AID PROJECT		

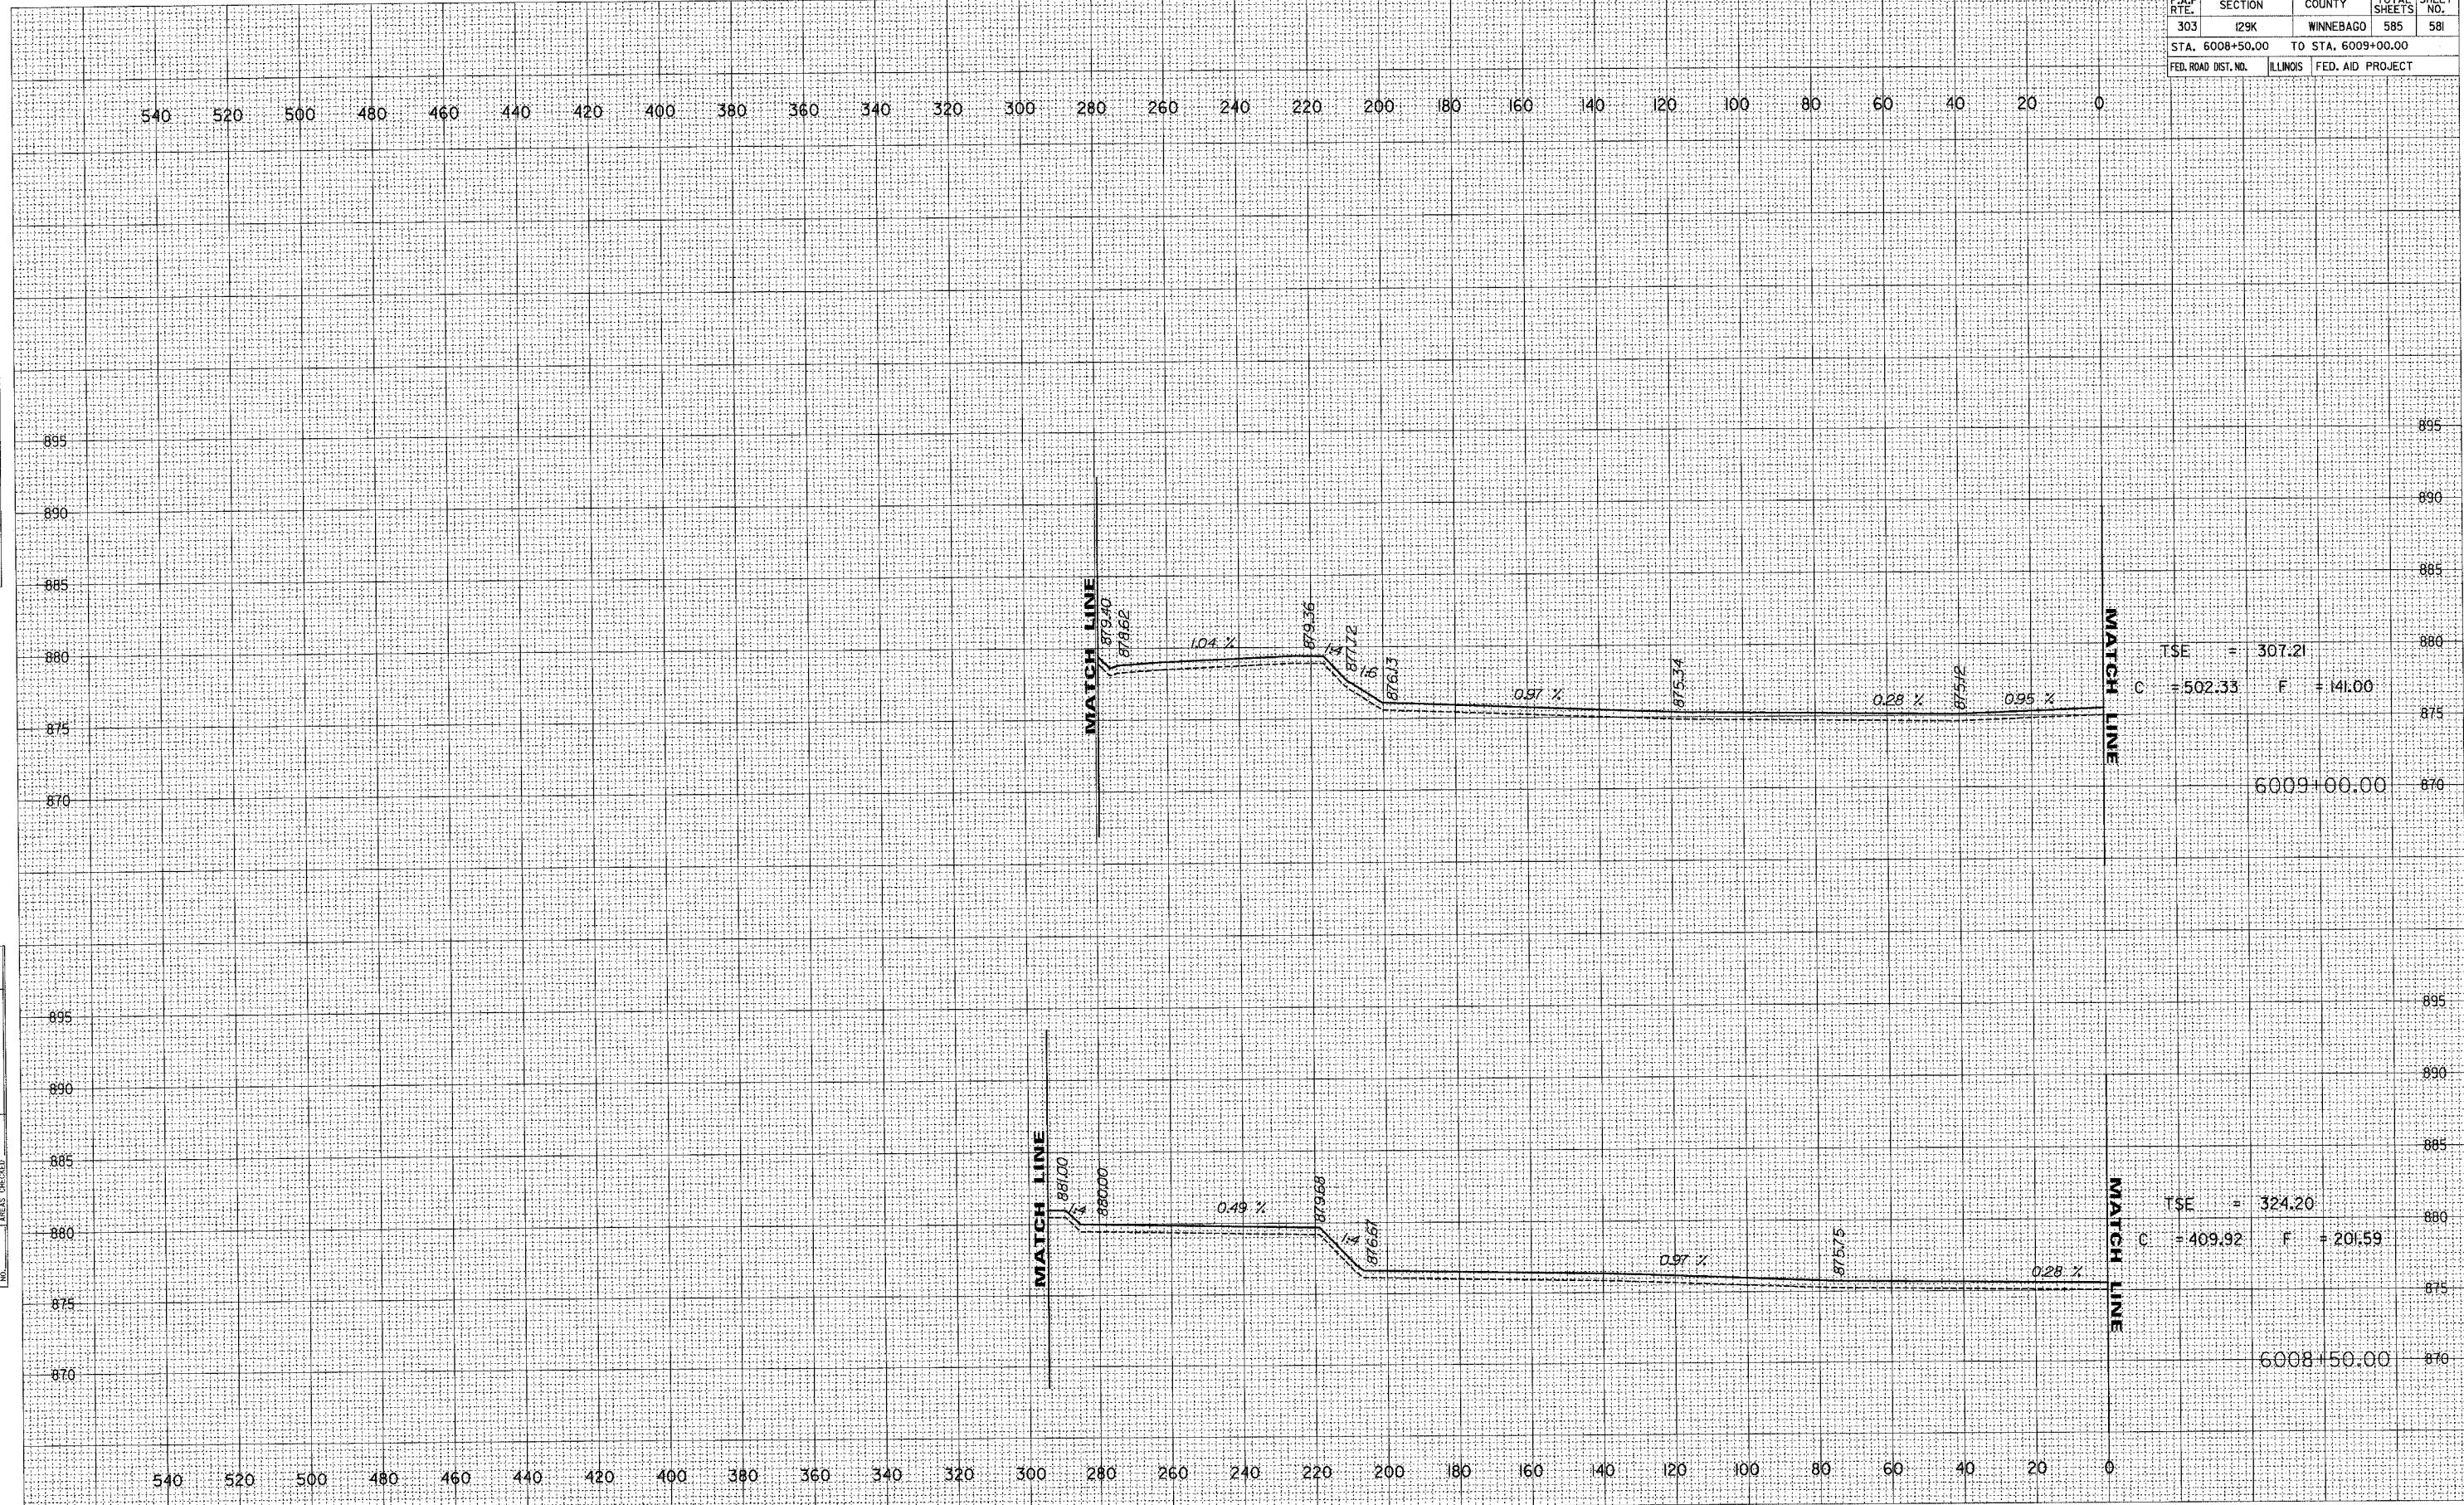

TSE = 307.21
 C = 502.33 F = 141.00

TSE = 324.20
 C = 409.92 F = 201.59

FINAL SURVEY BY _____ DATE _____
 SURVEYED BY _____
 PLOTTED BY _____
 TEMPLATE NO. _____
 NOTE BOOK NO. _____
 AREAS CHECKED _____

ORIGINAL SURVEY BY _____ DATE _____
 SURVEYED BY _____
 PLOTTED BY _____
 TEMPLATE NO. _____
 NOTE BOOK NO. _____
 AREAS CHECKED _____