




F.A.P. RTE.	SECTION	COUNTY	TOTAL SHEETS	SHEET NO.
301	28-S0-M	JO DAVIESS	27	5
STA. TO STA.				
FED. ROAD DIST. NO.		ILLINOIS	FED. AID PROJECT	

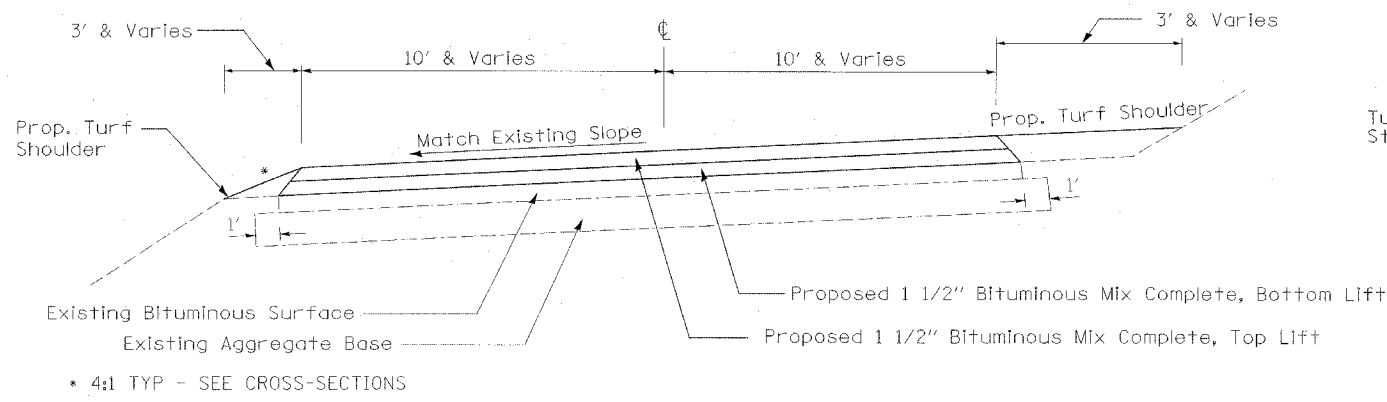

STA. 10+00.00 - STA. 15+45.00

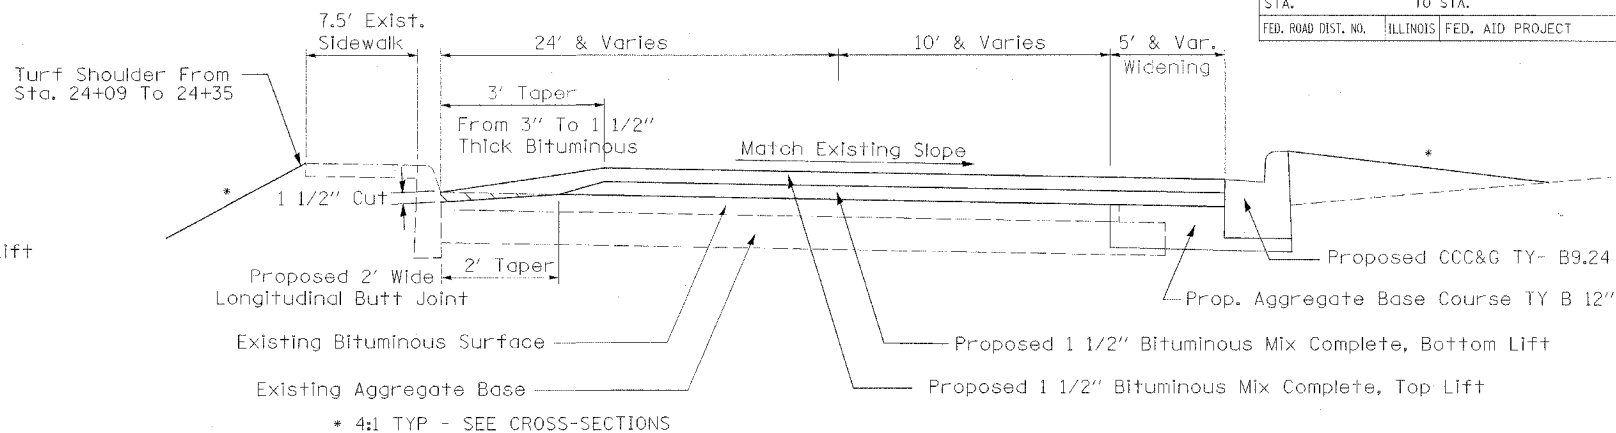

STA. 23+33.00 - STA. 25+40.00

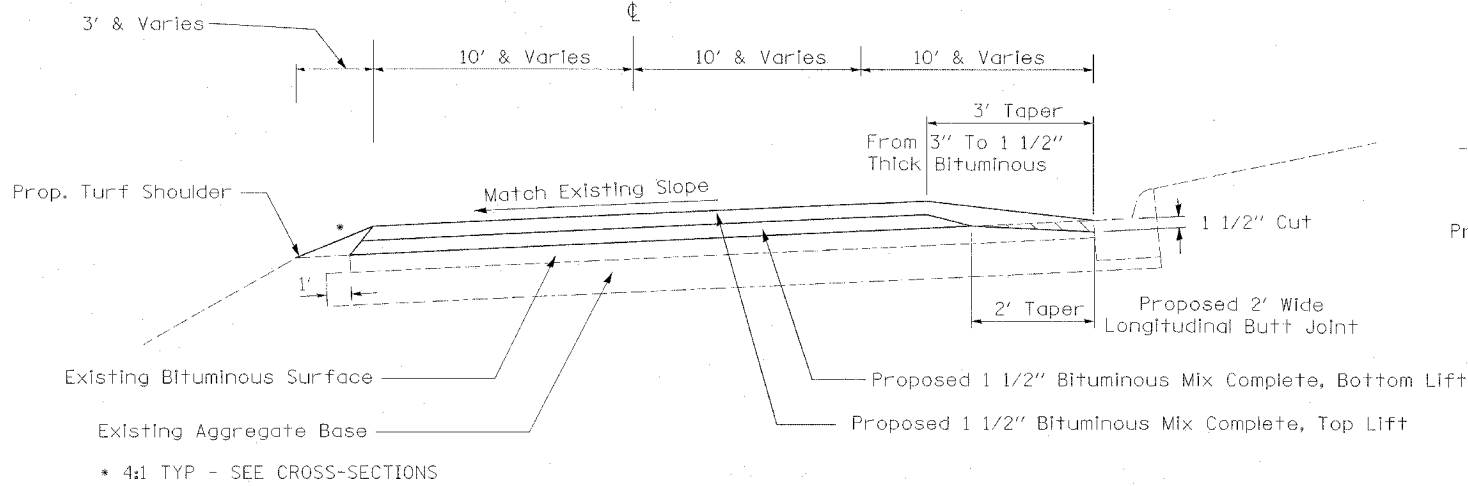


STA. 15+45.00 - STA. 18+39.54


STA. 20+00.00 - STA. 21+06.00

STA. 35+06.00 - STA. 36+11.36


Note: Station Equation
18+39.54 BK= 20+00.00 AHD

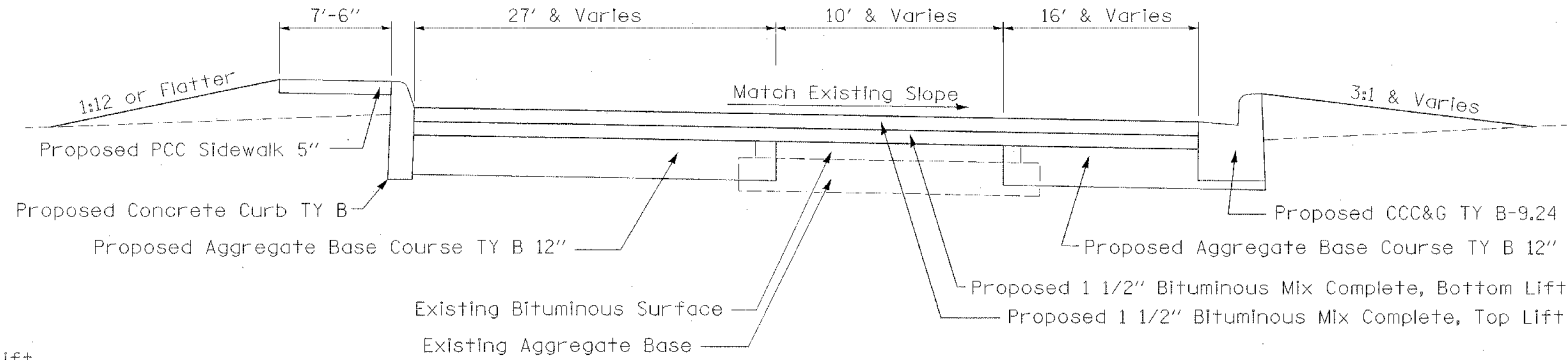

STA. 25+40.00 - STA. 27+50.00

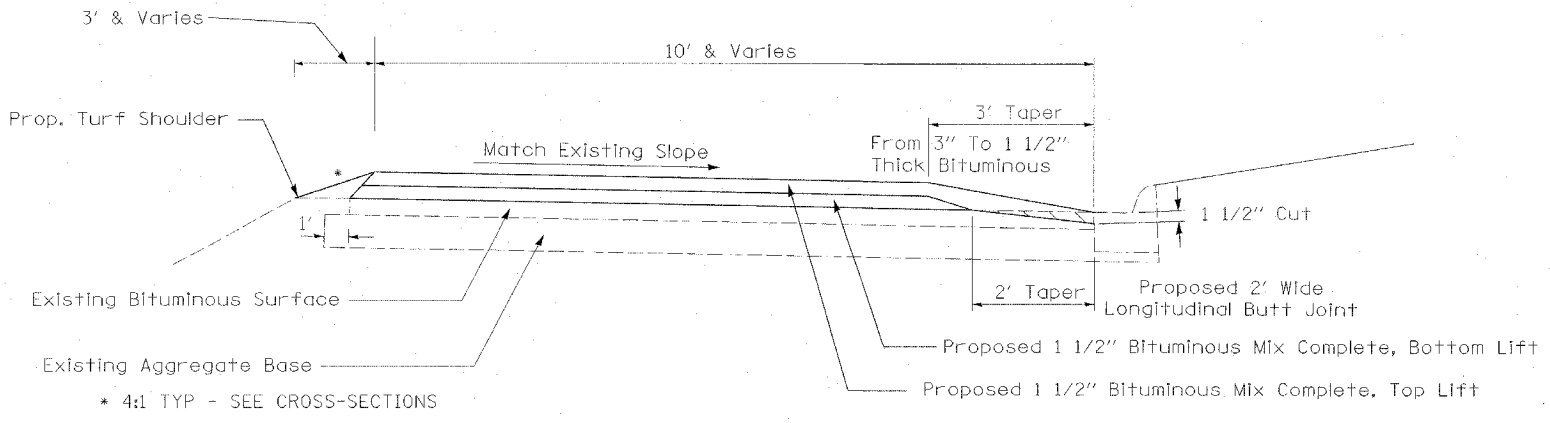

STA. 21+06.00 - STA. 23+33.00

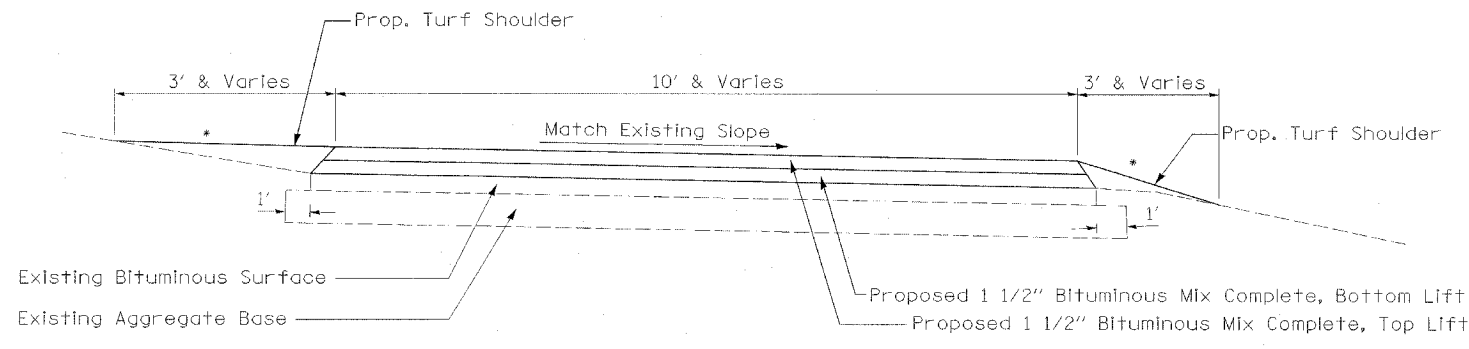

STA. 27+50.00 - STA. 35+06.00

DATE = 8/12/2006
SCALE = 1" = 40'
DRAWN BY = SAM
CHECKED BY = RJA

NOTE:
Bituminous Mix Complete Thicknesses Over 2"
Shall Be Placed In Two Lifts As Shown In Typical.

REVISIONS	
NAME	DATE

ILLINOIS DEPARTMENT OF TRANSPORTATION

PROPOSED TYPICAL SECTIONS

SCALE: VERT. _____
HORIZ. _____

DATE _____

DRAWN BY SAM
CHECKED BY RJA