


F.A.P. RTE.	SECTION	COUNTY	TOTAL SHEETS	SHEET NO.
301	28-SO-M	JO DAVIESS	27	10
STA.		TO STA.		
FED. ROAD DIST. NO.	ILLINOIS	FED. AID PROJECT		

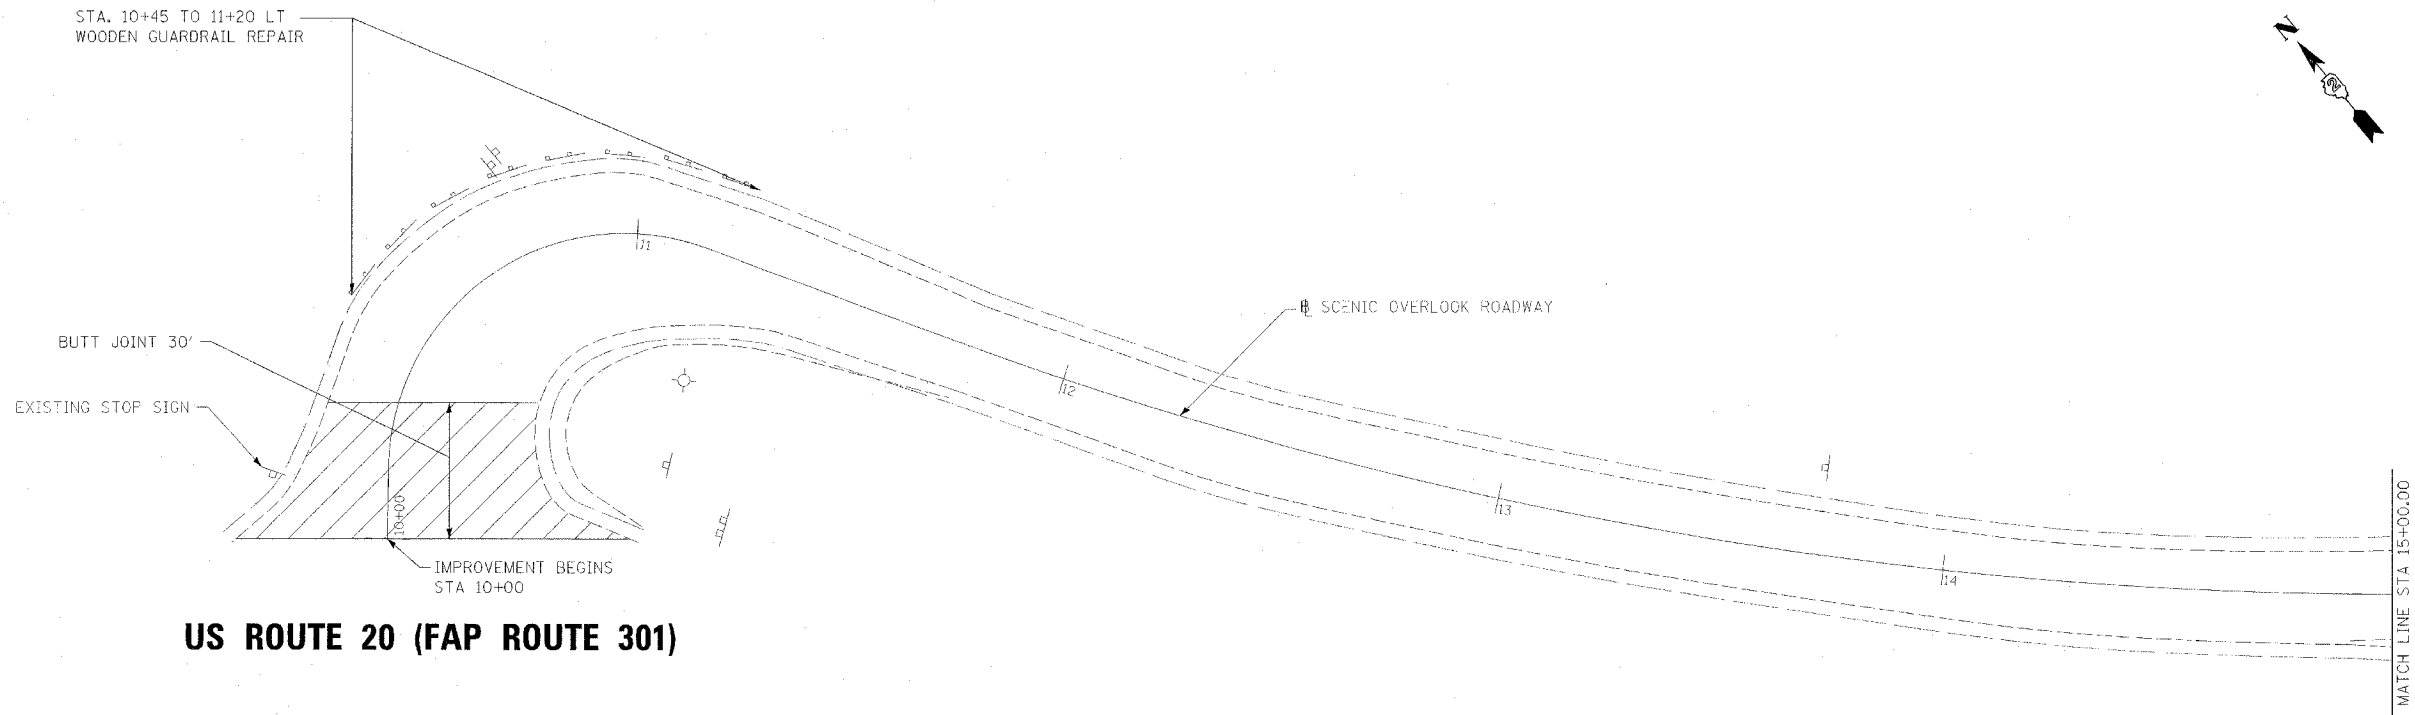


**US ROUTE 20 (FAP ROUTE 301)**

**LEGEND**




BUTT JOINT

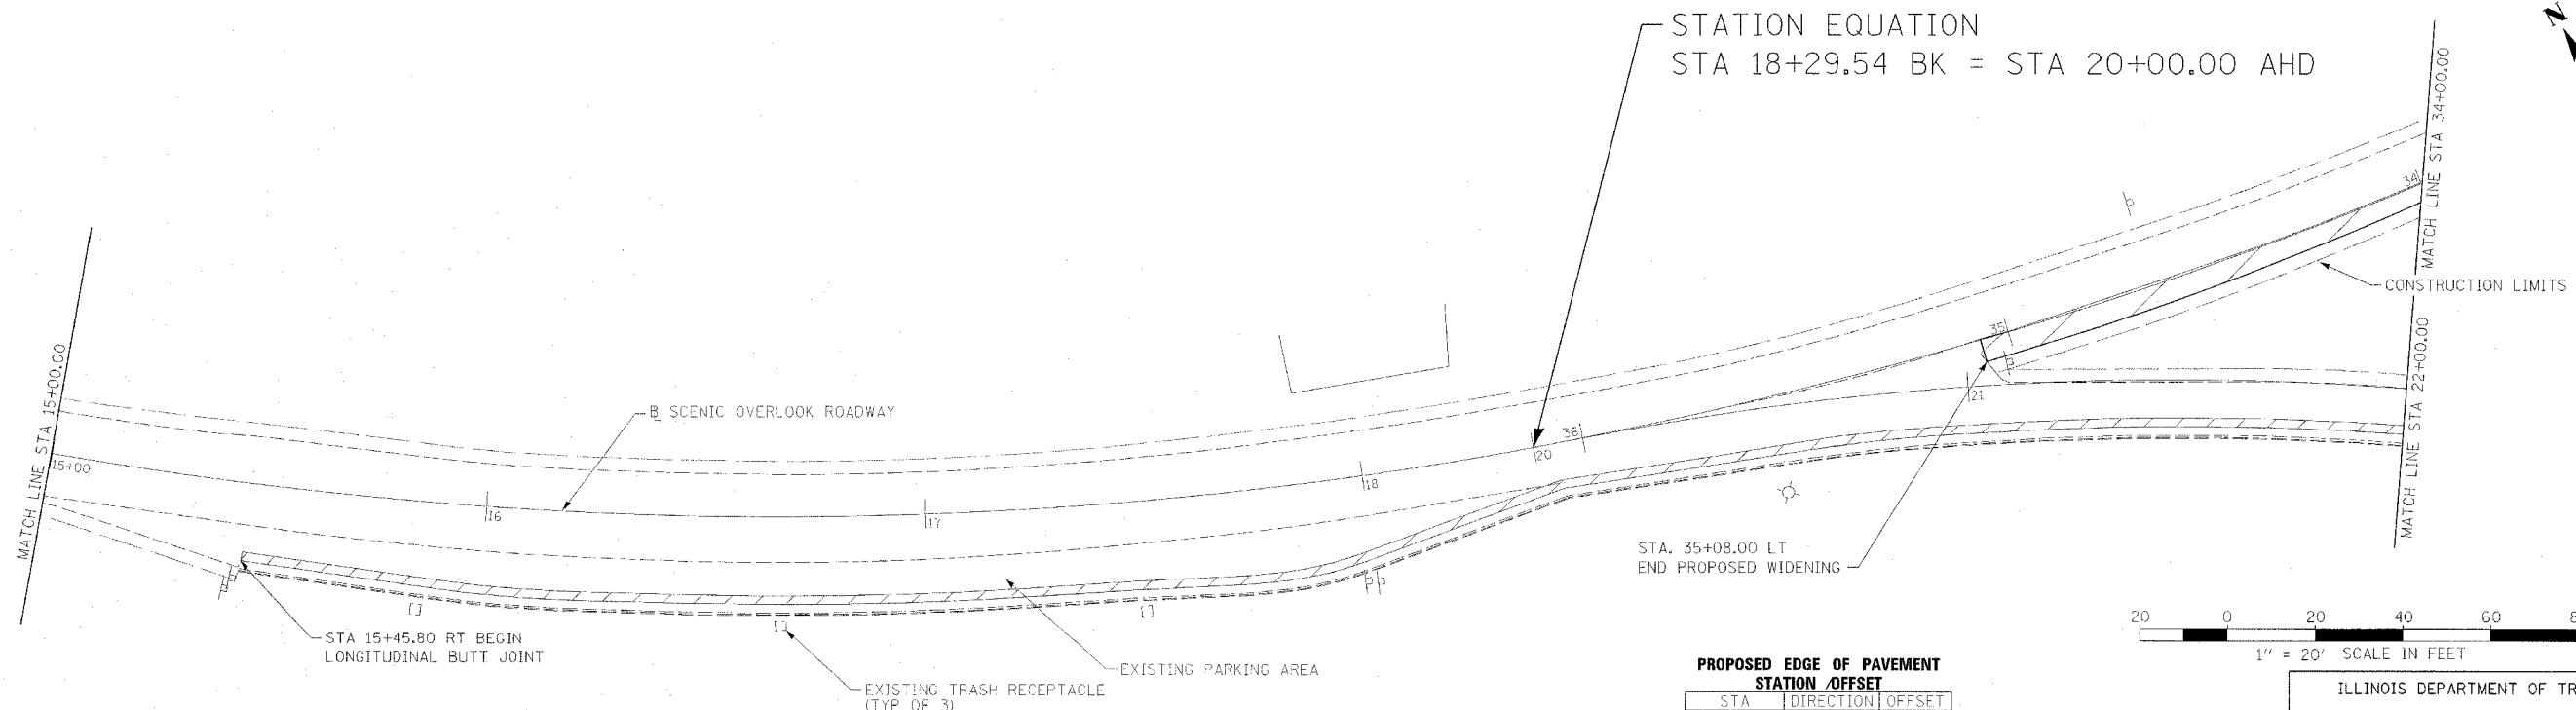


STATION EQUATION  
STA 18+29.54 BK = STA 20+00.00 AHD

**PROPOSED EDGE OF PAVEMENT STATION/OFFSET**

STA	DIRECTION	OFFSET
34+50.00	LT	4.80'
35+00.00	LT	5.16'
35+08.00	LT	5.16'

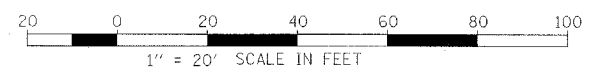

**LEGEND**

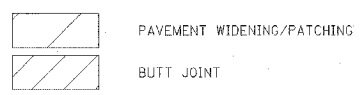

PAVEMENT WIDENING/PATCHING  
BUTT JOINT

**REVISIONS**

NAME	DATE

ILLINOIS DEPARTMENT OF TRANSPORTATION

**SCENIC OVERLOOK  
PLAN SHEET 1**

SCALE: VERT. 1" = 20'  
HORIZ. 1" = 20'

DATE: \_\_\_\_\_ DRAWN BY: SAM  
CHECKED BY: RJA

PLOT DATE = #DATE#  
FILE NAME = #FILE#  
PLOT SCALE = #SCALE#  
REFERENCE = #REF#