


F.A.P. RTE.	SECTION	COUNTY	TOTAL SHEETS	SHEET NO.
301	28-50-M	JO DAVIESS	27	13
STA.		TO STA.		
FED. ROAD DIST. NO.		ILLINOIS	FED. AID PROJECT	

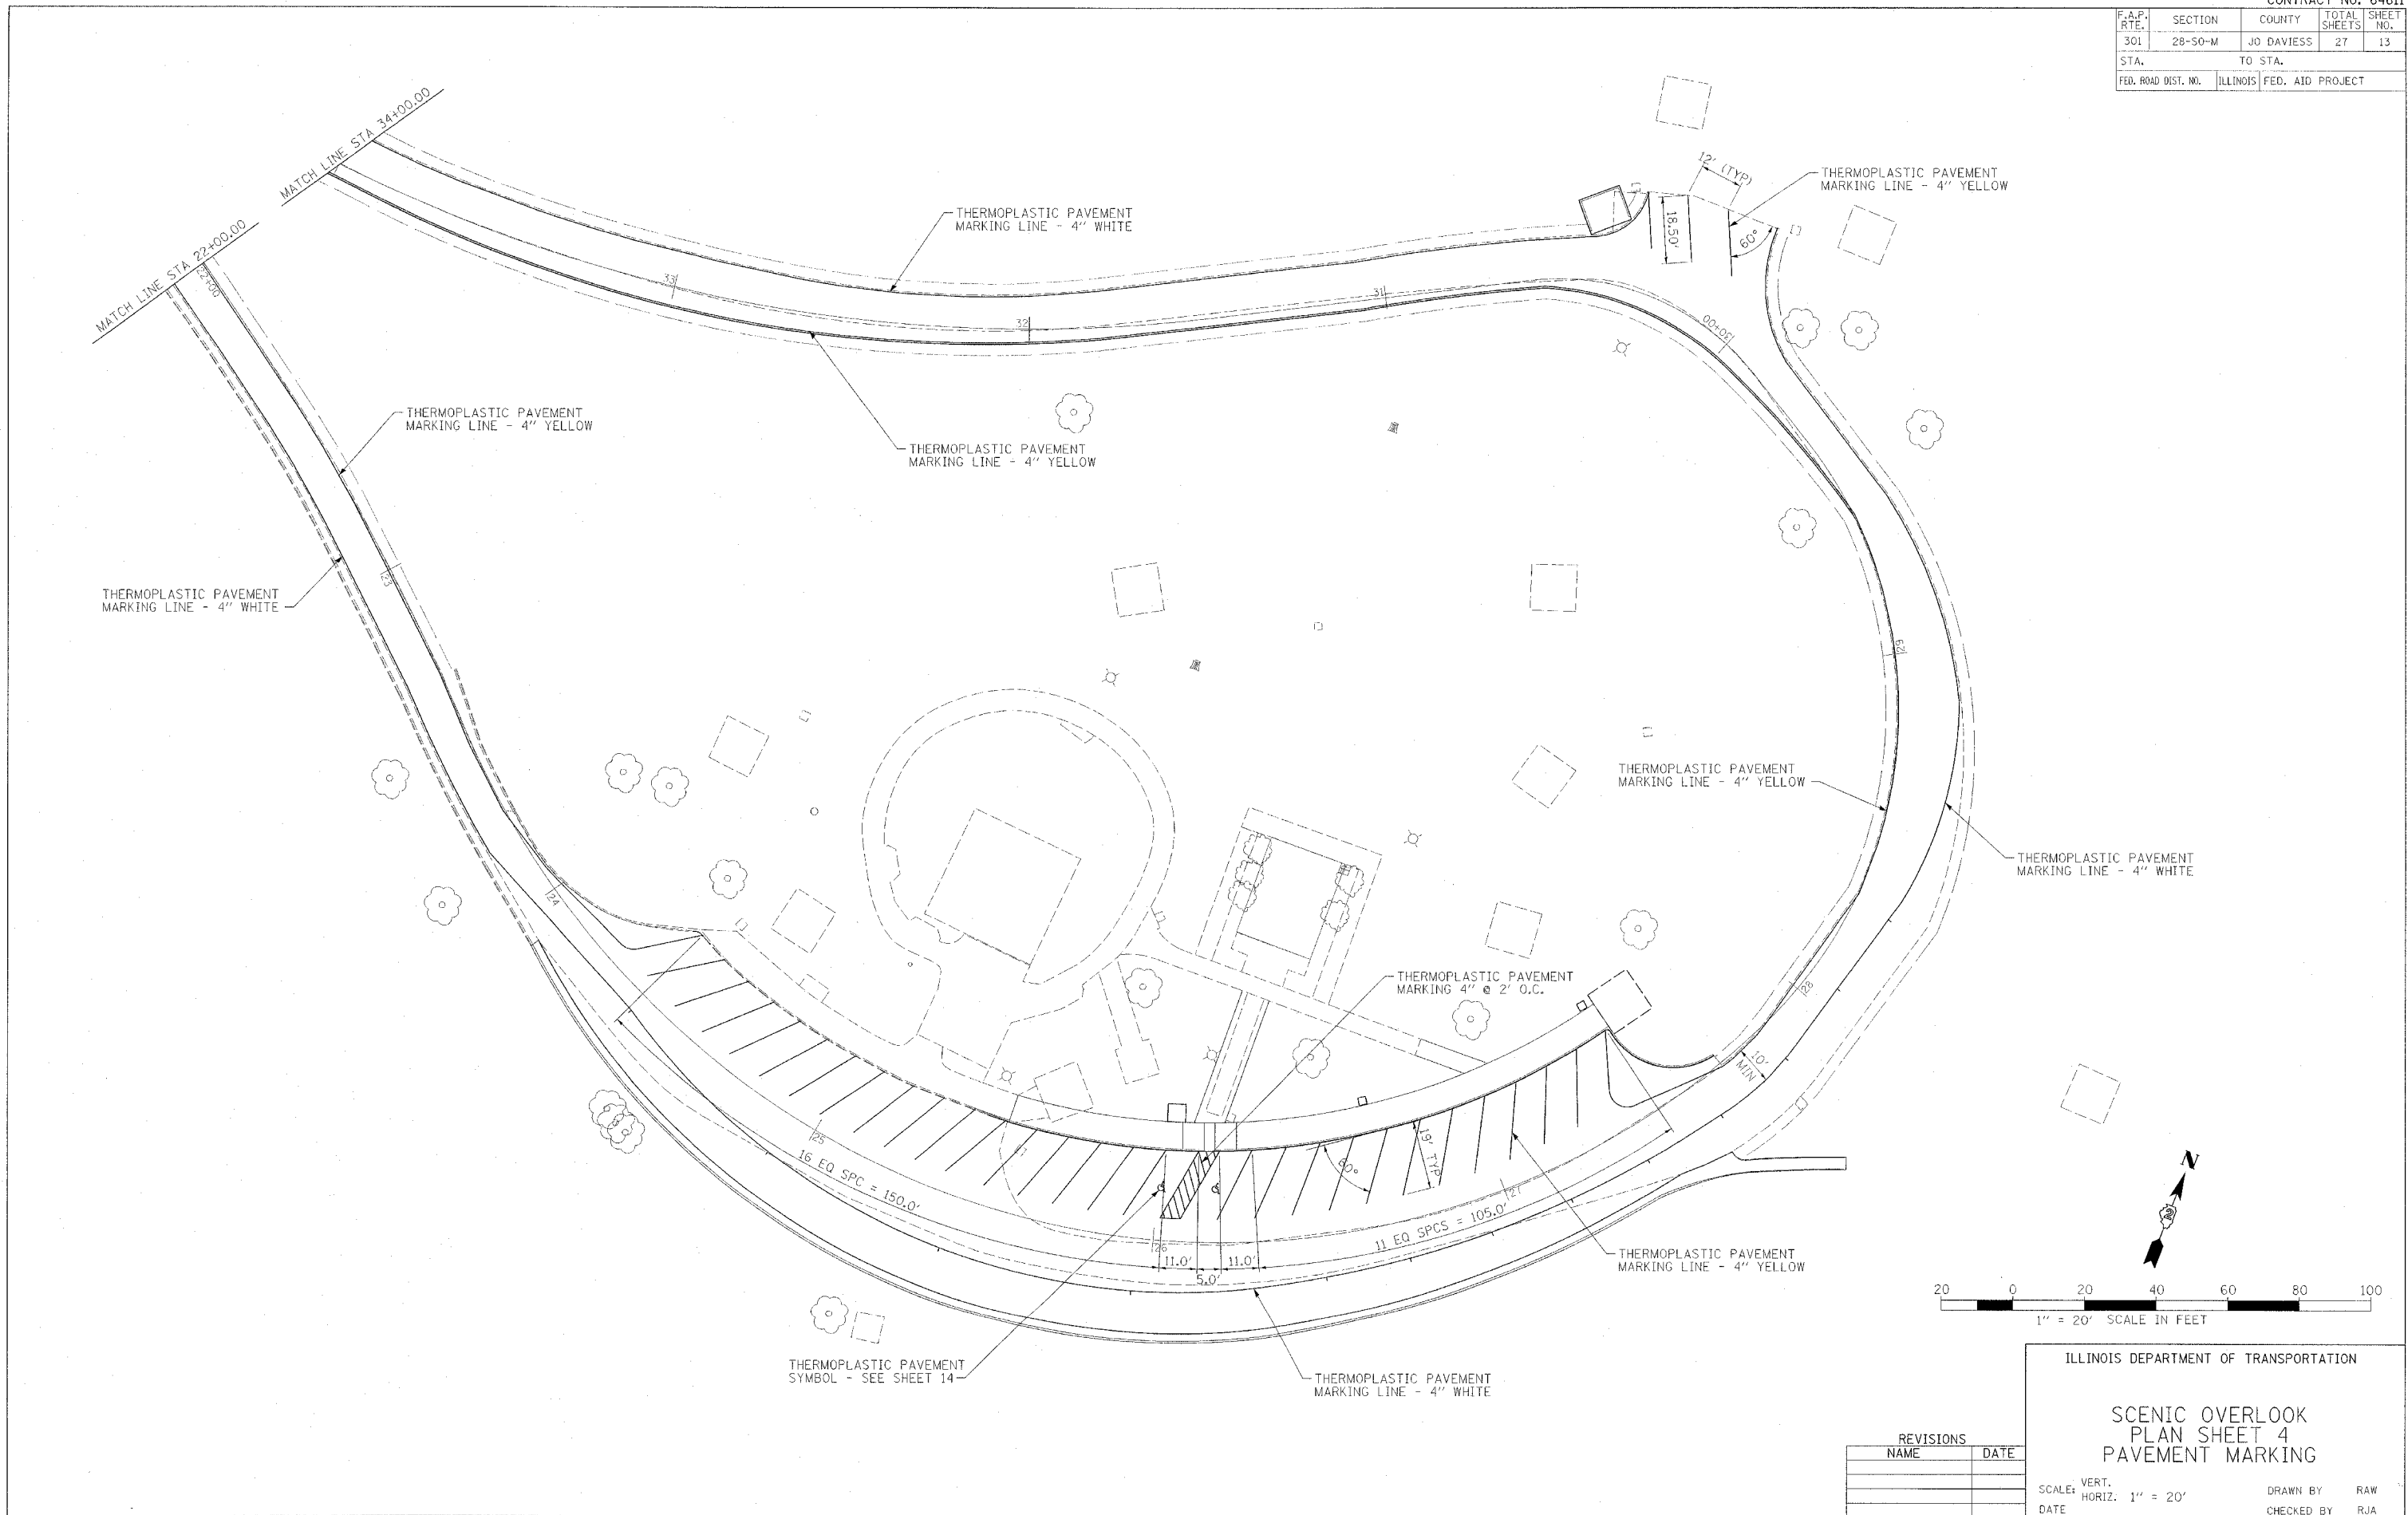

PLOT DATE = #DATE#
 PLOT SCALE = #SCALE#
 REFERENCE = #REF#

REVISIONS	
NAME	DATE

ILLINOIS DEPARTMENT OF TRANSPORTATION

SCENIC OVERLOOK
 PLAN SHEET 4
 PAVEMENT MARKING

SCALE: VERT. 1" = 20'
 HORIZ. 1" = 20'

DATE: _____ DRAWN BY: RAW
 CHECKED BY: RJA