


F.A.P. RTE.	SECTION	COUNTY	TOTAL SHEETS	SHEET NO.
301	28-50-M	JO DAVIESS	27	20
STA.		TO STA.		
FED. ROAD DIST. NO.		ILLINOIS FED. AID PROJECT		

FINAL SURVEY	DATE
BY	
NO. 1	

ORIGINAL SURVEY	DATE
BY	
NO. 2	

PLOT DATE = 6/12/05
 FILE NAME = 64611.dwg
 PLOT SCALE = 1"=40'
 REFERENCE = REF*

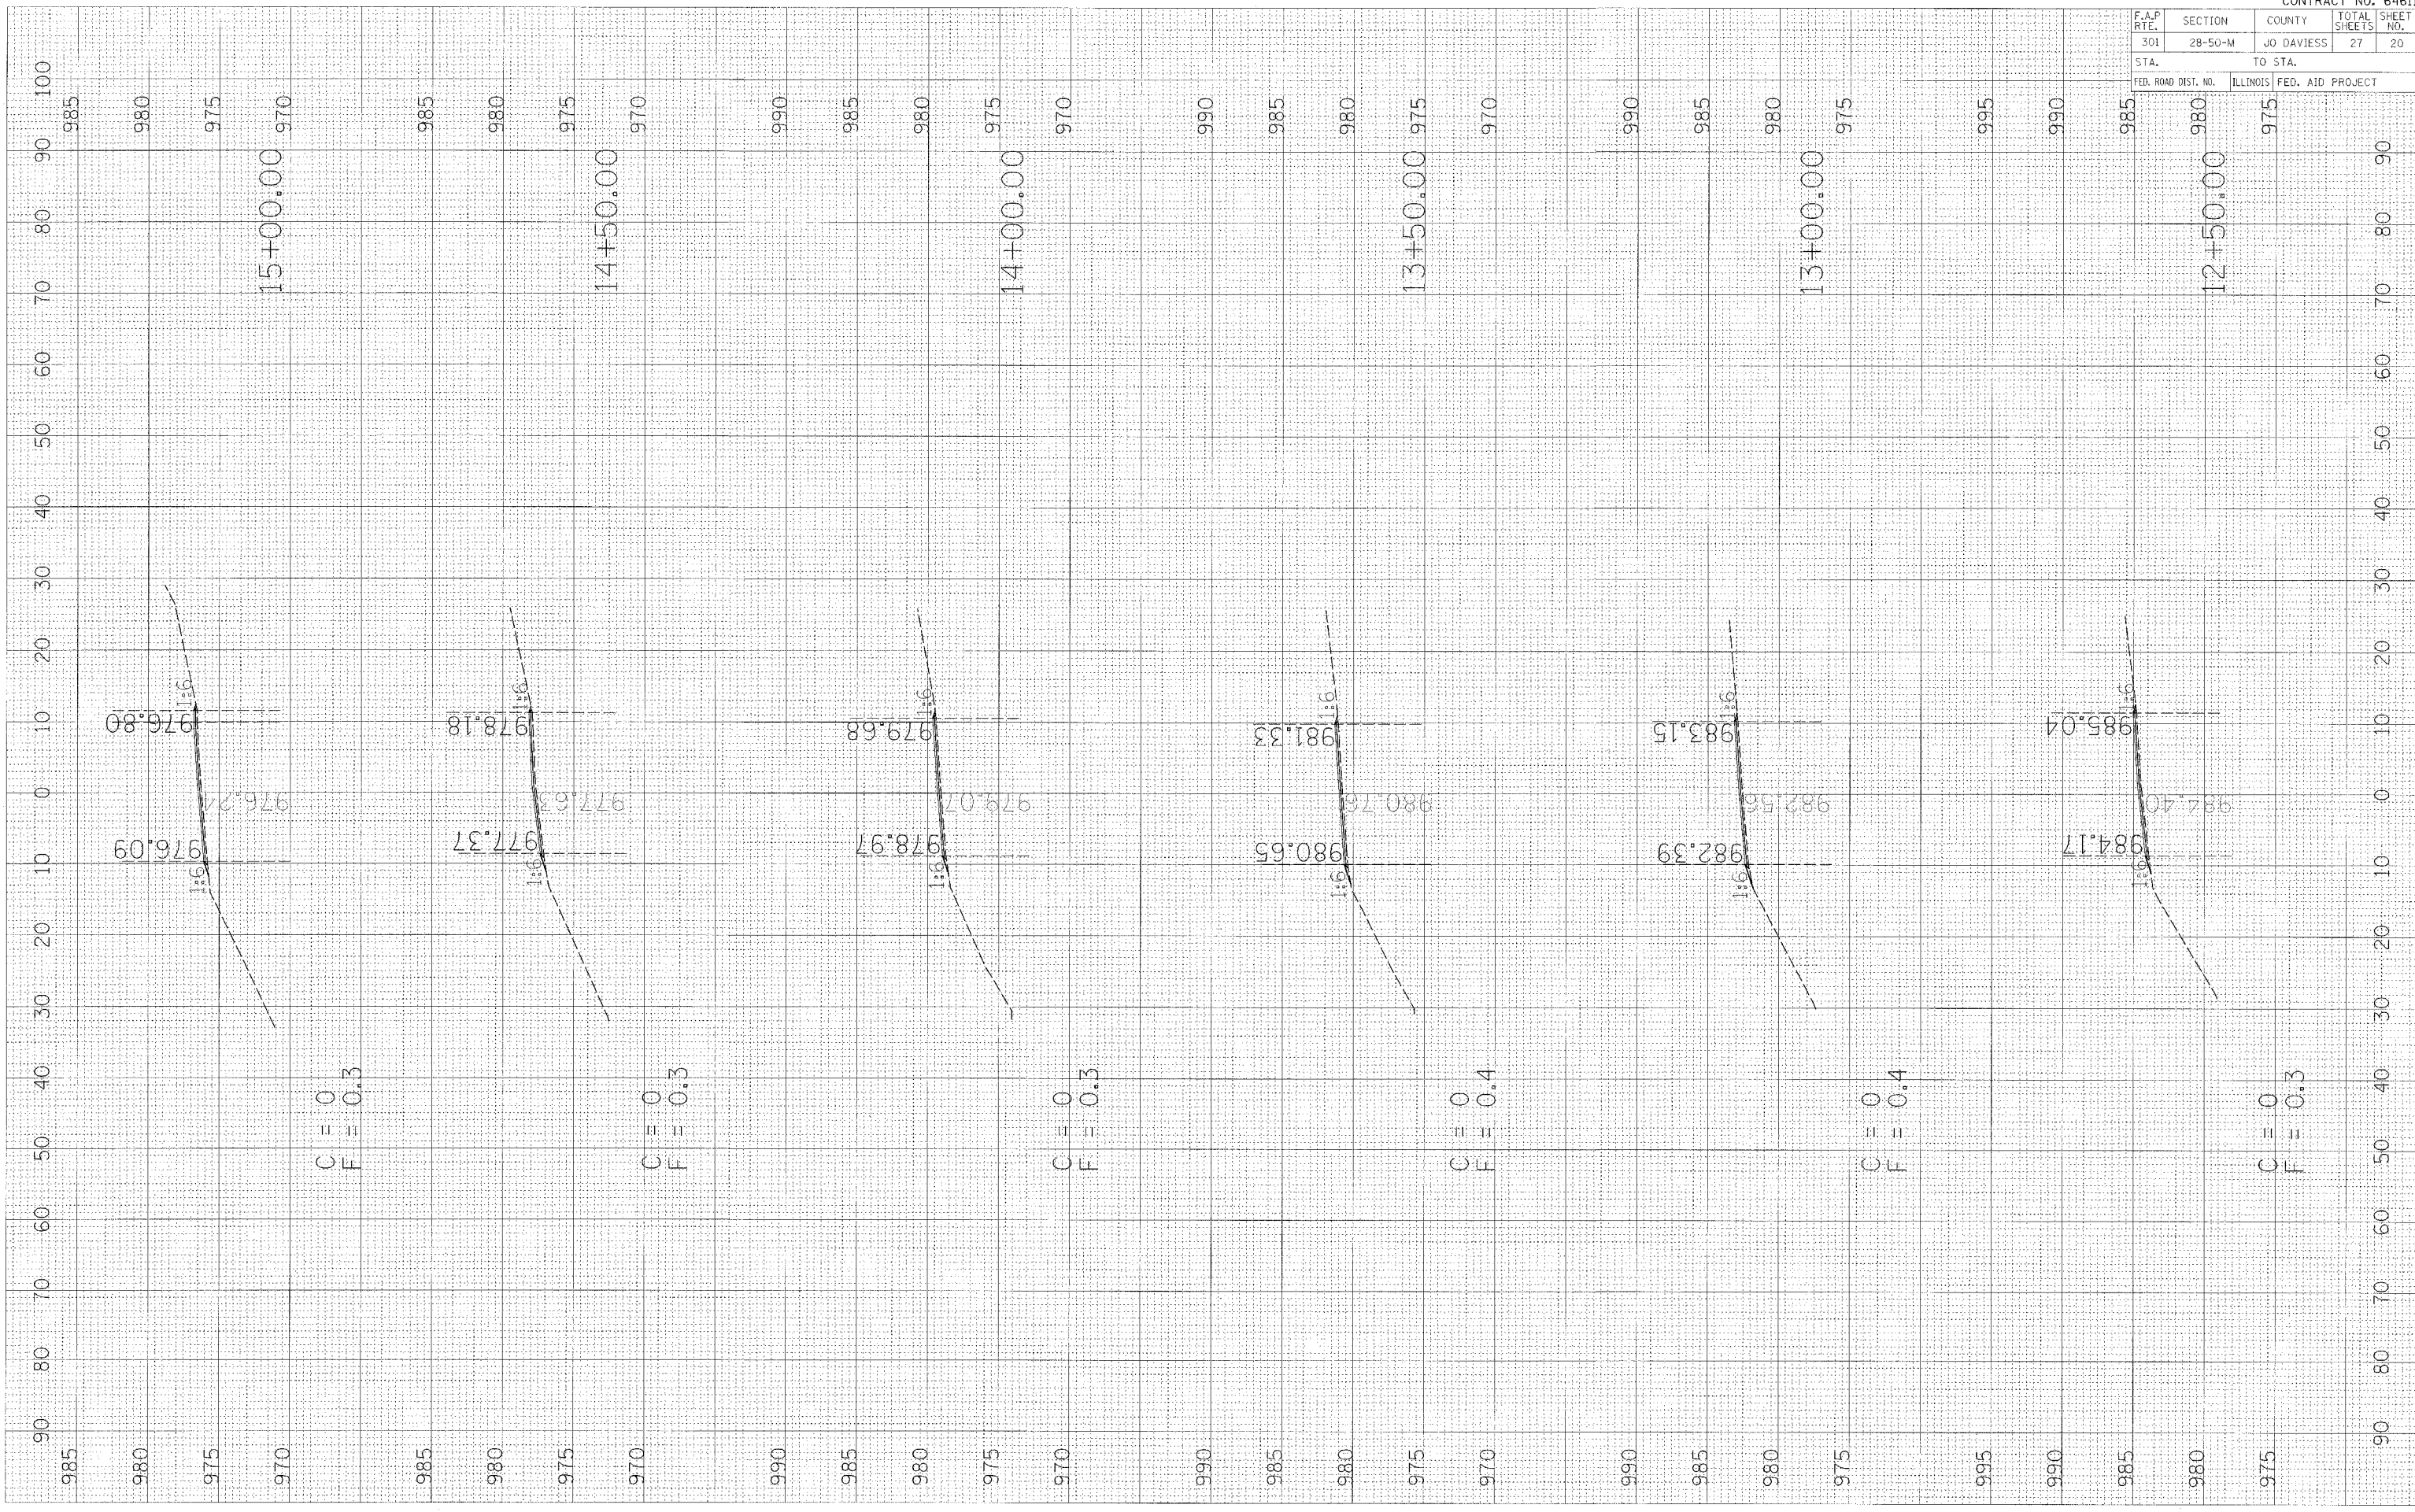

985 90 80 70 60 50 40 30 20 10 0 10 20 30 40 50 60 70 80 90
 985 980 975 970 990 985 980 975 970 990 985 980 975 970 990 985 980 975 995 990 985 980 975 995 990 985 980 975