


F.A.P. RTE.	SECTION	COUNTY	TOTAL SHEETS	SHEET NO.
301	28-50-M	JO DAVIESS	27	26
STA. 31+50.00		TO STA. 32+00.00		
FED. ROAD DIST. NO.		ILLINOIS FED. AID PROJECT		

FINISH SURVEY	DATE
NOTE BOOK NO.	BY
NO.	
CHECKED	DATE
PLOTTED	
TEMP. PLAT.	
AREAS CHECKED	

ORIGINAL SURVEY	DATE
NOTE BOOK NO.	BY
NO.	
CHECKED	DATE
PLOTTED	
TEMP. PLAT.	
AREAS CHECKED	

PLOT DATE = 8/04/05
 FILE NAME = 8FILEL8
 PLOT SCALE = 8SCALES
 REFERENCE = 8REF8

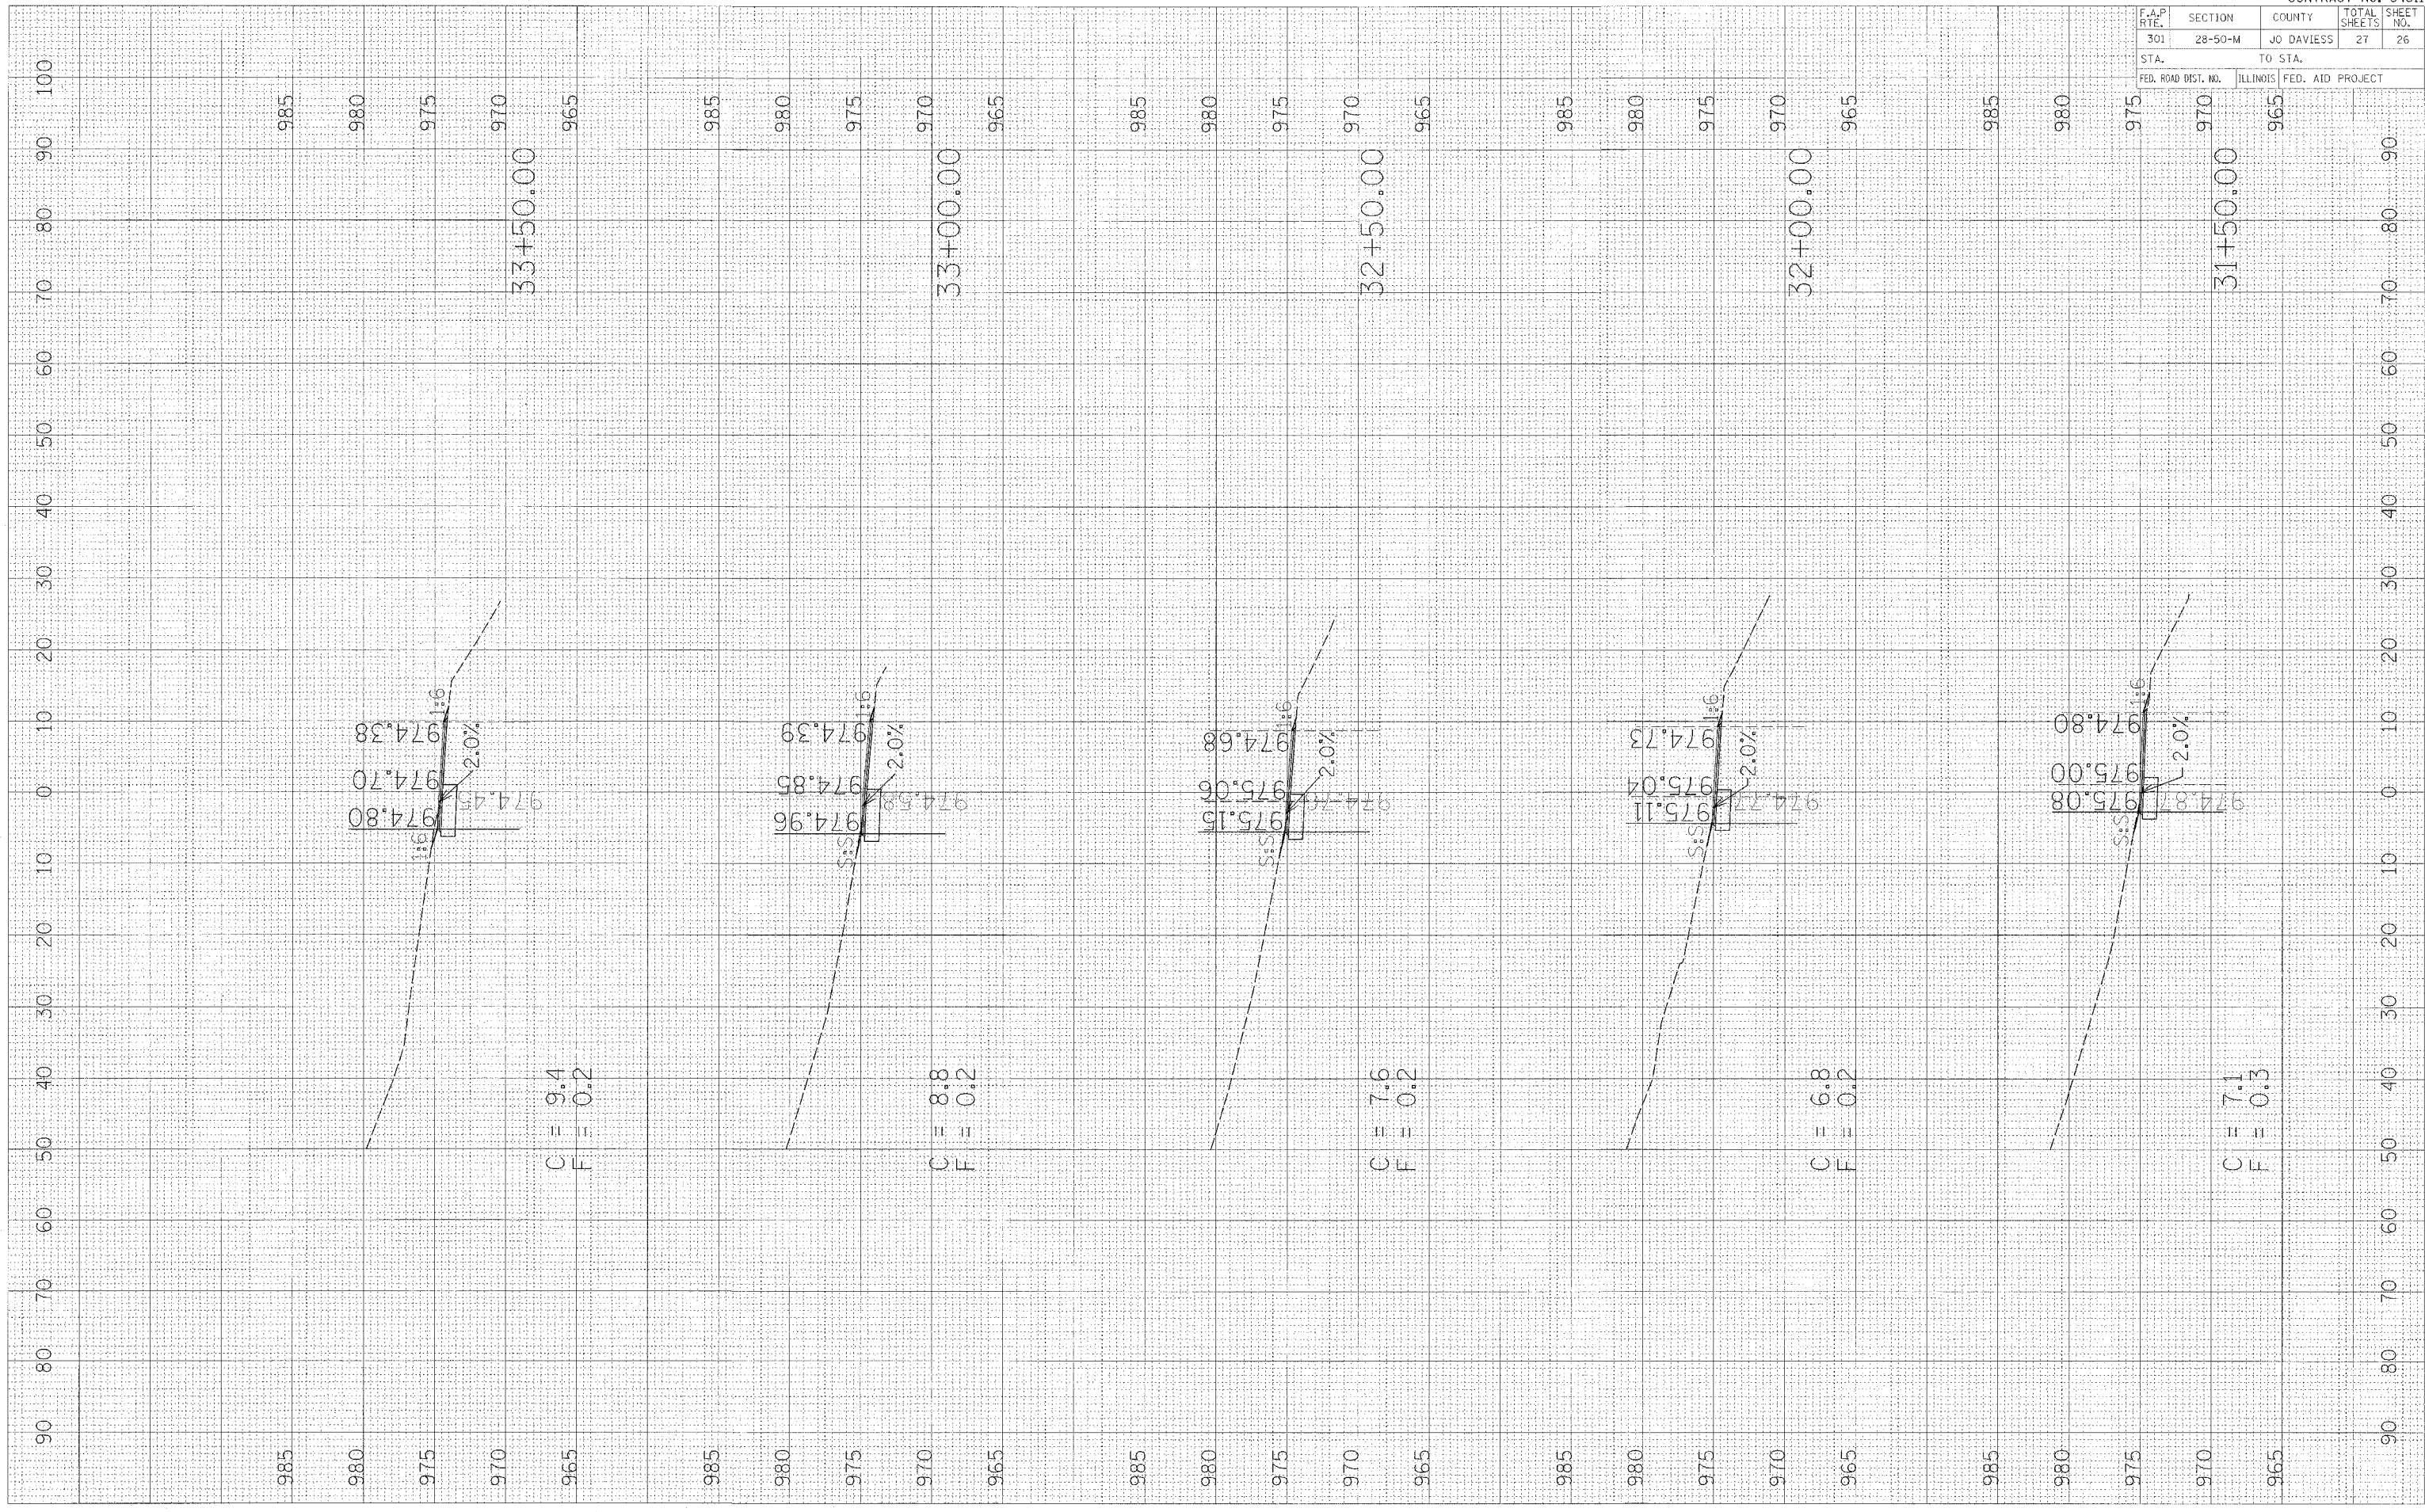

C = 9.4
 F = 0.2

C = 8.8
 F = 0.2

C = 7.6
 F = 0.2

C = 6.8
 F = 0.2

C = 7.1
 F = 0.3