


EXISTING TYPICAL ROADWAY SECTION
NOT TO SCALE
STA 326+50.00 TO STA 336+10.00

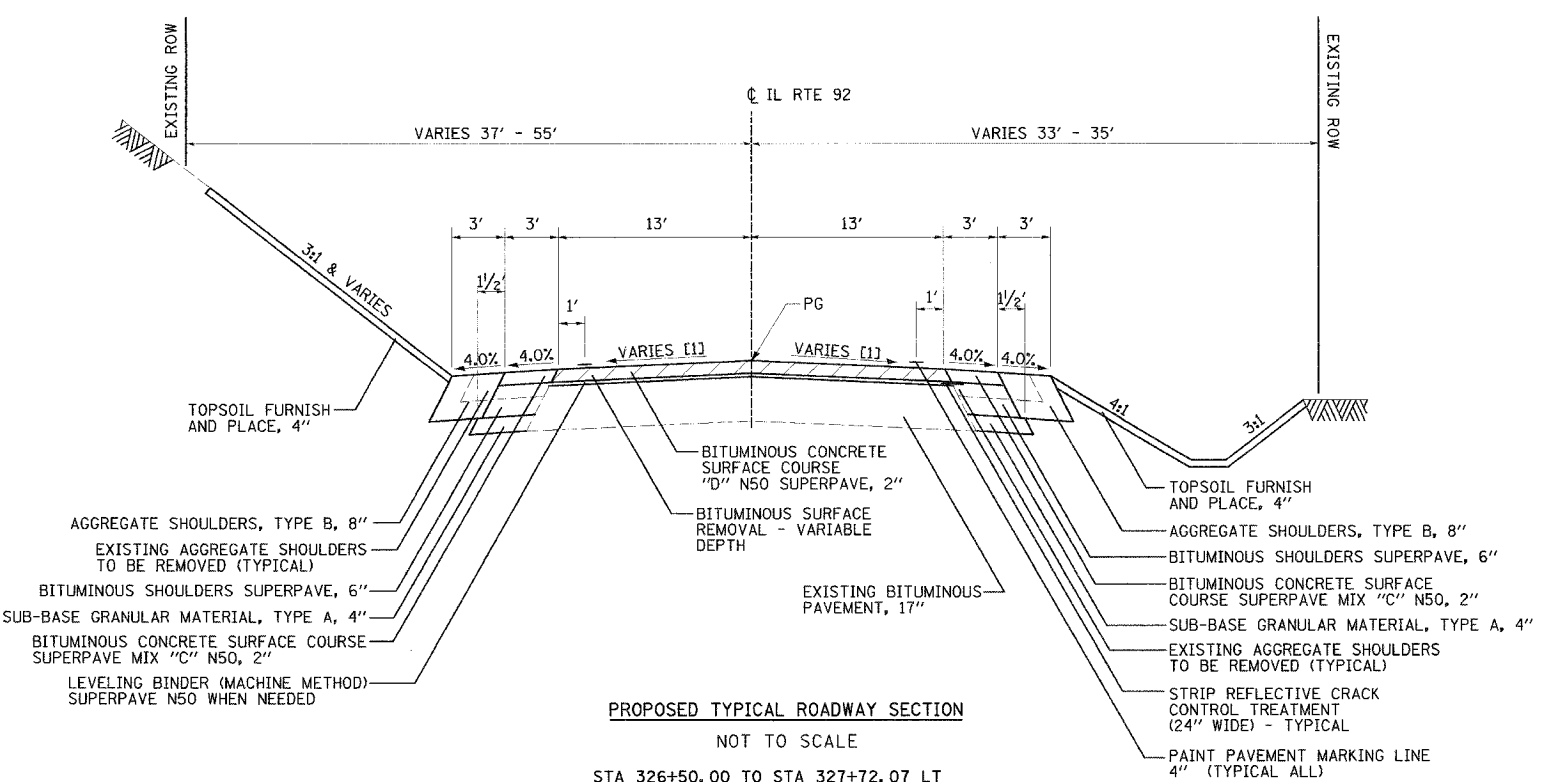


PROPOSED TYPICAL ROADWAY SECTION
NOT TO SCALE
STA 326+50.00 TO STA 327+72.07 LT
STA 326+50.00 TO STA 327+34.84 RT
STA 335+00.00 TO STA 336+10.00

[1] SEE PAVEMENT TRANSITION SCHEDULE

PAVEMENT TRANSITION SCHEDULE

STA	CROSS SLOPE		PAVEMENT ELEVATIONS			EDGE OF BITUMINOUS SHOULDER ELEVATIONS	
	LT	RT	PG	LT	RT	LT	RT
326+50.00	2.30%	0.37%	593.11	592.81	593.16	592.69	593.04
326+98.25	2.30%	2.30%	592.34	592.04	592.64	591.92	592.52
327+40.75	4.00%	4.00%	591.52	591.00	592.04	590.88	591.92
328+96.58	4.00%	4.00%	587.64	587.12	588.16	587.00	588.04
329+46.58	2.00%	2.00%	586.52	586.26	586.78	586.14	586.66
329+96.58	2.00%	0.00%	585.58	585.32	585.58	585.20	585.46
330+46.58	2.00%	2.00%	584.82	584.56	584.56	584.44	584.44
331+25.00	2.00%	2.00%	583.99	583.73	583.73	583.61	583.61
331+50.00	1.50%	1.50%	583.82	583.63	583.63	583.51	583.51
335+63.75	1.50%	1.50%	587.56	587.37	587.37	587.25	587.25
335+95.75	0.22%	1.50%	588.25	588.22	588.06	588.10	587.94
336+10.00	0.35%	0.93%	588.56	588.61	588.44	588.49	588.32

- NOTE:
- BITUMINOUS CONCRETE PAVEMENT (FULL DEPTH) SUPERPAVE, 12" CONSISTS OF BITUMINOUS CONCRETE SURFACE COURSE MIX "D", N50 SUPERPAVE, 2" AND BITUMINOUS CONCRETE BINDER COURSE IL-19.0, N50, 10"
 - SEE SHEET 6 FOR APPLICATION RATES.

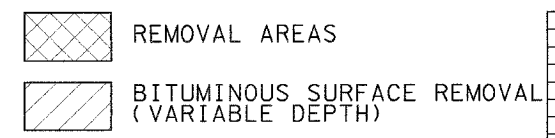

REVISIONS	
NAME	DATE

ILLINOIS DEPARTMENT OF TRANSPORTATION
FAP ROUTE 599 (IL 92)
SECTION 42MFT-T
ROCK ISLAND COUNTY

TYPICAL SECTIONS

DRAWN BY: HLC

PLAN
DATE: 08/31/2005
BY: [Name]
CHECKED: [Name]
DATE: [Date]
PROJECT: [Project Name]
SHEET NO.: 9
TOTAL SHEETS: 90

08/31/2005
DATE TIME
DCN-SPEC
REF