


F.A.P. RTE.	SECTION	COUNTY	TOTAL SHEETS	SHEET NO.
599	42MFT-BR	ROCK ISLAND	90	73
STA. 406+00.00		TO STA. 407+00.00		
FED. ROAD DIST. NO.		ILLINOIS FED. AID PROJECT		
		CONTRACT 64641		

DATE	BY
DATE	BY
DATE	BY
DATE	BY
DATE	BY

DATE	BY
DATE	BY
DATE	BY
DATE	BY
DATE	BY

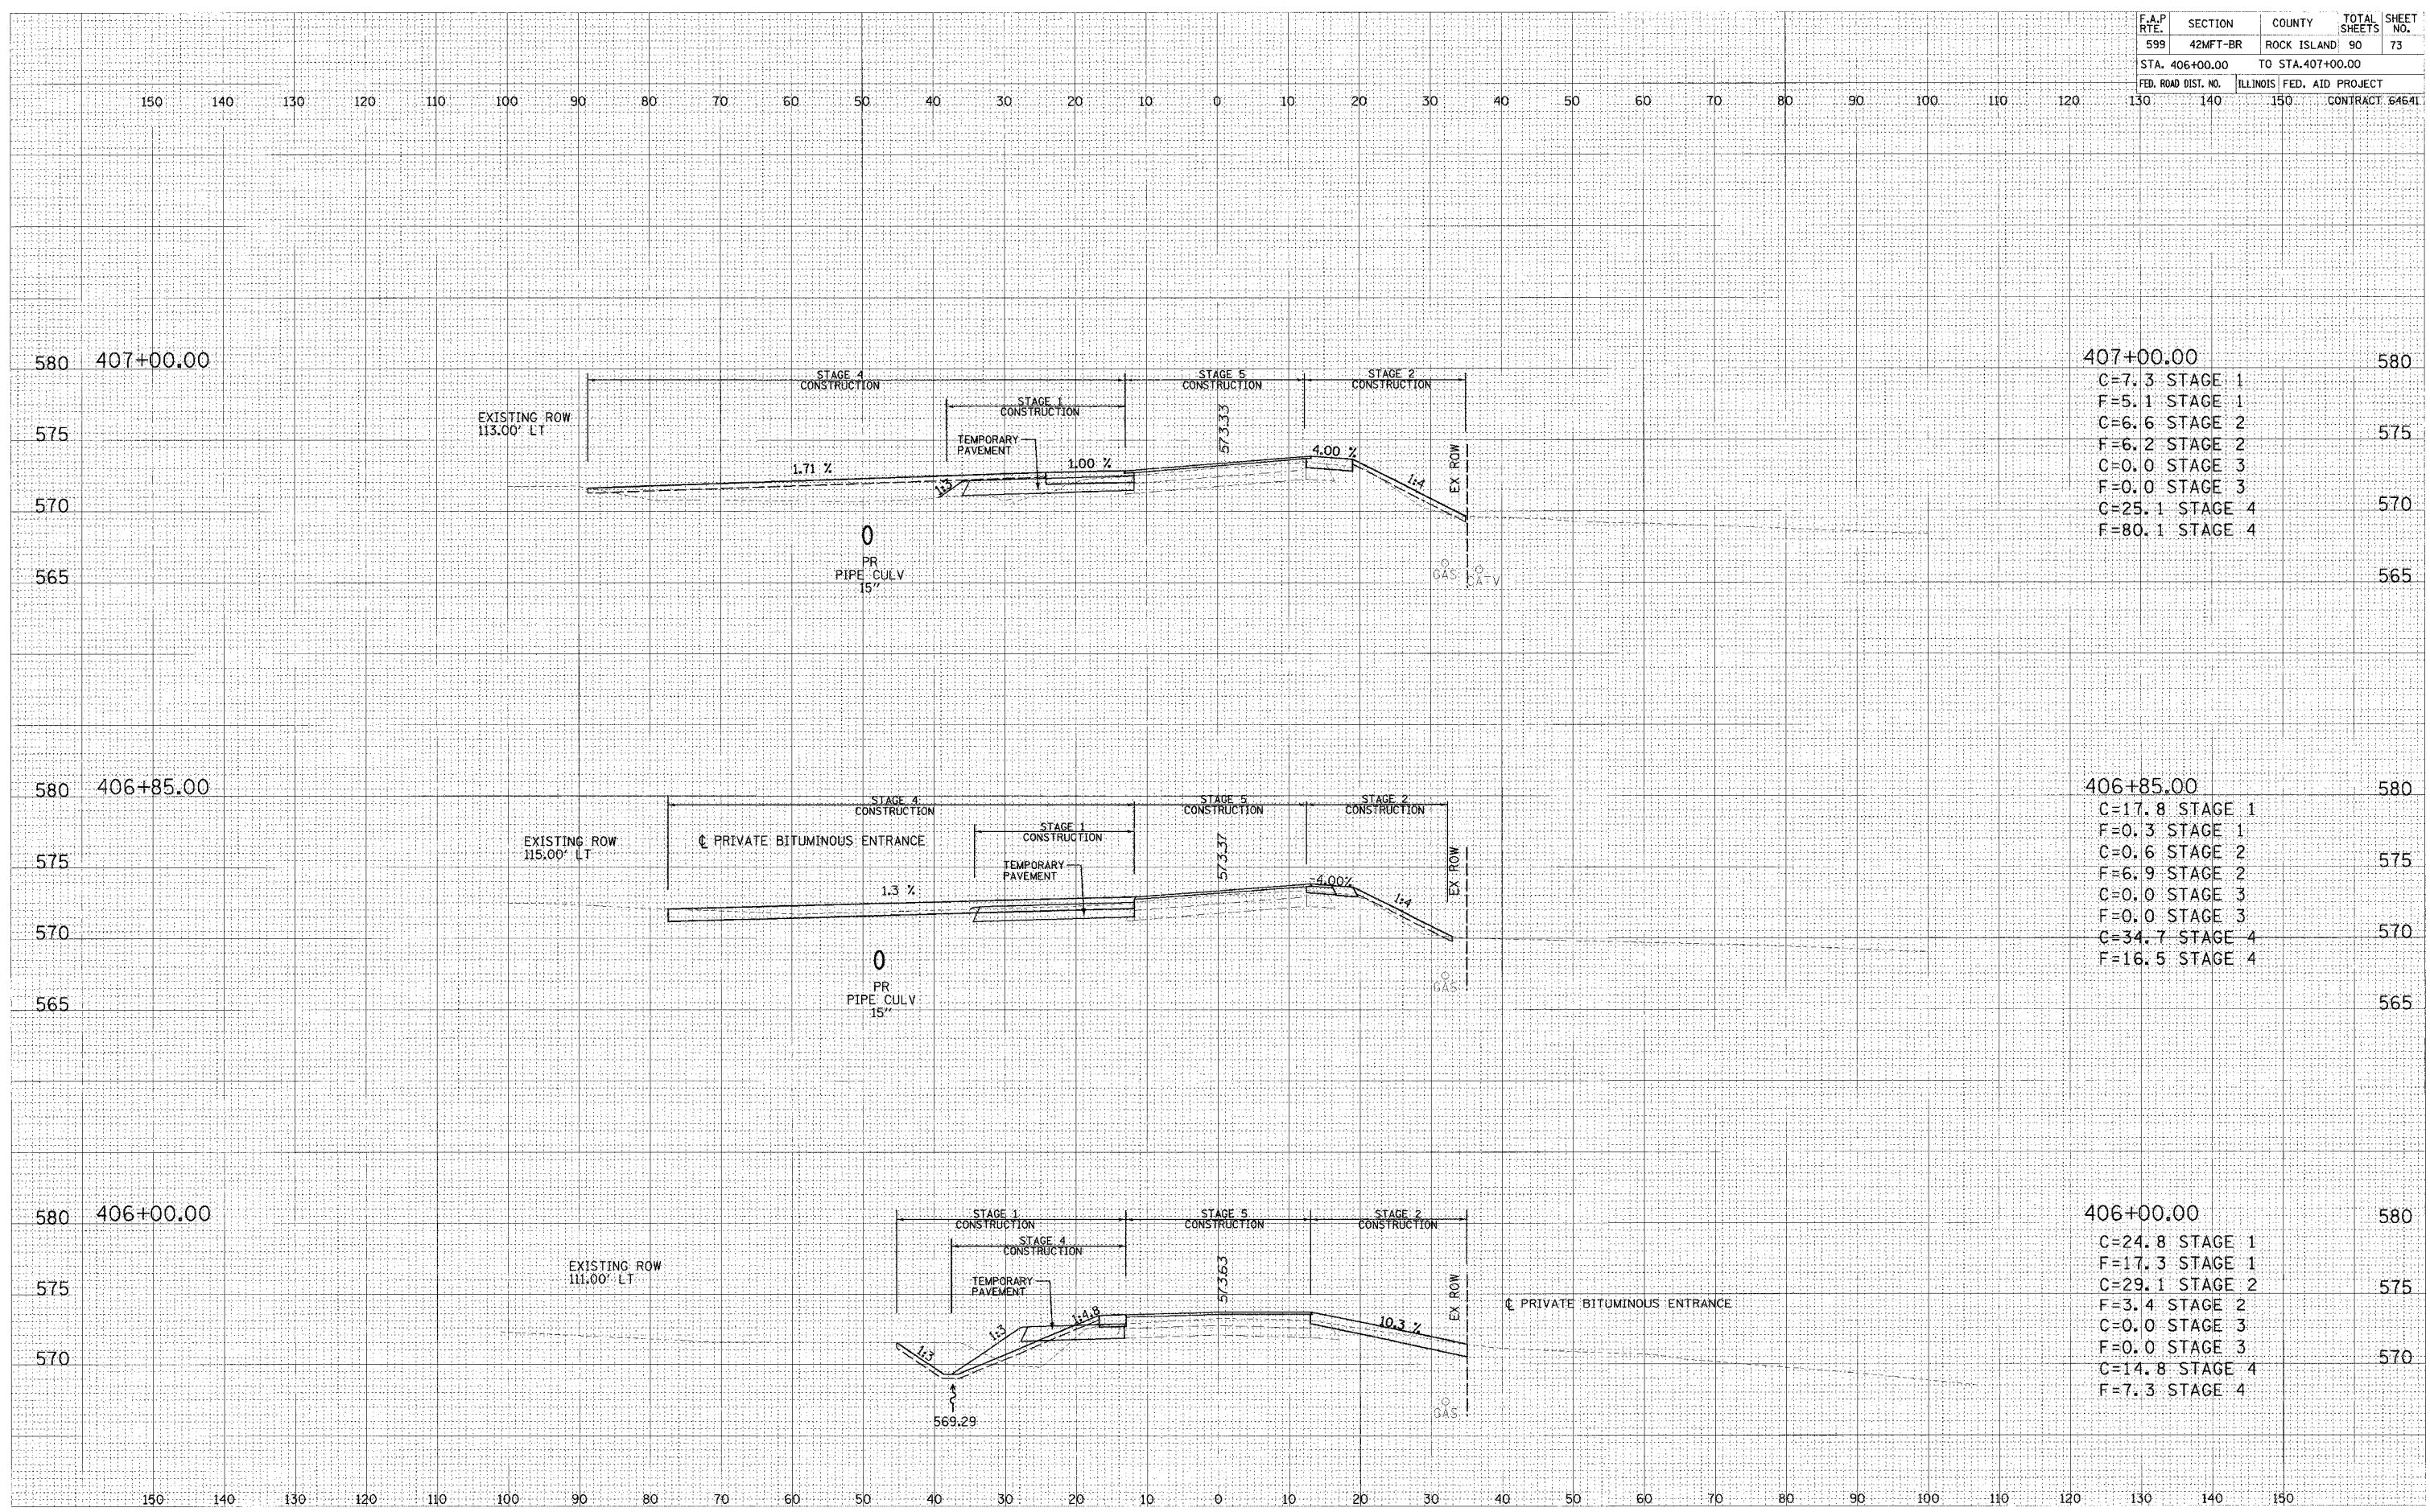

407+00.00	580
C=7.3 STAGE 1	
F=5.1 STAGE 1	
C=6.6 STAGE 2	
F=6.2 STAGE 2	575
C=0.0 STAGE 3	
F=0.0 STAGE 3	
C=25.1 STAGE 4	570
F=80.1 STAGE 4	565

406+85.00	580
C=17.8 STAGE 1	
F=0.3 STAGE 1	
C=0.6 STAGE 2	
F=6.9 STAGE 2	575
C=0.0 STAGE 3	
F=0.0 STAGE 3	
C=34.7 STAGE 4	570
F=16.5 STAGE 4	565

406+00.00	580
C=24.8 STAGE 1	
F=17.3 STAGE 1	
C=29.1 STAGE 2	
F=3.4 STAGE 2	575
C=0.0 STAGE 3	
F=0.0 STAGE 3	
C=14.8 STAGE 4	570
F=7.3 STAGE 4	