


F.A.P. RTE.	SECTION	COUNTY	TOTAL SHEETS	SHEET NO.
599	42MFT-BR	ROCK ISLAND	90	74
STA. 408+00.00		TO STA. 408+23.00		
FED. ROAD DIST. NO.		ILLINOIS FED. AID PROJECT		
		CONTRACT 64641		

ORIGINAL SURVEY
 PLOTTED
 TEMP. AT
 NOTE BOOK
 AREAS
 KEYS CHECKED

ORIGINAL SURVEY
 PLOTTED
 TEMP. AT
 NOTE BOOK
 AREAS
 KEYS CHECKED

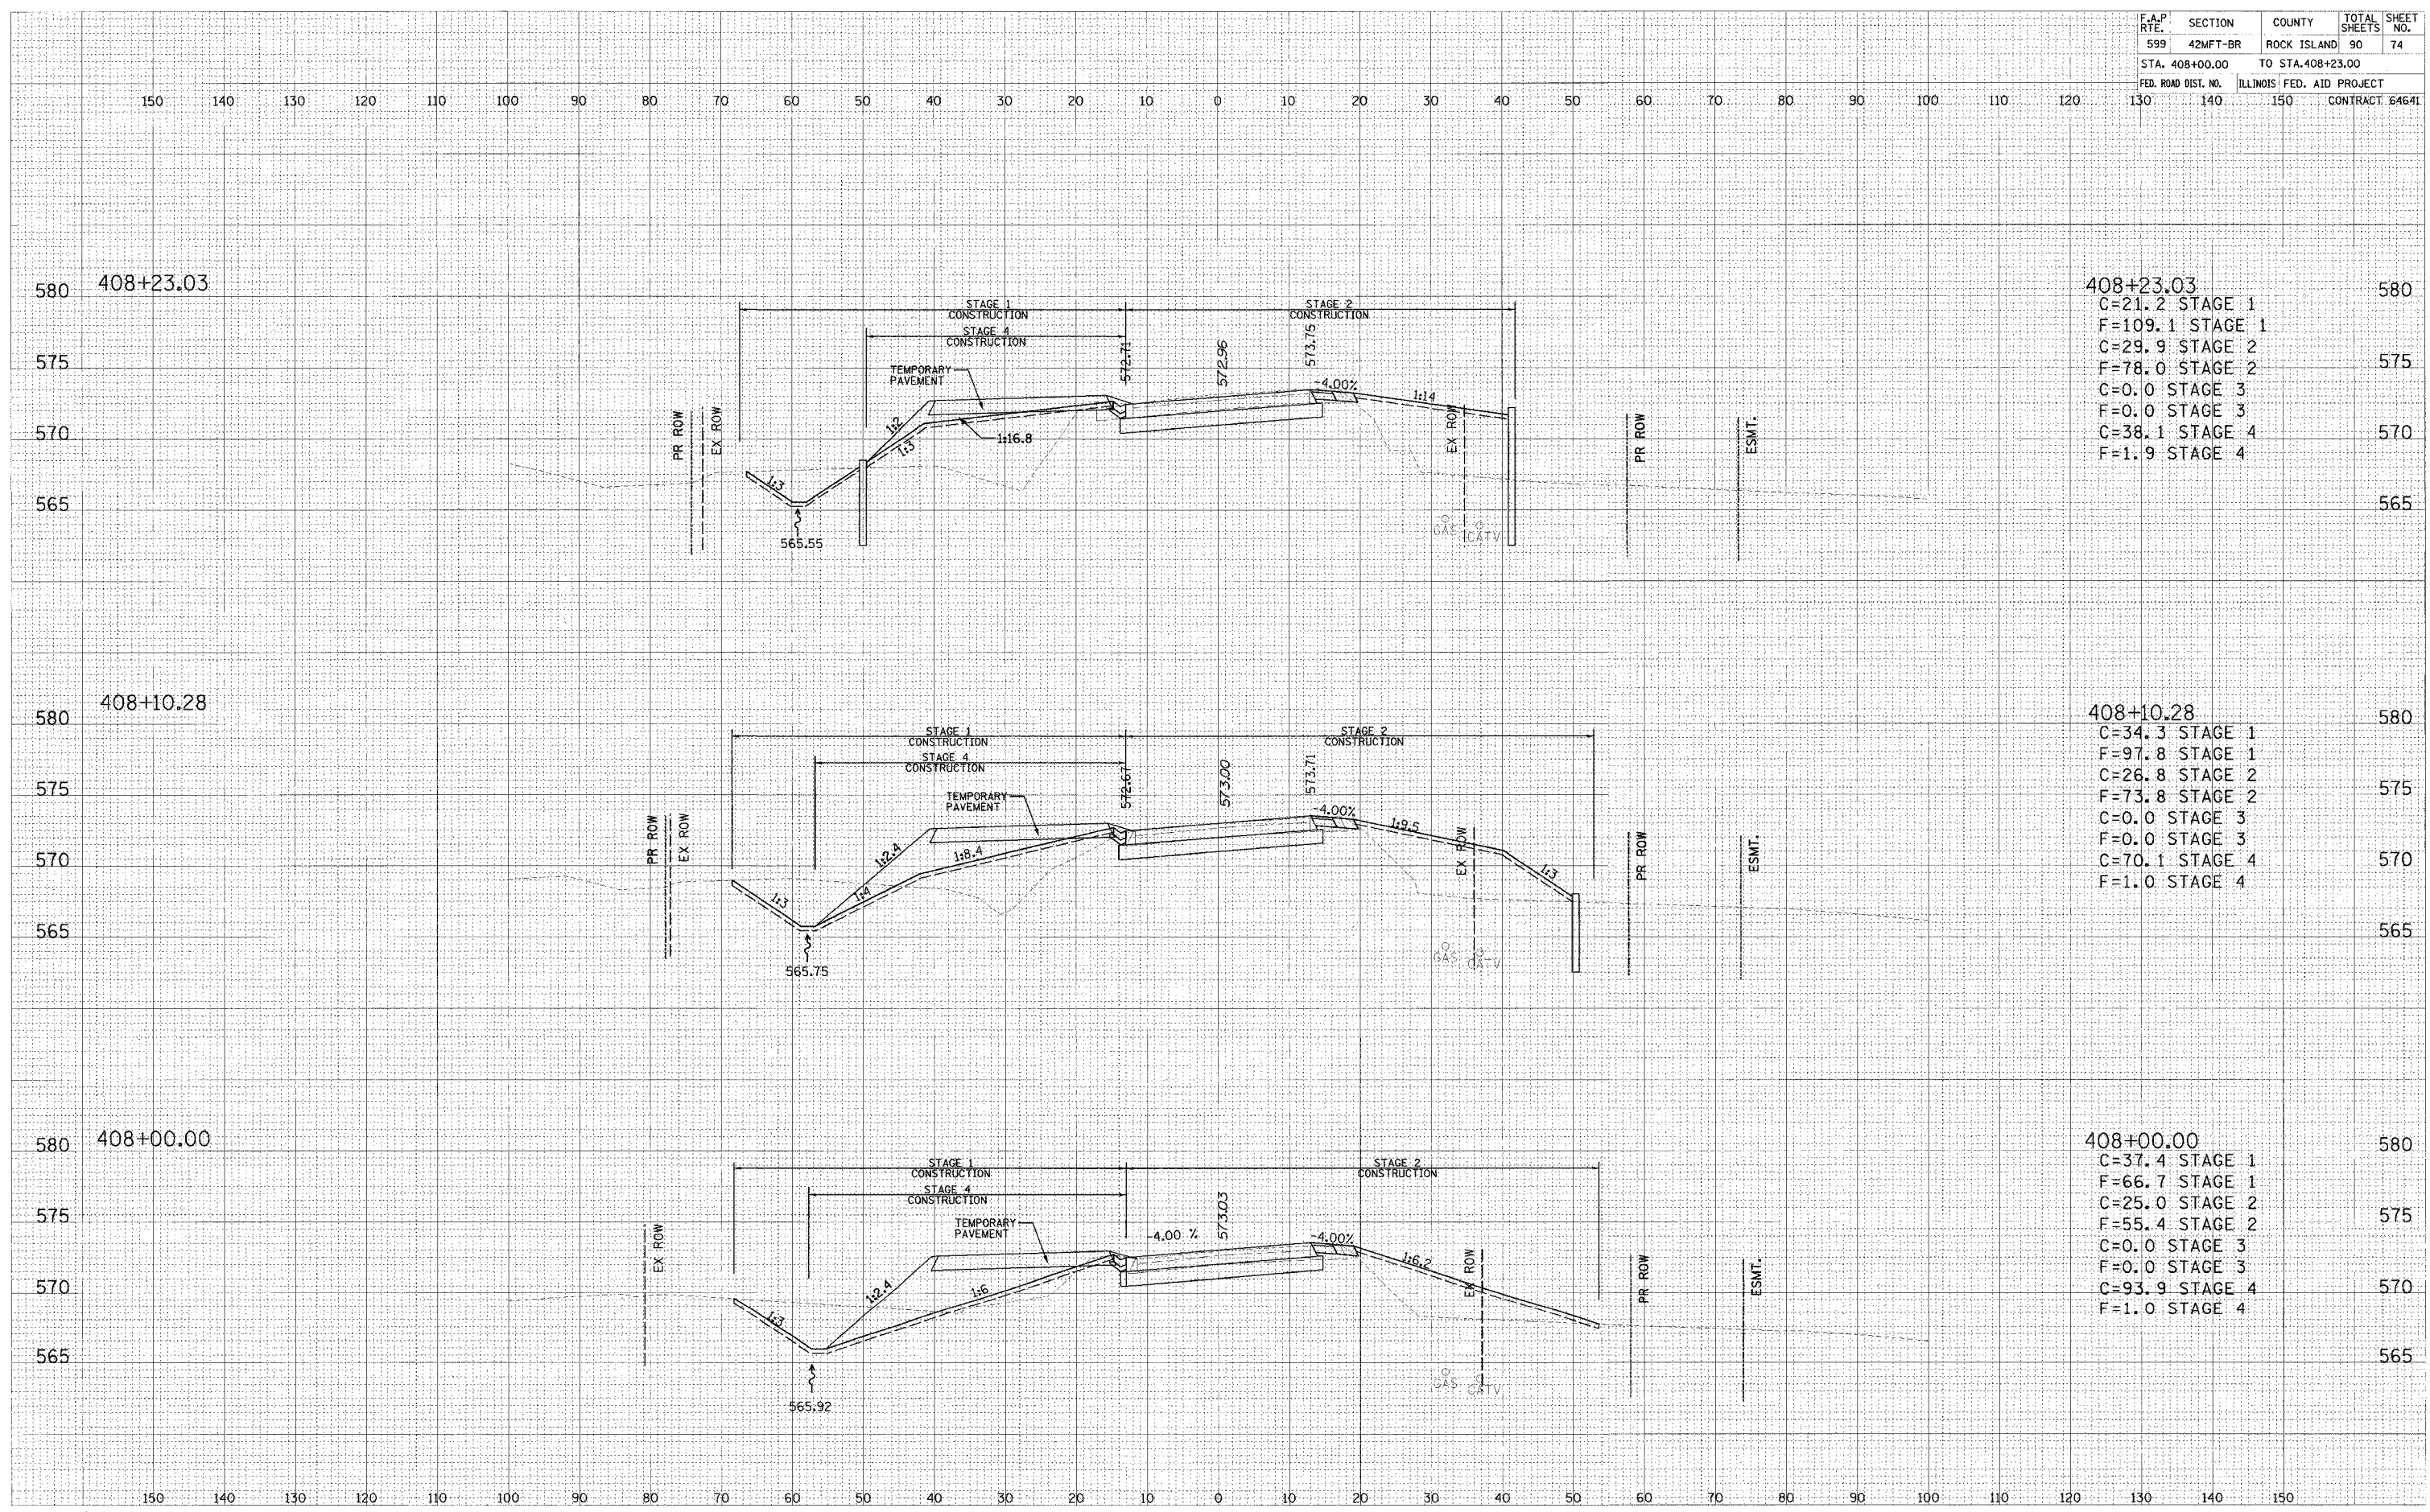

408+23.03

C=21.2	STAGE 1
F=109.1	STAGE 1
C=29.9	STAGE 2
F=78.0	STAGE 2
C=0.0	STAGE 3
F=0.0	STAGE 3
C=38.1	STAGE 4
F=1.9	STAGE 4

408+10.28

C=34.3	STAGE 1
F=97.8	STAGE 1
C=26.8	STAGE 2
F=73.8	STAGE 2
C=0.0	STAGE 3
F=0.0	STAGE 3
C=70.1	STAGE 4
F=1.0	STAGE 4

408+00.00

C=37.4	STAGE 1
F=66.7	STAGE 1
C=25.0	STAGE 2
F=55.4	STAGE 2
C=0.0	STAGE 3
F=0.0	STAGE 3
C=93.9	STAGE 4
F=1.0	STAGE 4