


F.A.P. RTE.	SECTION	COUNTY	TOTAL SHEETS	SHEET NO.
599	42MFT-BR	ROCK ISLAND	90	76
STA. 409+00.00		TO STA. 410+00.00		
FED. ROAD DIST. NO.		ILLINOIS FED. AID PROJECT		
130		140 150 CONTRACT 64641		

BY	DATE
FINAL SURVEY	
NO. 1	
NO. 2	
NO. 3	
NO. 4	
NO. 5	
NO. 6	
NO. 7	
NO. 8	
NO. 9	
NO. 10	

BY	DATE
ORIGINAL SURVEY	
NO. 1	
NO. 2	
NO. 3	
NO. 4	
NO. 5	
NO. 6	
NO. 7	
NO. 8	
NO. 9	
NO. 10	

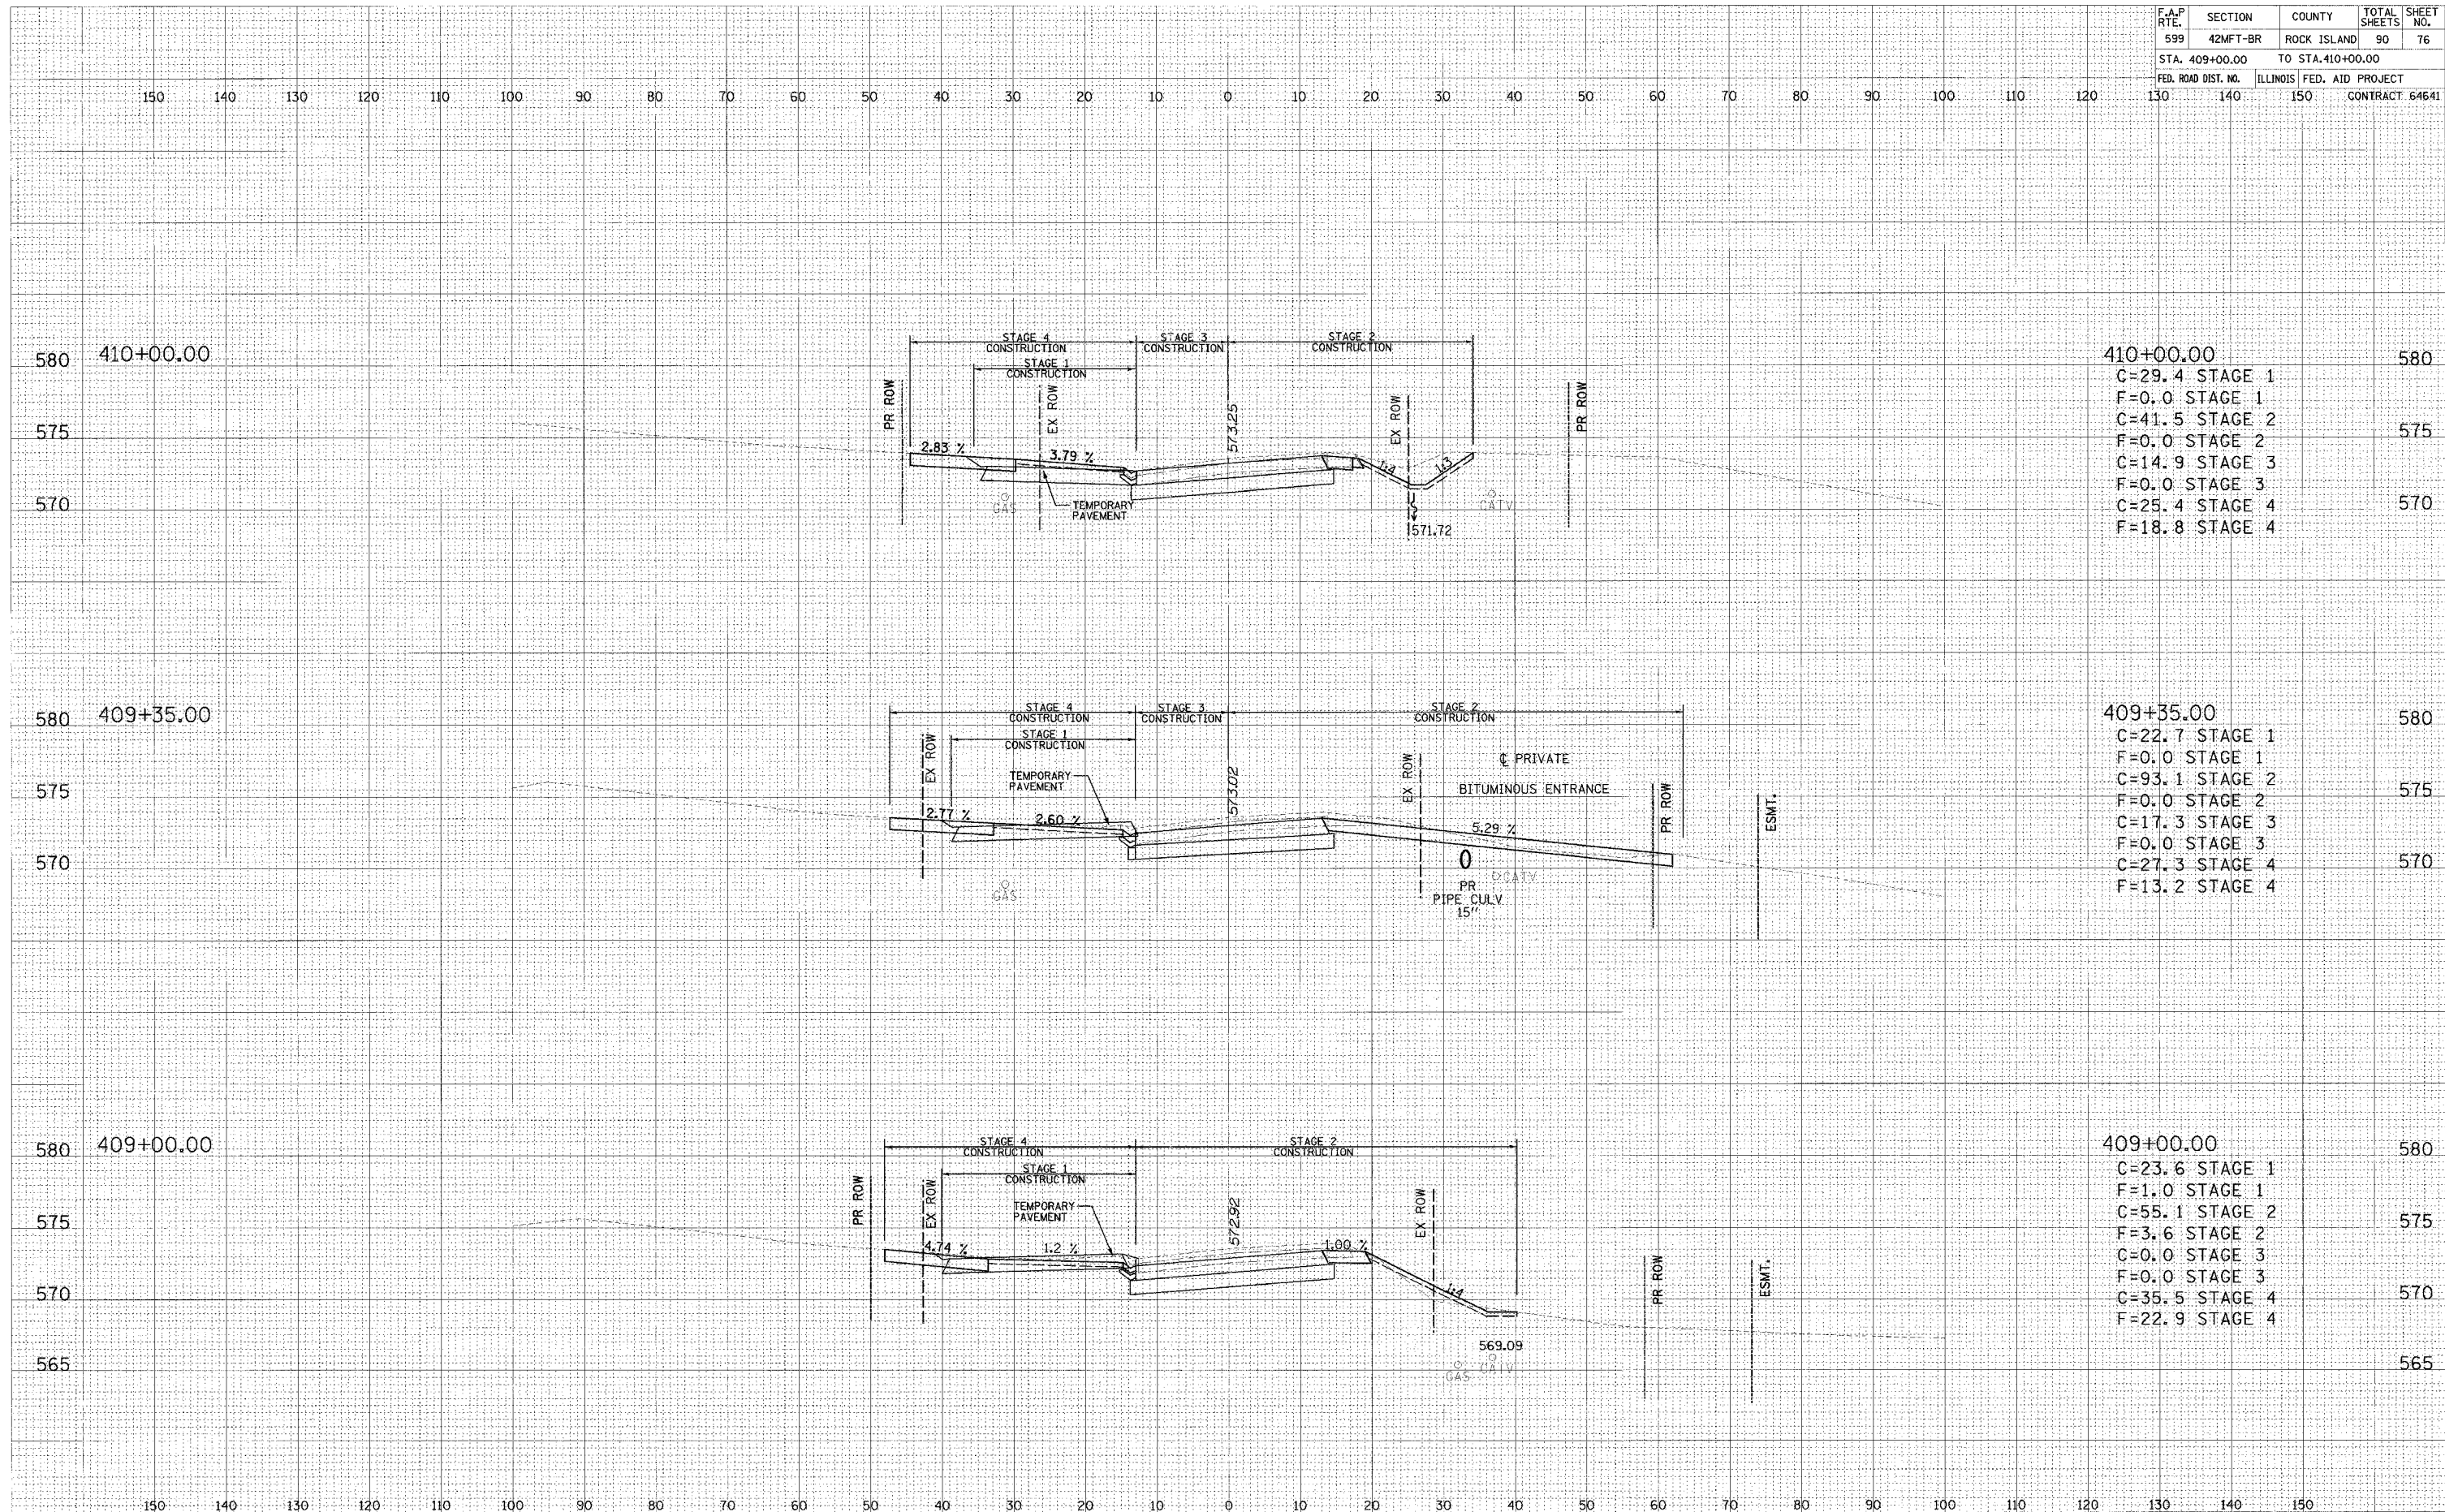

410+00.00	580
C=29.4 STAGE 1	
F=0.0 STAGE 1	
C=41.5 STAGE 2	
F=0.0 STAGE 2	575
C=14.9 STAGE 3	
F=0.0 STAGE 3	
C=25.4 STAGE 4	570
F=18.8 STAGE 4	

409+35.00	580
C=22.7 STAGE 1	
F=0.0 STAGE 1	
C=93.1 STAGE 2	
F=0.0 STAGE 2	575
C=17.3 STAGE 3	
F=0.0 STAGE 3	
C=27.3 STAGE 4	570
F=13.2 STAGE 4	

409+00.00	580
C=23.6 STAGE 1	
F=1.0 STAGE 1	
C=55.1 STAGE 2	
F=3.6 STAGE 2	575
C=0.0 STAGE 3	
F=0.0 STAGE 3	
C=35.5 STAGE 4	570
F=22.9 STAGE 4	