


F.A.U. RTE.	SECTION	COUNTY	TOTAL SHEETS	SHEET NO.
5862	2BR-1	HENRY	26	24
STA.		TO STA.		
FED. ROAD DIST. NO.		ILLINOIS	FED. AID PROJEC	

FINAL SURVEY	BY	DATE
SURVEYED		
NOTE BOOK		
AREAS CHECKED		

ORIGINAL SURVEY	BY	DATE
SURVEYED		
NOTE BOOK		
AREAS CHECKED		

PLOT DATE = Fri Sep 02 14:52:33 2005  
 FILE NAME = c:\pwc\pwc15\207285\207285\107285.dgn  
 PLOT SCALE = 18.8898" / IN.  
 USER NAME = mgjllj

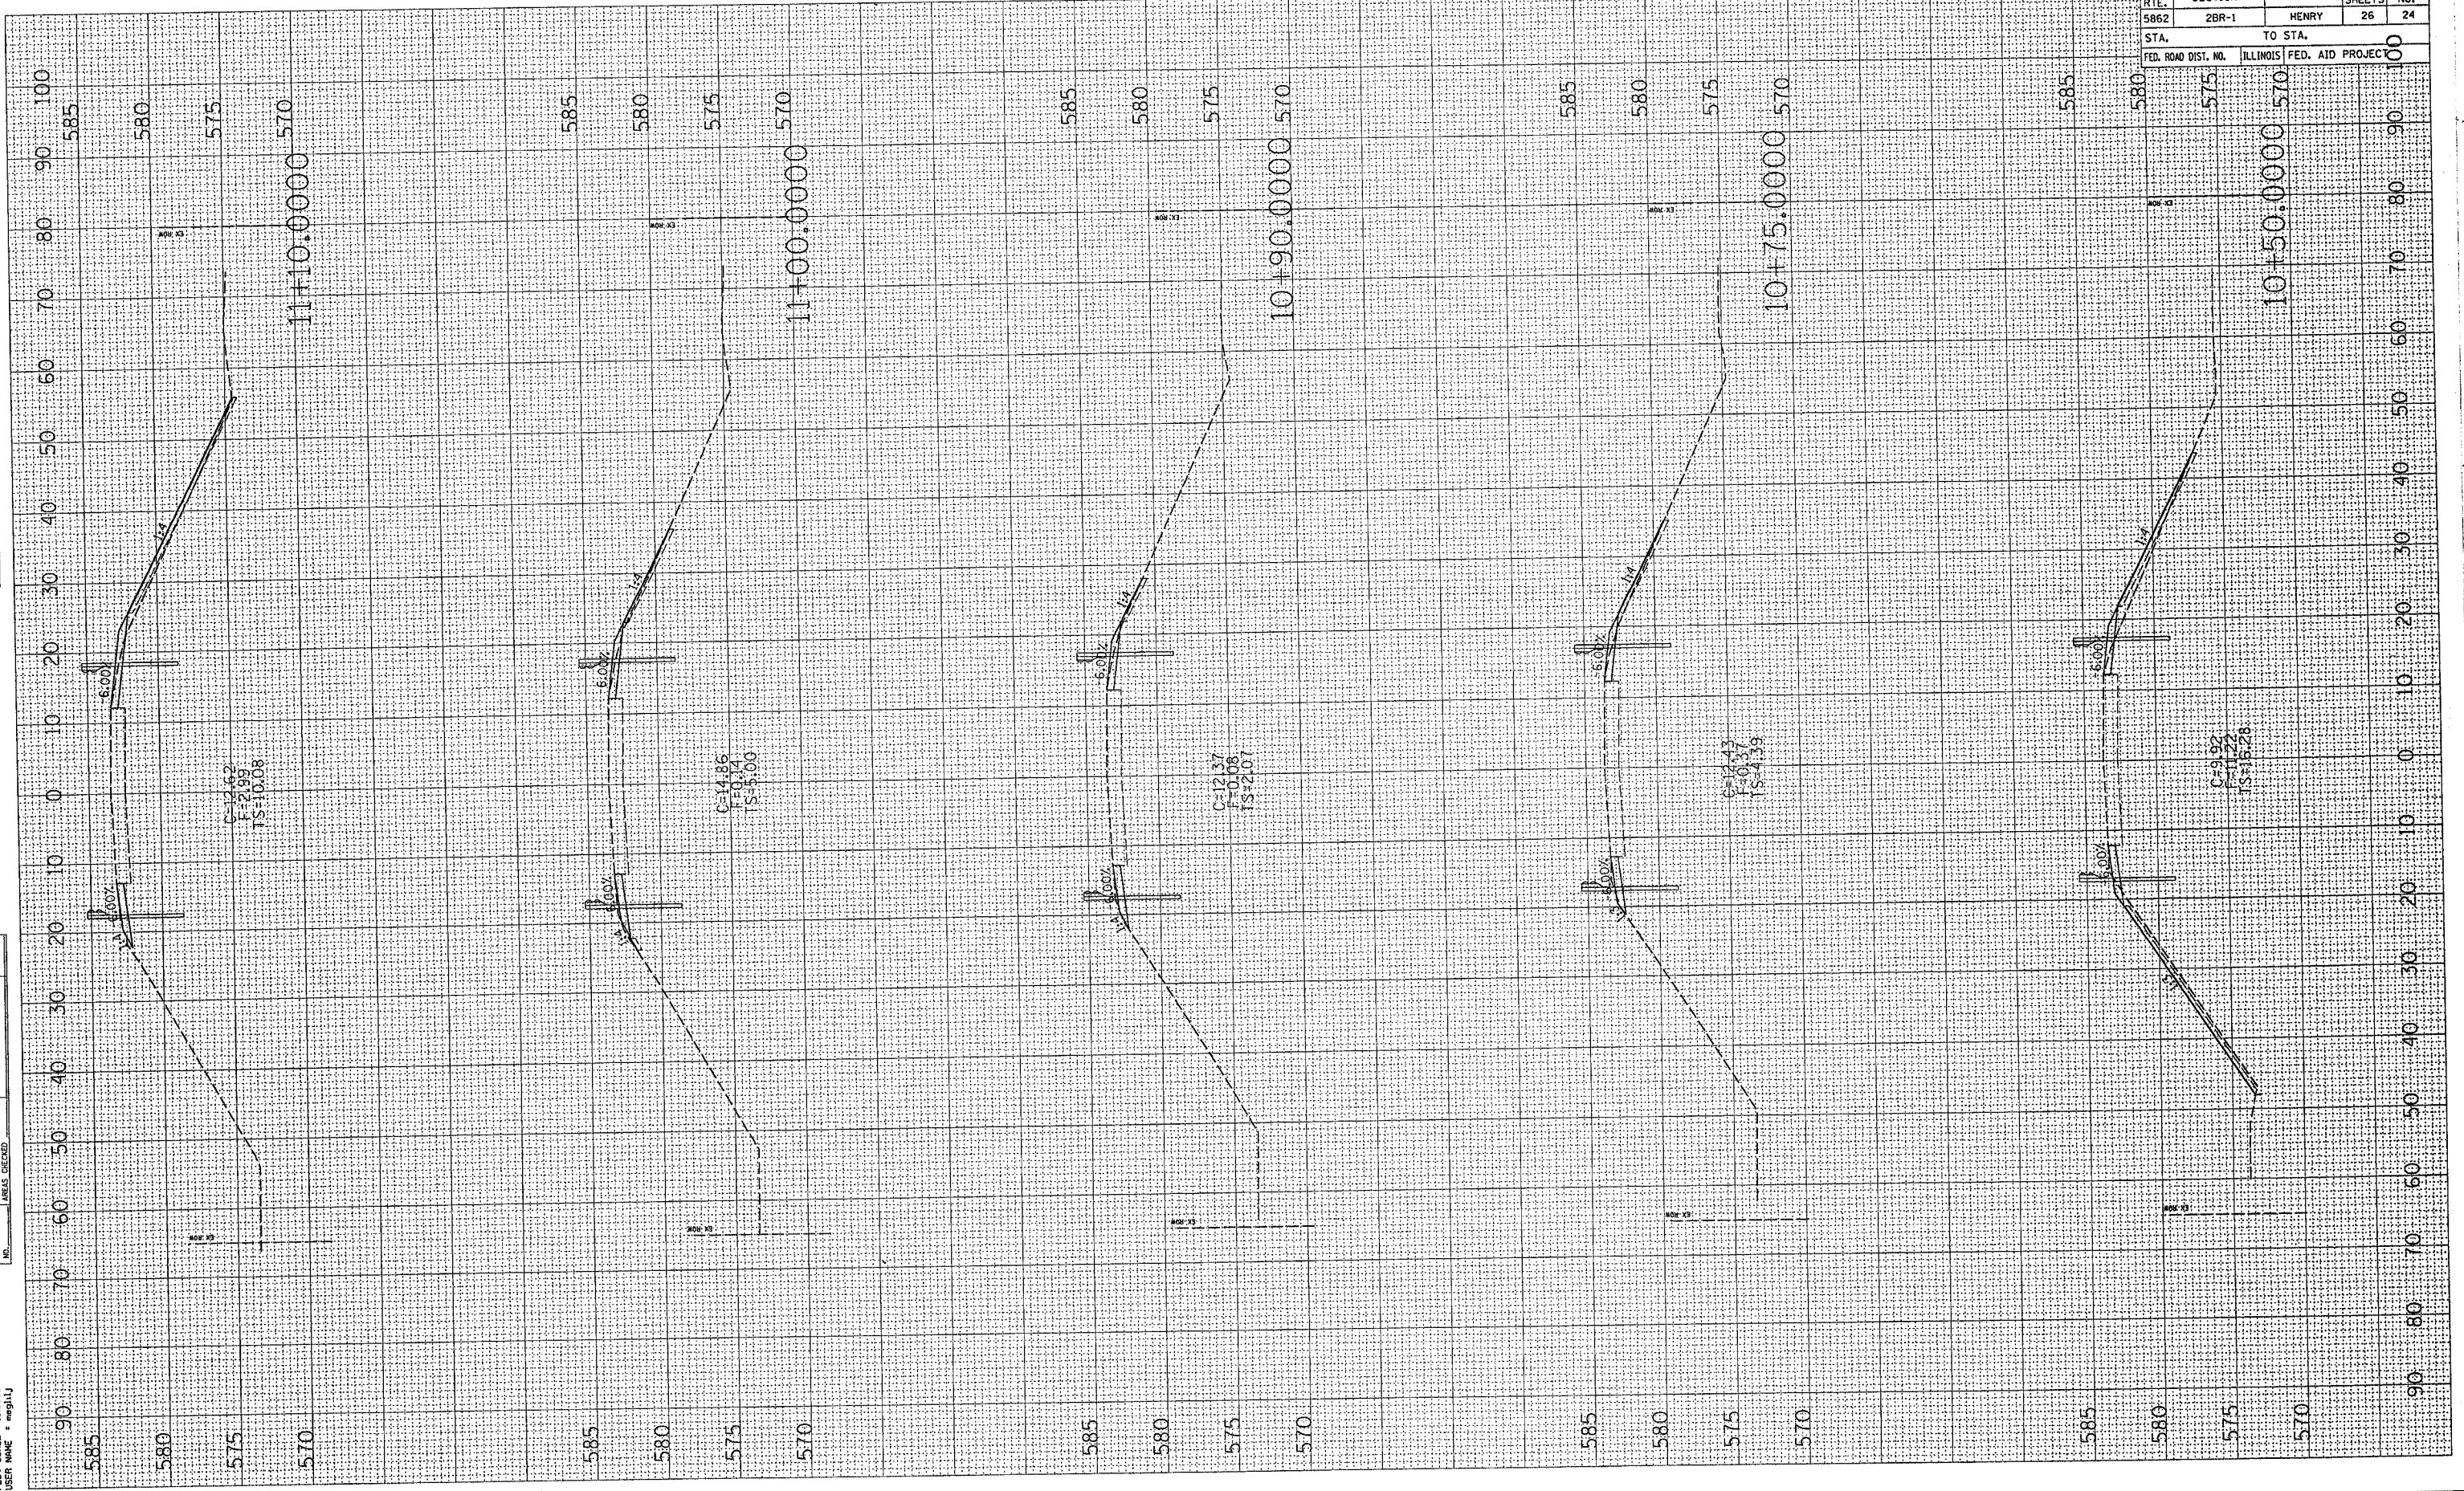

C=14.62  
 F=0.06  
 TS=10.08

C=14.86  
 F=0.06  
 TS=5.00

C=12.37  
 F=0.06  
 TS=2.07

C=12.43  
 F=0.07  
 TS=4.79

C=9.92  
 F=0.07  
 TS=15.28